



**BLOCK PLAN SCALE**  
**1:500**

6 Vicarage Lane, S71 4QY

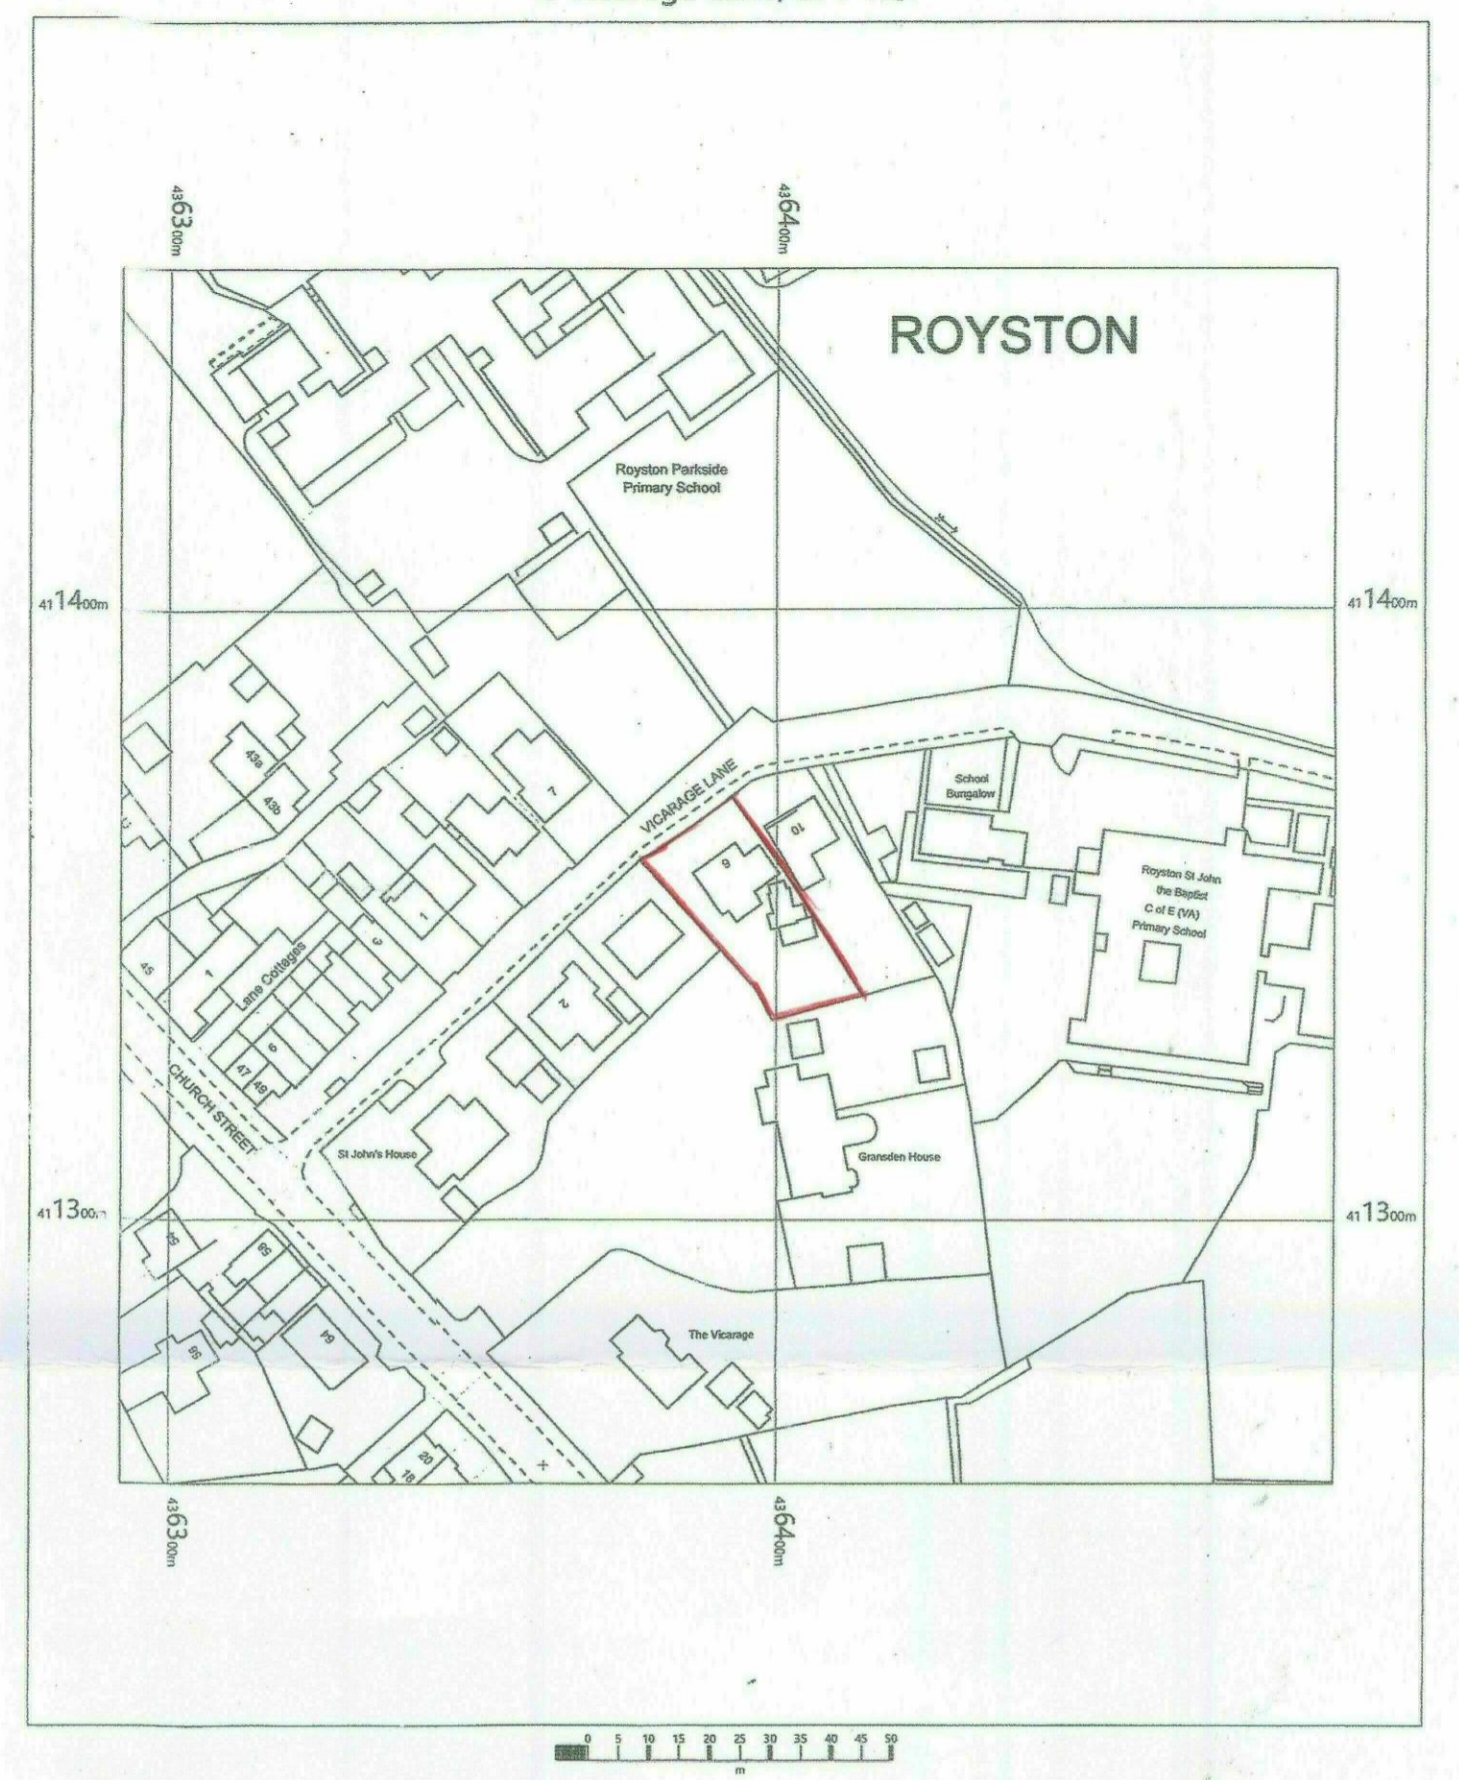

6 Vicarage Lane,  
Royston,  
Barnsley,  
S71 4QY

OS MasterMap 1250/2500/10000 scale  
Tuesday, May 18, 2021, ID: MPMBW-00963174  
[www.blackwellmapping.co.uk](http://www.blackwellmapping.co.uk)  
1:1250 scale print at A4, Centre: 436392 E, 411356 N  
© Crown Copyright Ordnance Survey. Licence no. 100041041

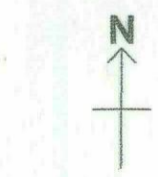

**BLACKWELL'S  
MAPPING SERVICES**  
PERSONAL & PROFESSIONAL MAPPING  
[www.blackwellmapping.co.uk](http://www.blackwellmapping.co.uk)



TEL: 0800 151 2612  
[maps@blackwell.co.uk](mailto:maps@blackwell.co.uk)

**LOCATION PLAN**  
**SCALE 1:1250**