




Window Detail



Window Bar

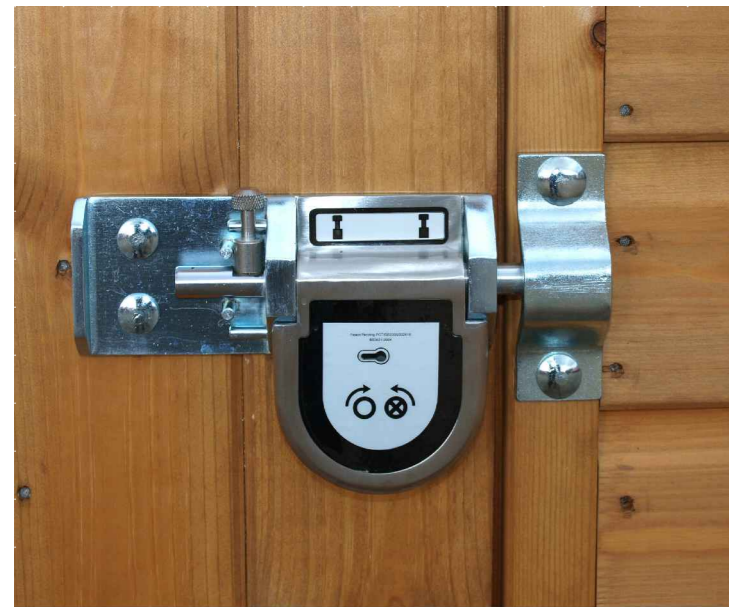


Lock detail



Green Roof

Shed details scale 1:50

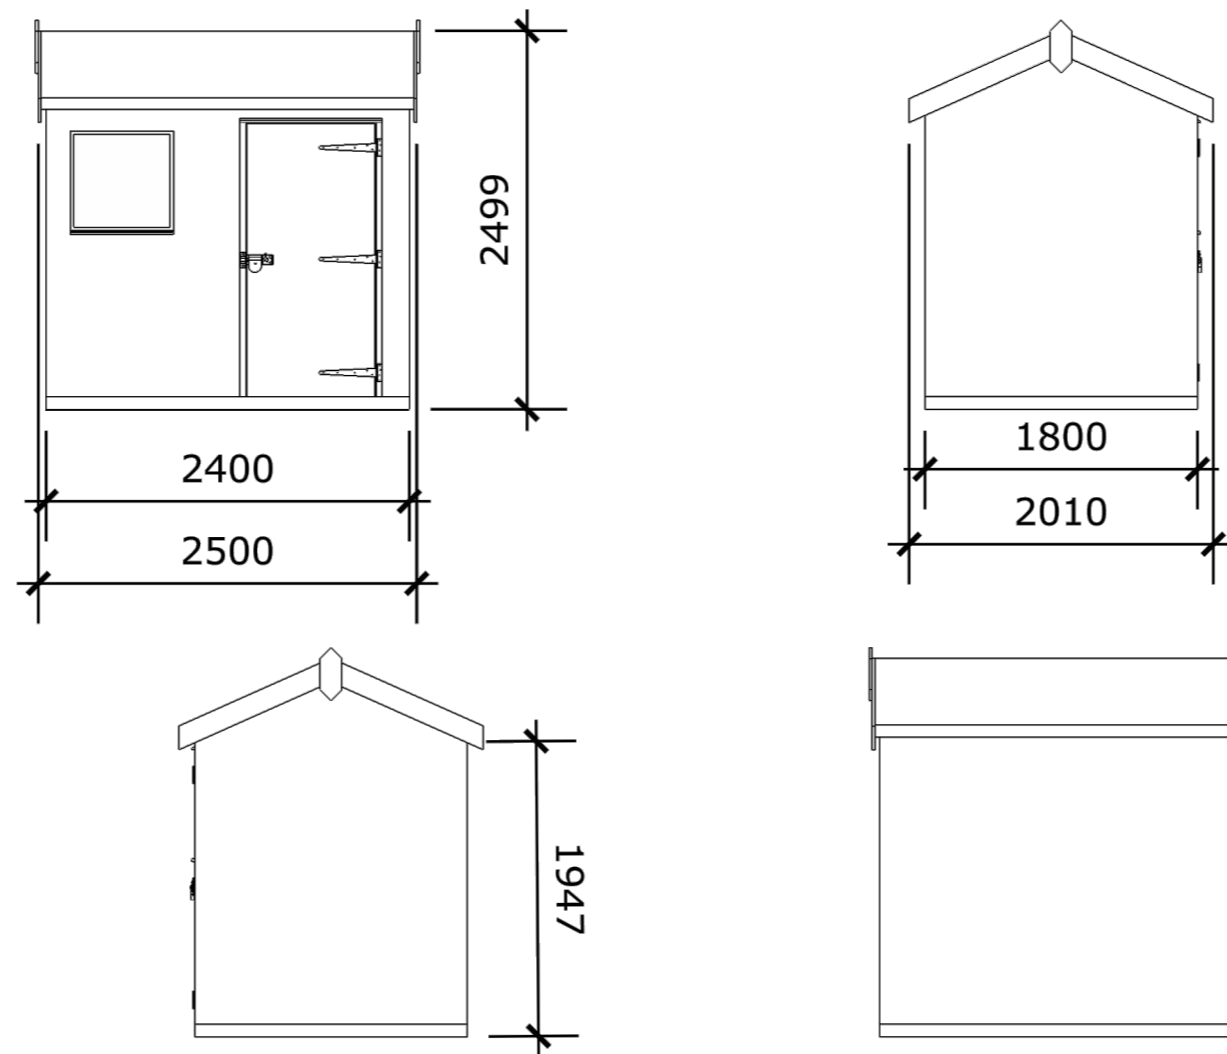

Superior Shed by Crane Sheds

Walls:
19 x 125mm shiplap cladding on 38 x 75mm planed framing

Door:
850 x 1800mm mortise and tenoned, framed ledged and braced door, hung with the use of 3 @ 400mm gold paservated 'T' hinges and secured with a pad bolt

Door Frame:
75 x 75mm planed

Windows:
610mm square set in a window frame fitted with 4 mm toughened glass and security bars.

Floor:
19 x 125mm tongue and groove floorboards on 38 x 75mm tanalized planed floor joists set at no more than 450mm centres

Roof:
19 x 125mm tongue and groove match boarding, on 38 x 75mm planed framing covered with green roof system

Height:
1.85m to eave.

Preservative:
fully treated internally and externally with a medium oak preservative, protecting against fungi and woodworm.
Choice of standard colours see spec drawing.

Example of shed Sage Colour



Colour Choice



COPYRIGHT:
This document is the property of YOURSPACE and copyright is reserved by them. No unauthorised copying, in whole or part or any form of reproduction is permitted.

DESIGNERS RISK ASSESSMENT:
Drawing represents initial design work only prior to appointment of CDM co-ordinator.

PURPOSE:
This drawing is for planning only Yourspace accept no liability in respect of any other use. This drawing should not be relied on or used in circumstances other than those for which it was prepared and for which Yourspace was commissioned. Yourspace accepts no responsibility for this document to any other party other than the person by whom it was commissioned.

DO NOT SCALE:
All dimensions to be checked on site designer to be notified of any discrepancies prior to commencement.

REVISIONS:
Only the latest revision of this Drawing must be worked on, preceding issues must be destroyed or clearly cancelled.

Initial: _____ Date: _____ Description: _____



Client: RELIANT BUILDING CONTRACTORS
Project: PENISTONE FORMER COAL DROPS

| | | |
|-----------------------|----------------|-----------|
| Drawing: SHED DETAILS | | |
| Date: 22/02/2010 | Scale: 1:50 | Drawn: SS |
| Job number | Drawing number | Revision |
| RBC02 12 | | |

www.yourspacestudio.co.uk steve@yourspacestudio.co.uk
T: 01485 542 597 M: 07800 641 227

Original Paper Size: A2