

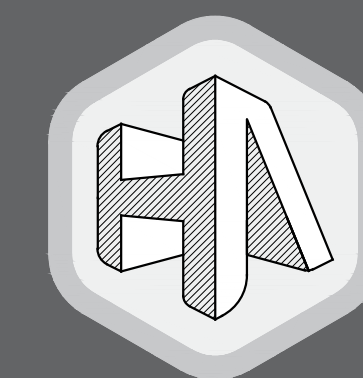


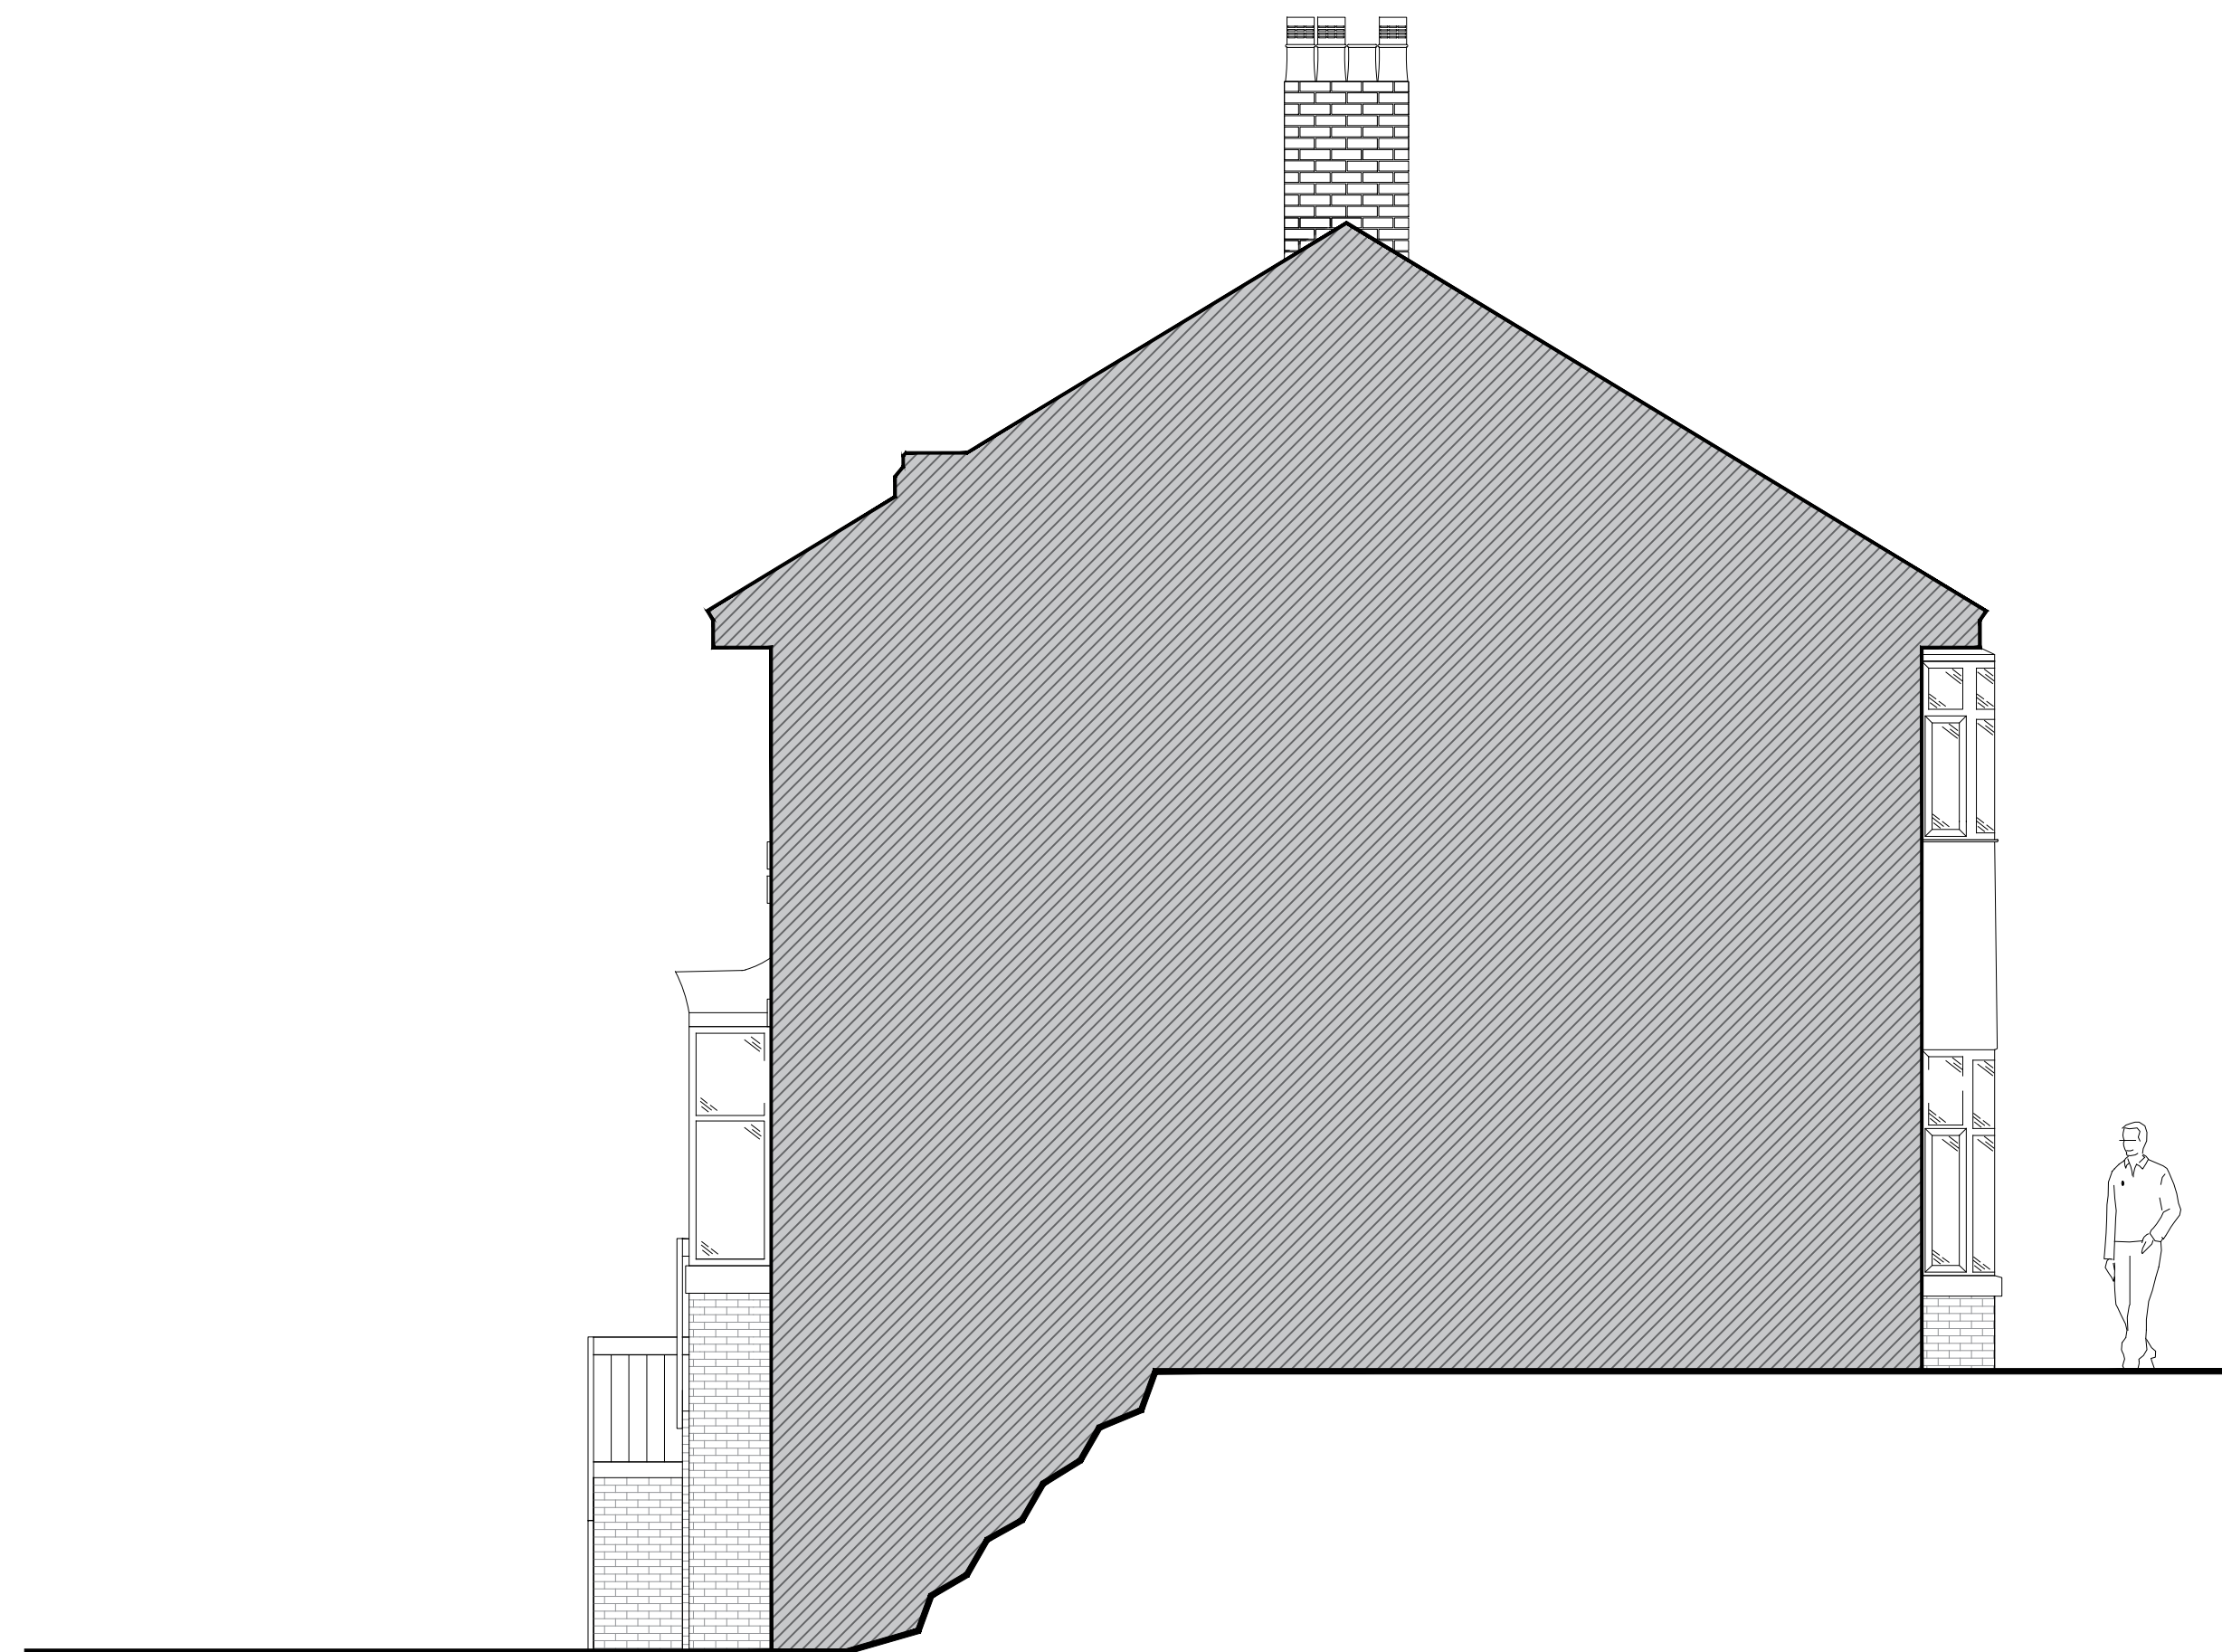

W: www.HirstArchitects.com
E: Office@HirstArchitects.com
T: 01226 491 777

THIS DRAWING/COPY AND ANY DESIGN THEREON IS PROTECTED BY COPYRIGHT AND IS THE PROPERTY OF HIRST ARCHITECTS LTD. IT IS TO BE USED ONLY FOR THE PURPOSE FOR WHICH IT WAS EXPRESSLY LOANED AND IS NOT TO BE COPIED IN ANY FORM. INFORMATION WITHIN THIS DRAWING IS NOT TO BE PASSED TO ANY THIRD PARTY WITHOUT PRIOR WRITTEN CONSENT. ALL MEASUREMENTS TO BE CHECKED ON SITE PRIOR TO CONSTRUCTION. DO NOT SCALE THIS DRAWING.

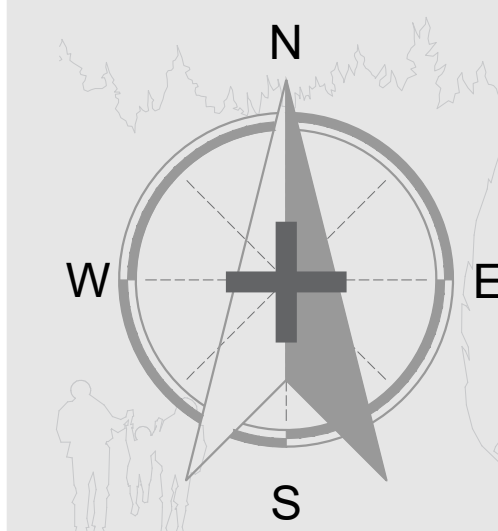

General orientation to be considered to be with North to top of the page as shown above unless noted otherwise.

--- NOT FOR CONSTRUCTION ---

Important Notes:
All measurements to be confirmed by the main contractor pre-commencement.

PROJECT DETAILS

CLIENT / APPLICANT
Dominic Bottomley

SITE ADDRESS
51a Huddersfield Road
S75 1DR

PROJECT STAGE PLANNING

JOB NUMBER	RIBA STAGE
HA-24-07	3

RIBA STAG
3

DRAWING TITLE
Existing Elevations

REV Original Issue

[illegible]

SCALE
1:50

A.

Hirst Architect LTD
Royal Institute of British Architects
Chartered Practice

Office@HirstArchitects.com
01226 491 777