

Ordnance Survey (c) Crown Copyright 2011. All rights reserved. Licence number 100020449



AMENDMENTS: -

APPLICANT: -

Mr & Mrs NICHOLAS WARD.

PROJECT: -

PROPOSED CONVERSION OF EXISTING INTEGRAL GARAGE AND SIDE EXTENSION TO FORM GARAGE.

DRAWING TITLE: -

LOCATION PLAN

LOCATION: -

5 CHURCH LANE, HOYLANDSWAINE, SHEFFIELD,
SOUTH YORKSHIRE, S36 7LW.

SCALE: -


1:1250

DATE: -

JUNE 2011

DWG REFERENCE: -

01

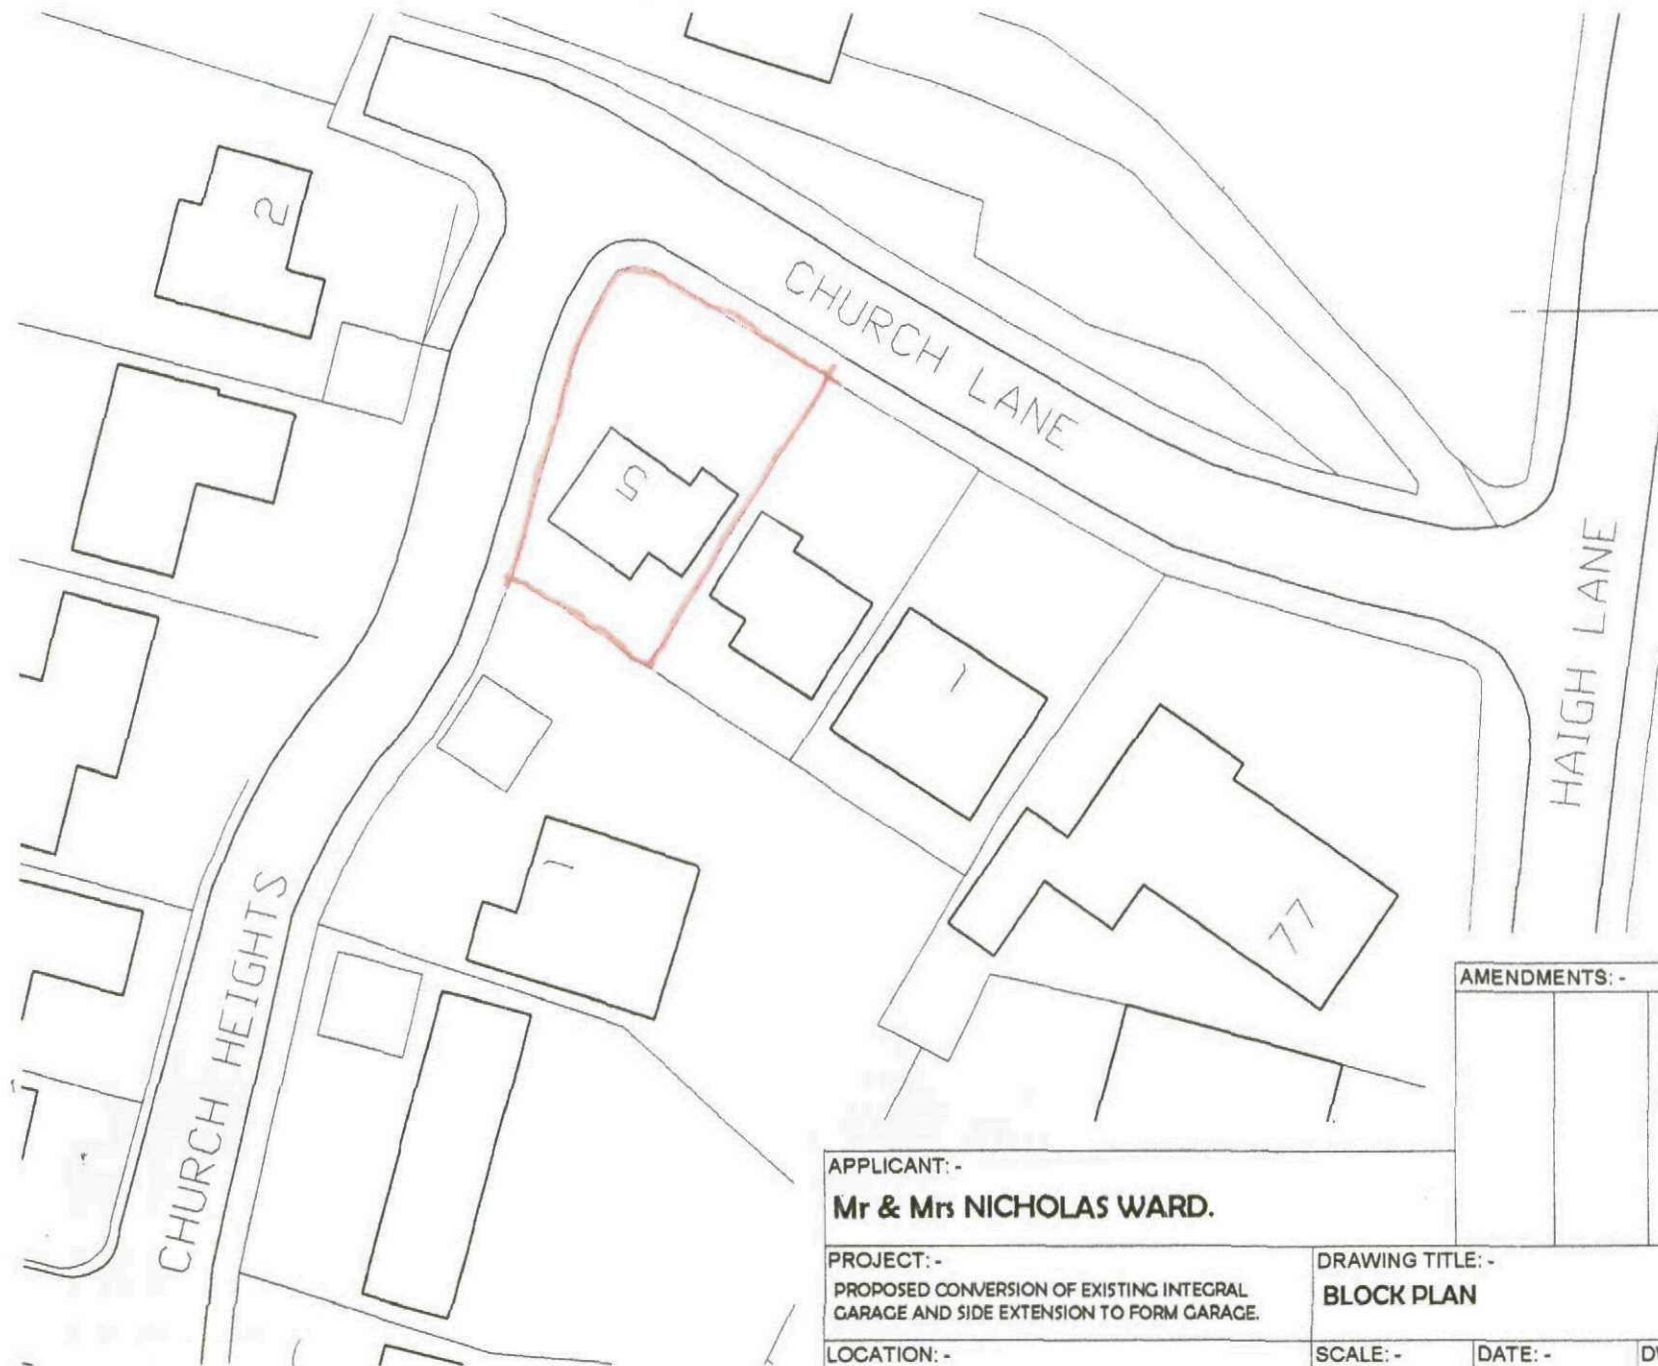

AMENDMENTS: -		

APPLICANT: -
Mr & Mrs NICHOLAS WARD.

PROJECT: -
 PROPOSED CONVERSION OF EXISTING INTEGRAL GARAGE AND SIDE EXTENSION TO FORM GARAGE.


DRAWING TITLE: -
BLOCK PLAN

LOCATION: -
 5 CHURCH LANE, HOYLANDSWAINE, SHEFFIELD,
 SOUTH YORKSHIRE, S36 7LW.

SCALE: -
 1:500

DATE: -
 JUNE 2011

DWG REFERENCE: -
 02

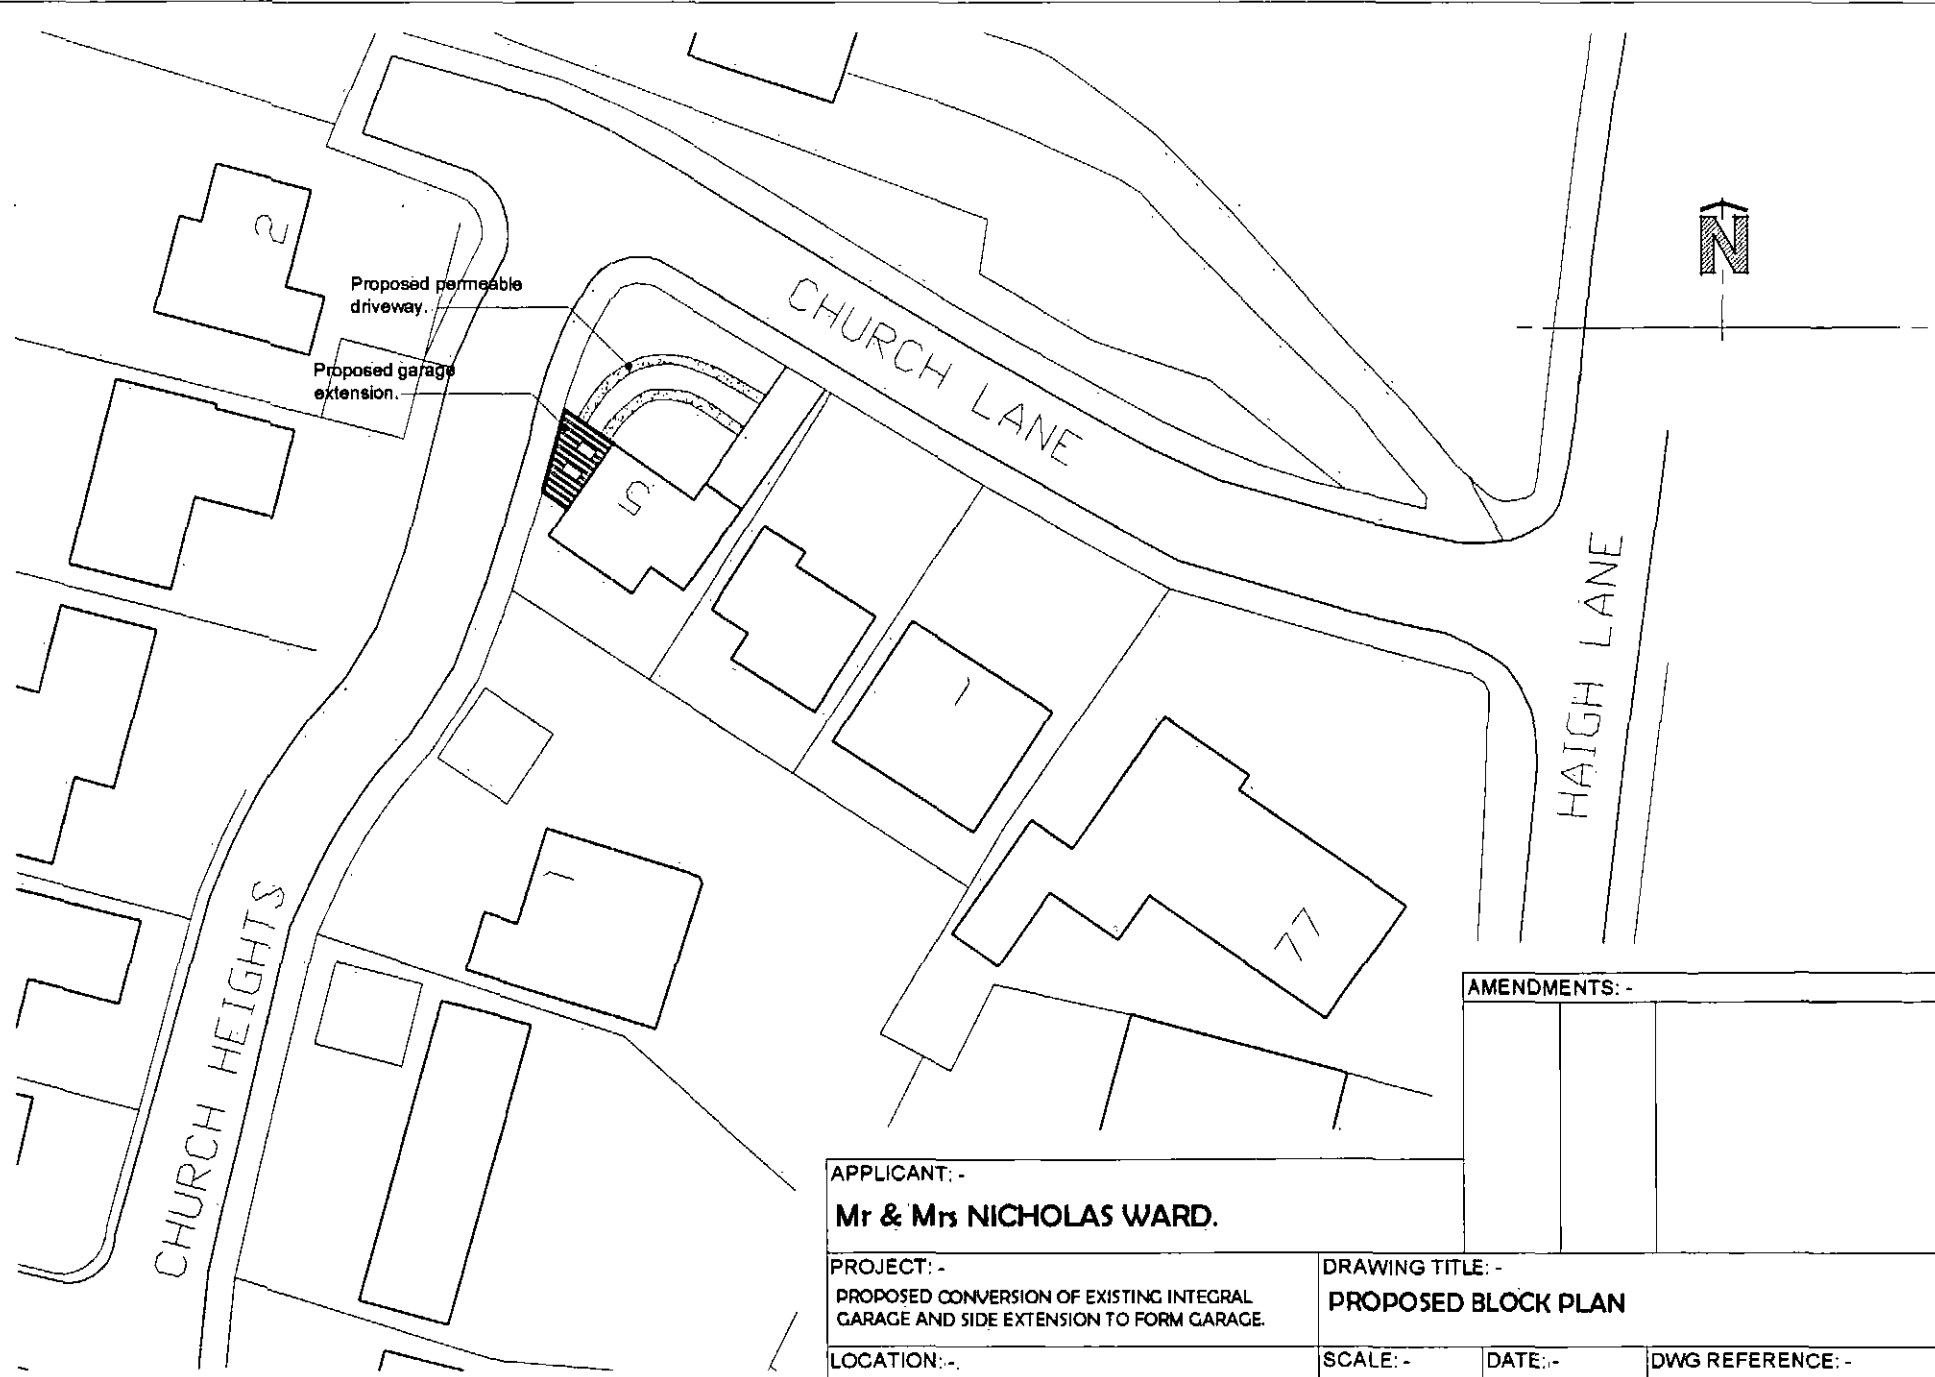

AMENDMENTS: -		

APPLICANT: -
Mr & Mrs NICHOLAS WARD.

PROJECT: -
 PROPOSED CONVERSION OF EXISTING INTEGRAL GARAGE AND SIDE EXTENSION TO FORM GARAGE.

DRAWING TITLE: -
PROPOSED BLOCK PLAN

LOCATION: -
 5 CHURCH LANE, HOVLANDSWAINE, SHEFFIELD,
 SOUTH YORKSHIRE, S36 7LW.

SCALE: -
1:500

DATE: -
AUG 2011

DWG REFERENCE: -
07