

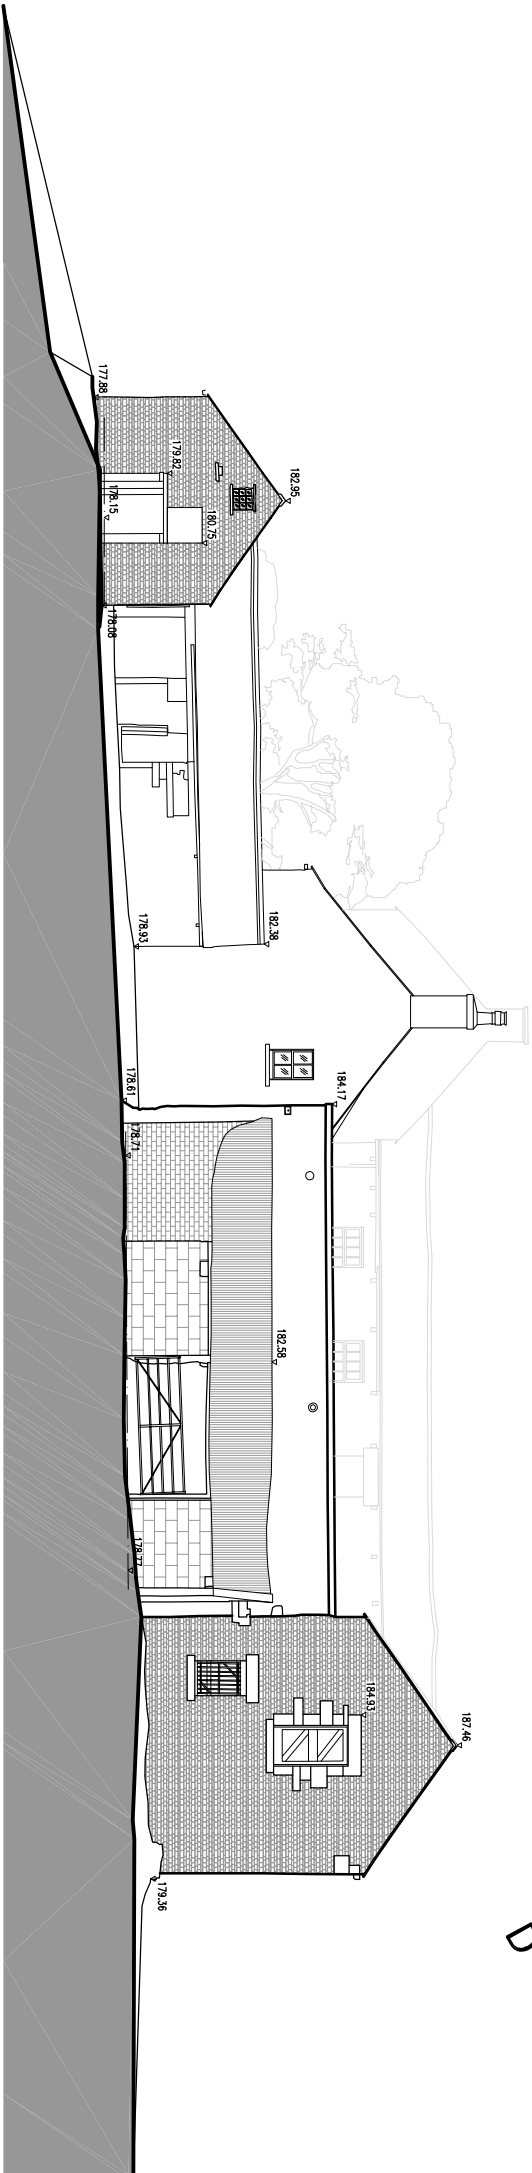


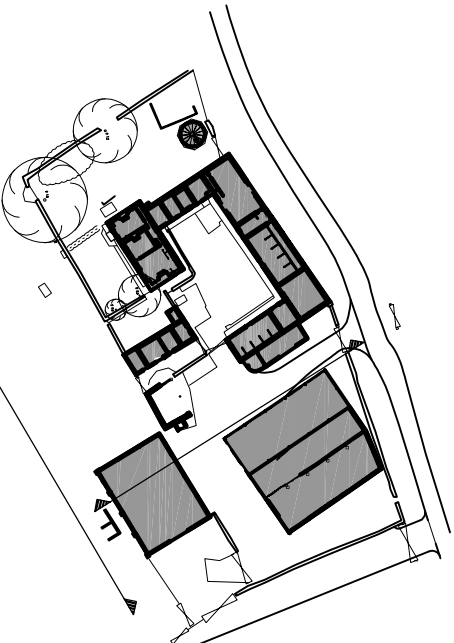

Existing Elevation: Elevation F  
Scale: 1:200

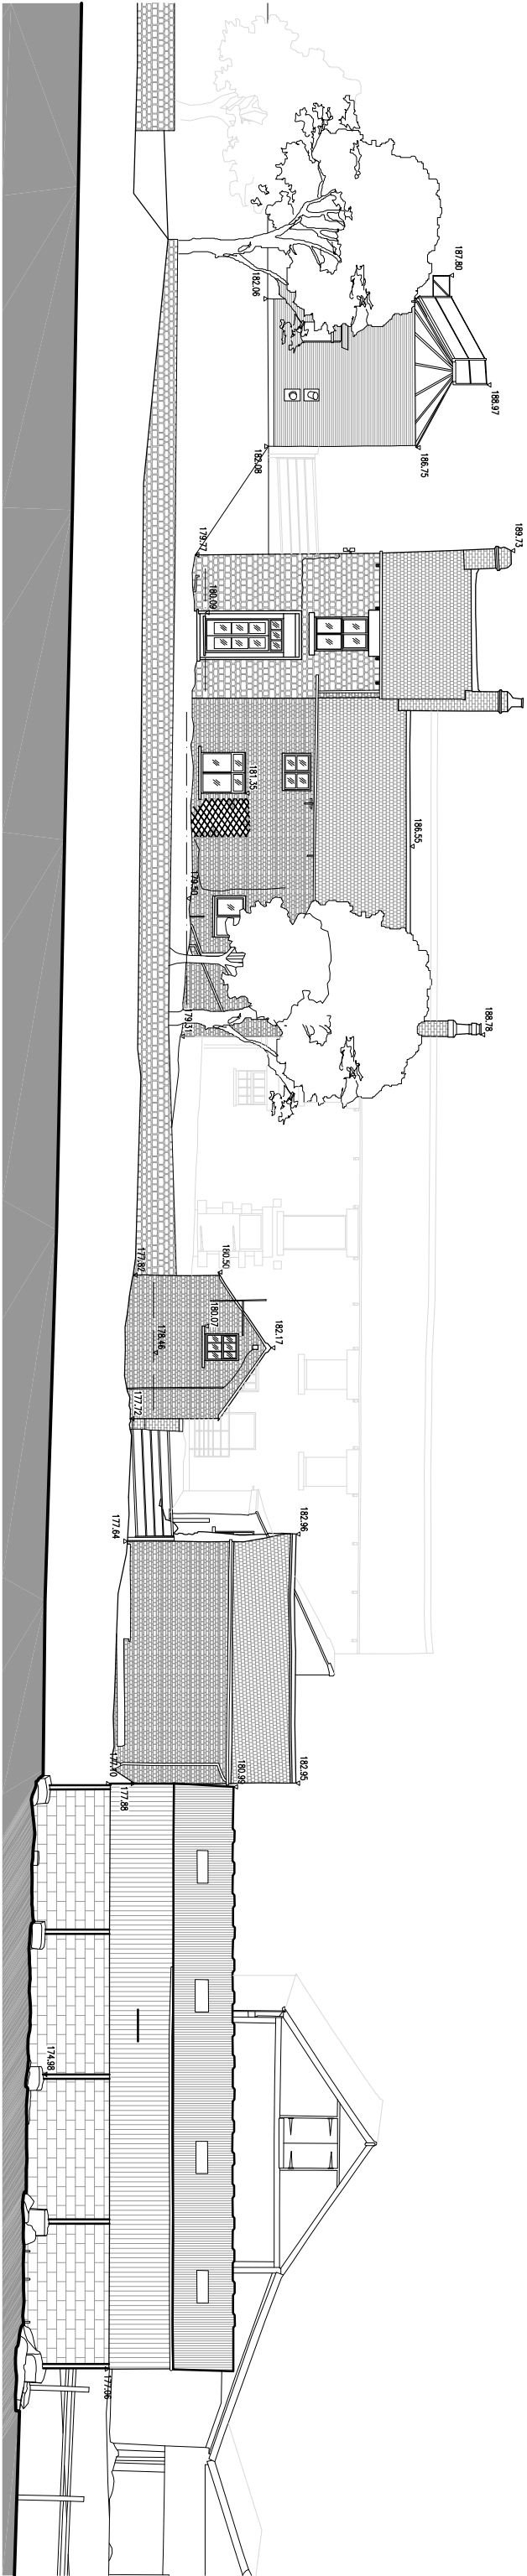

Existing Elevation: Elevation D  
Scale: 1:200

Existing Elevations

1:200@A3 Lower Eastfield Farmstead, Thurgoland  
Miller Family

Revisions

