
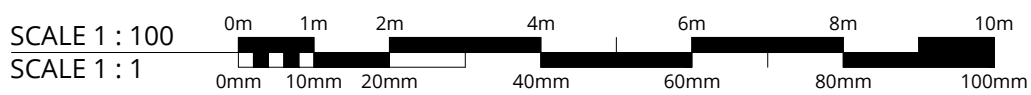
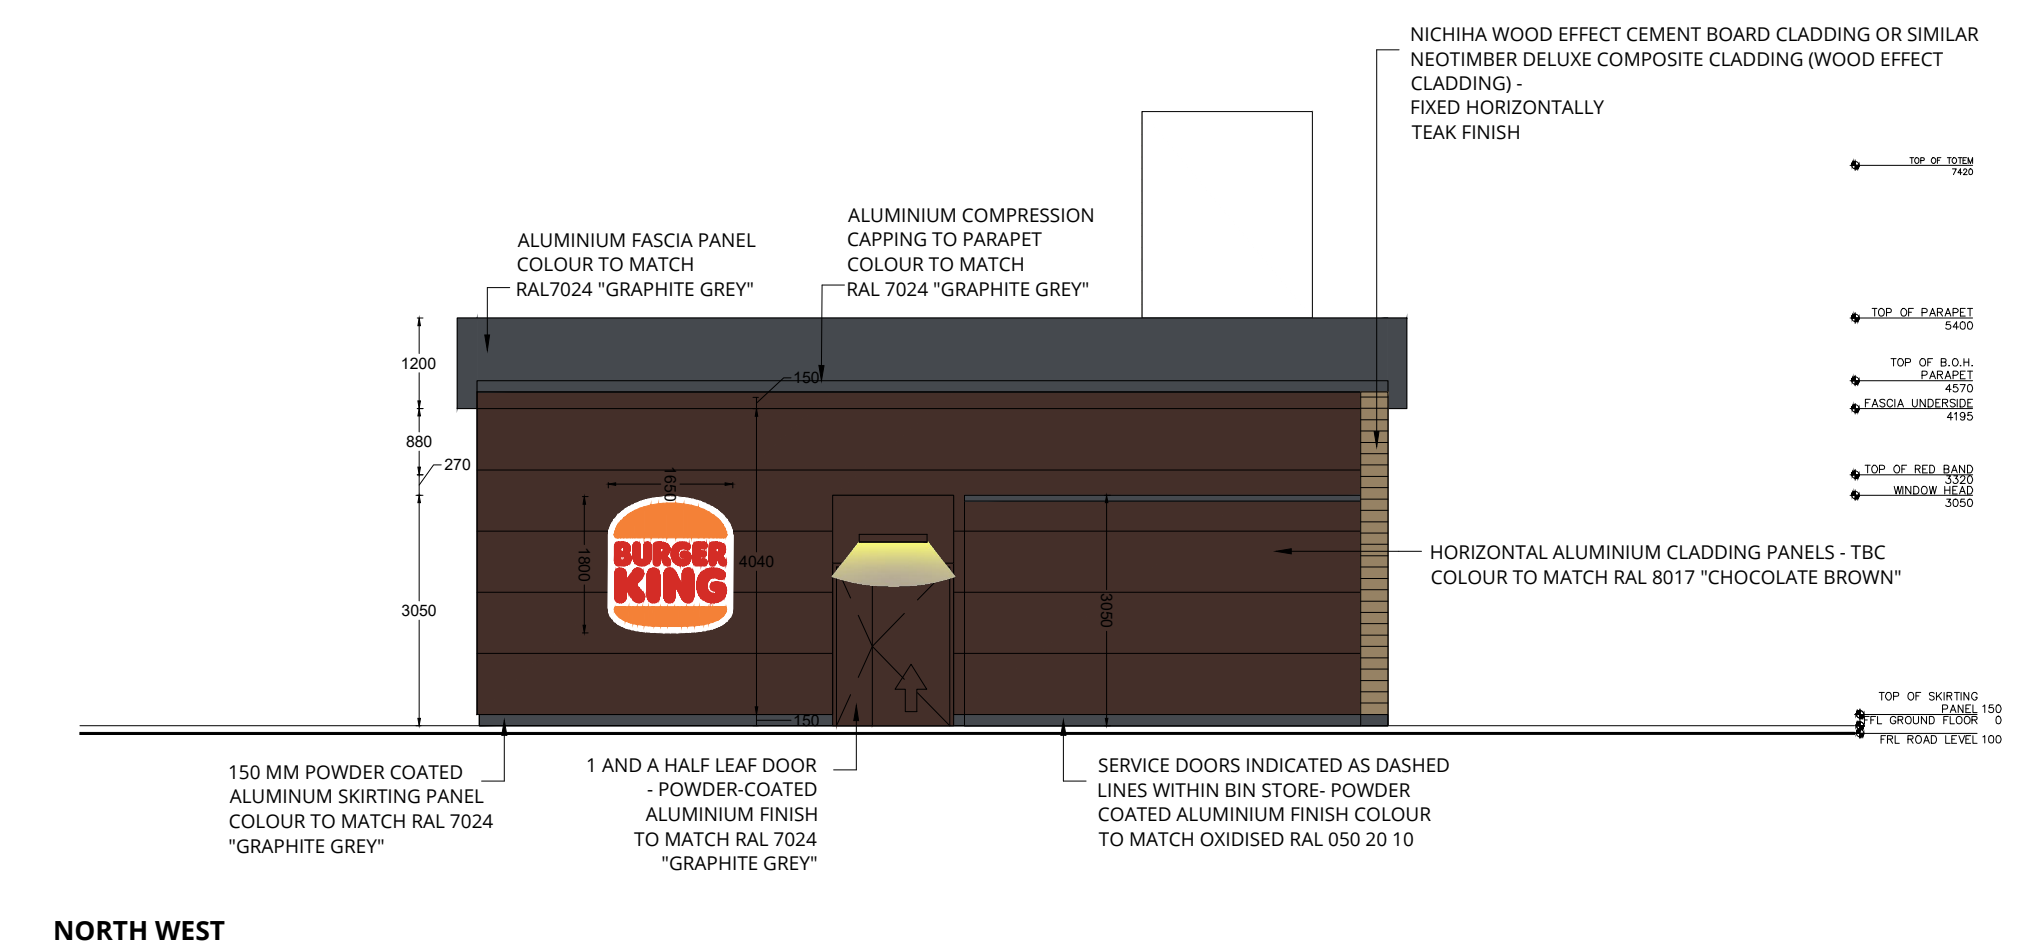
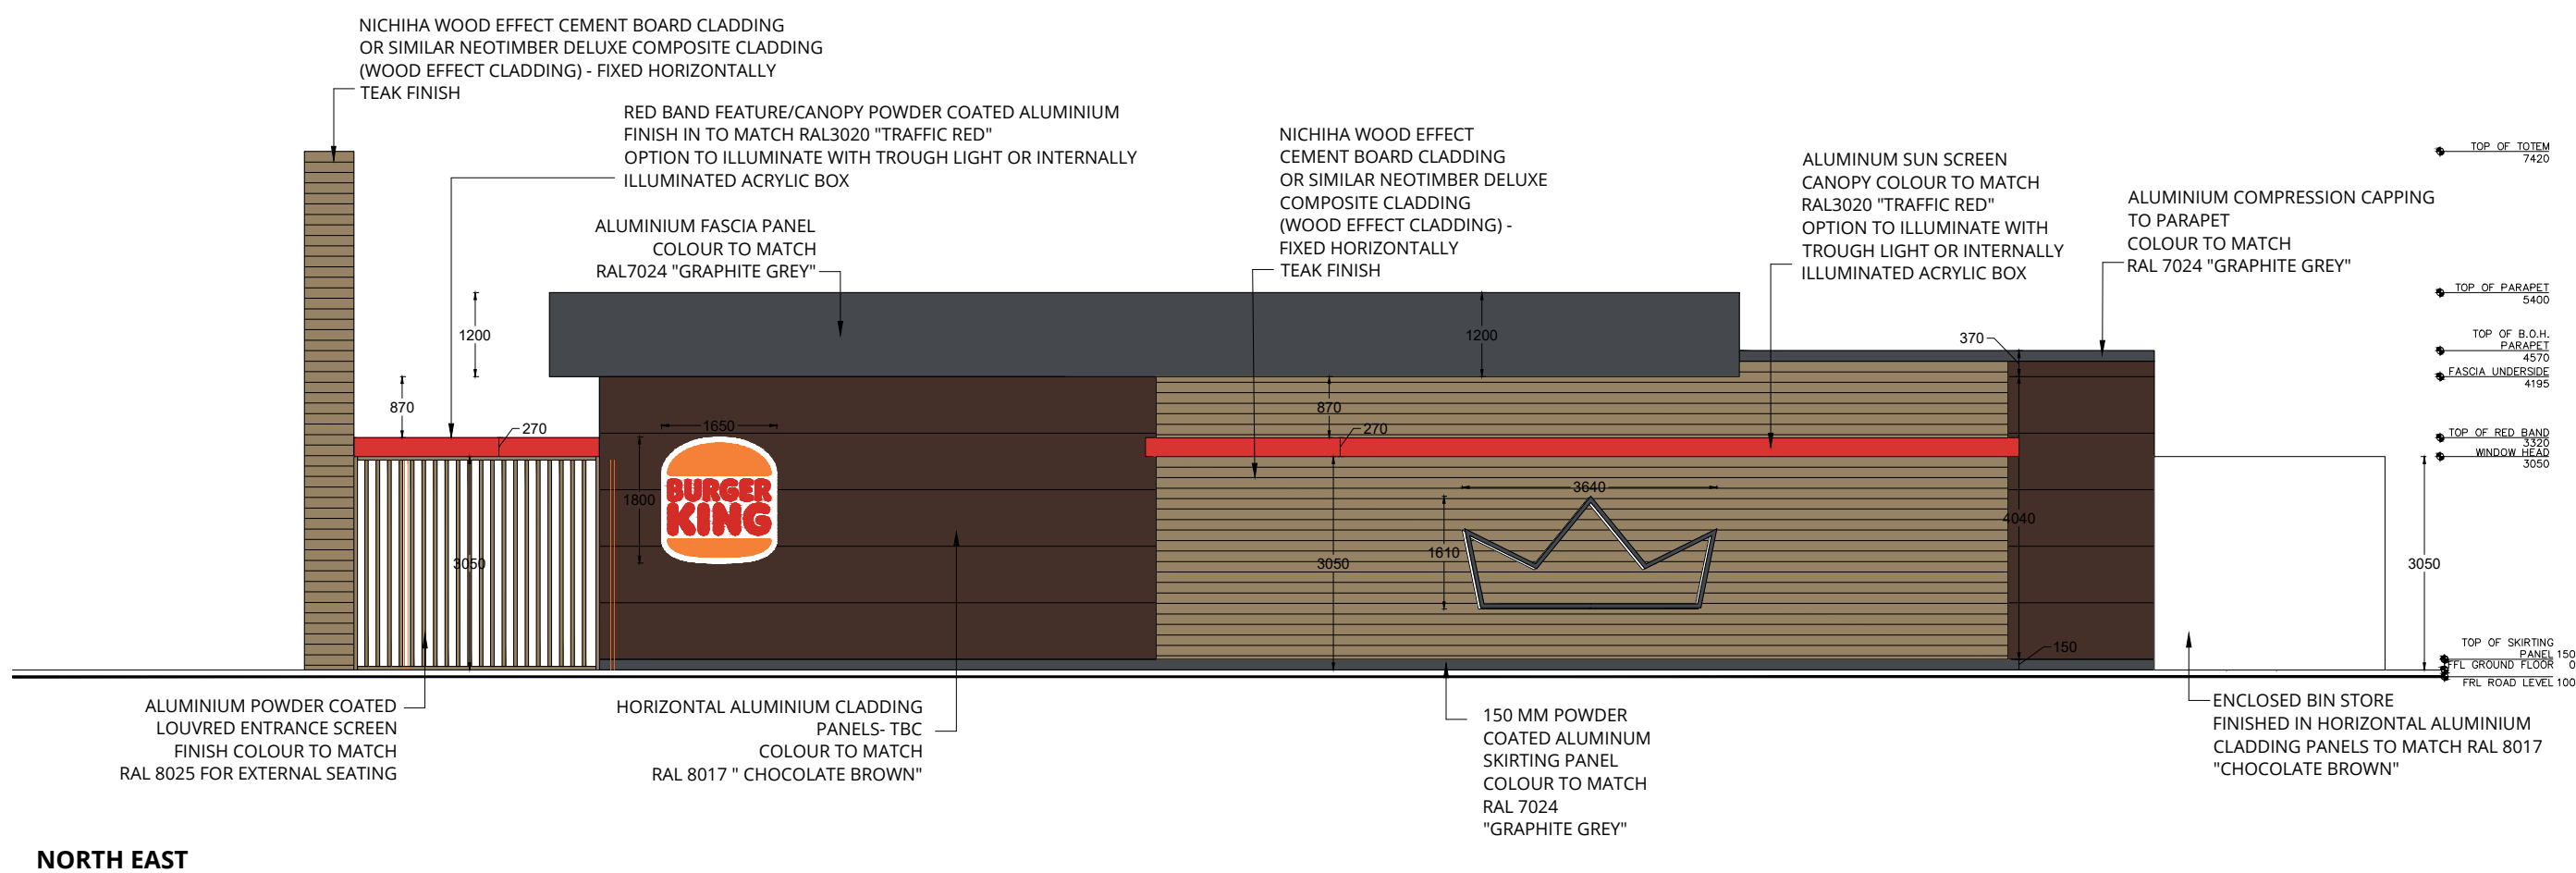
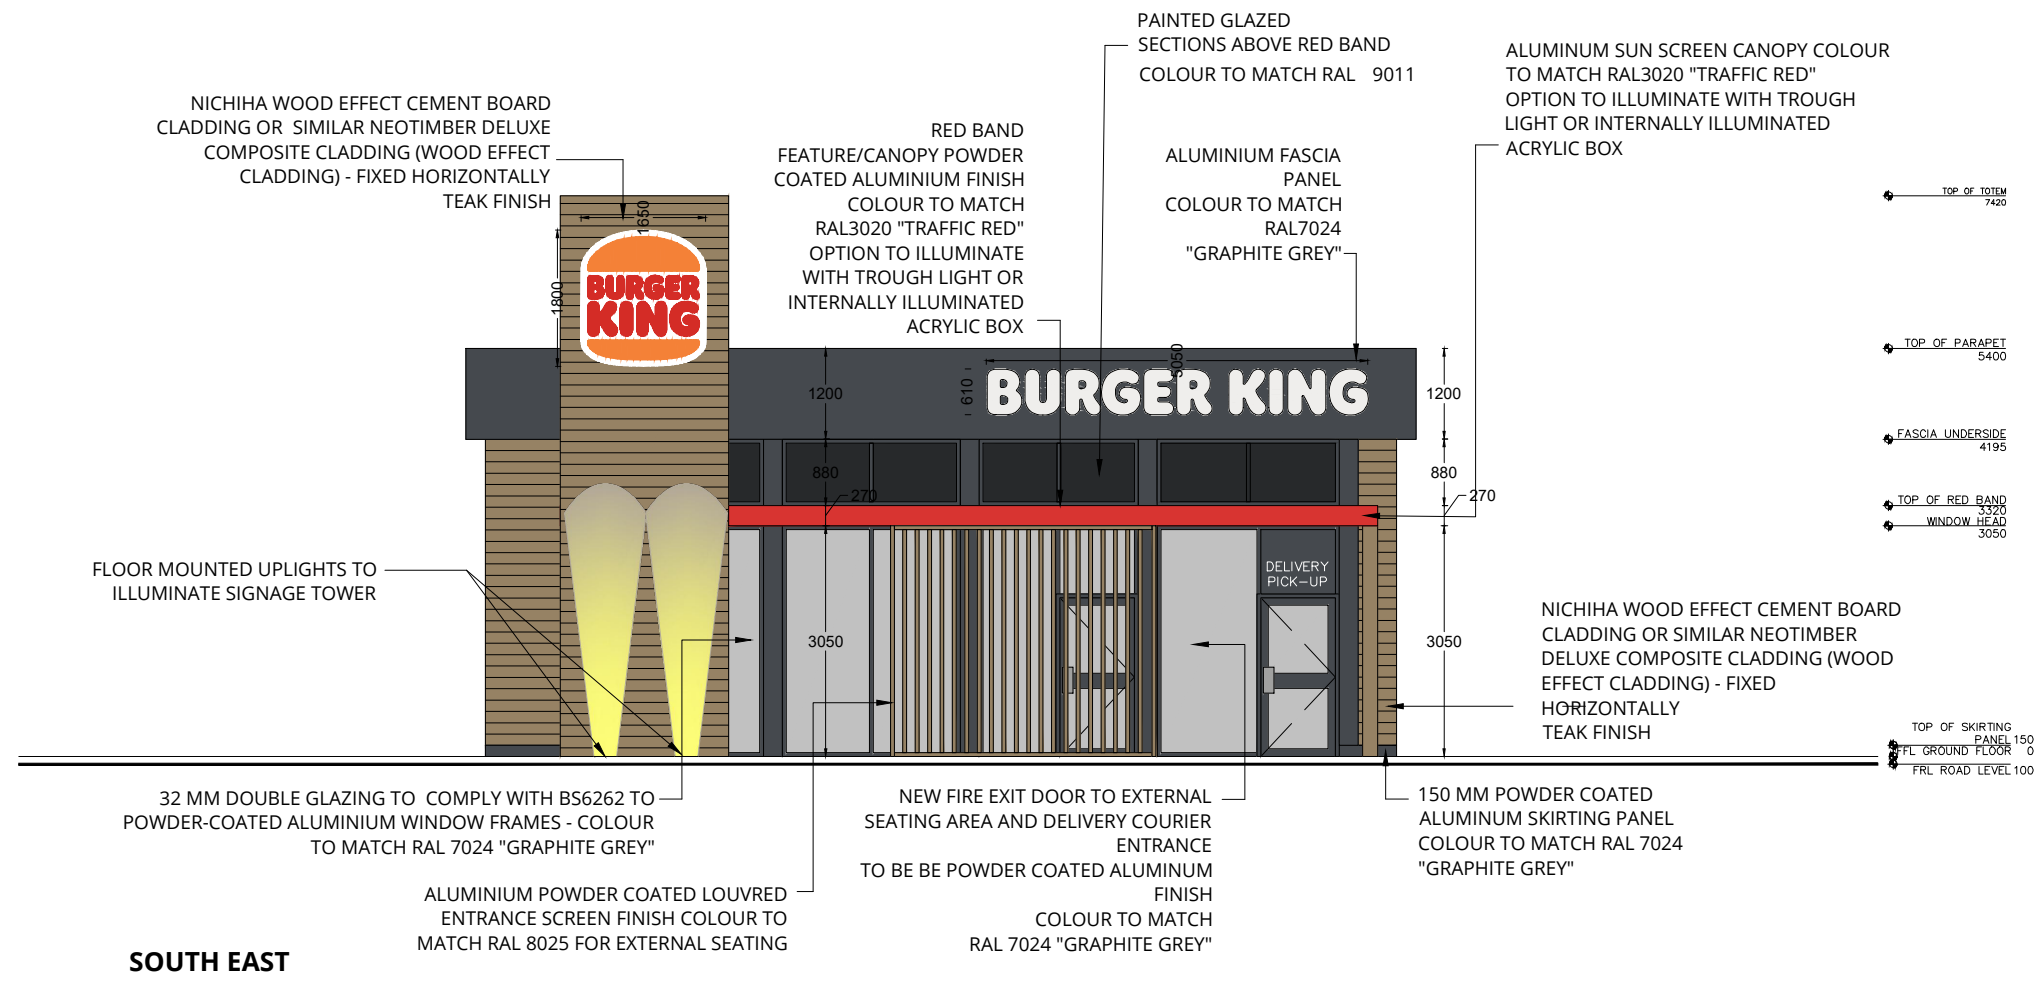
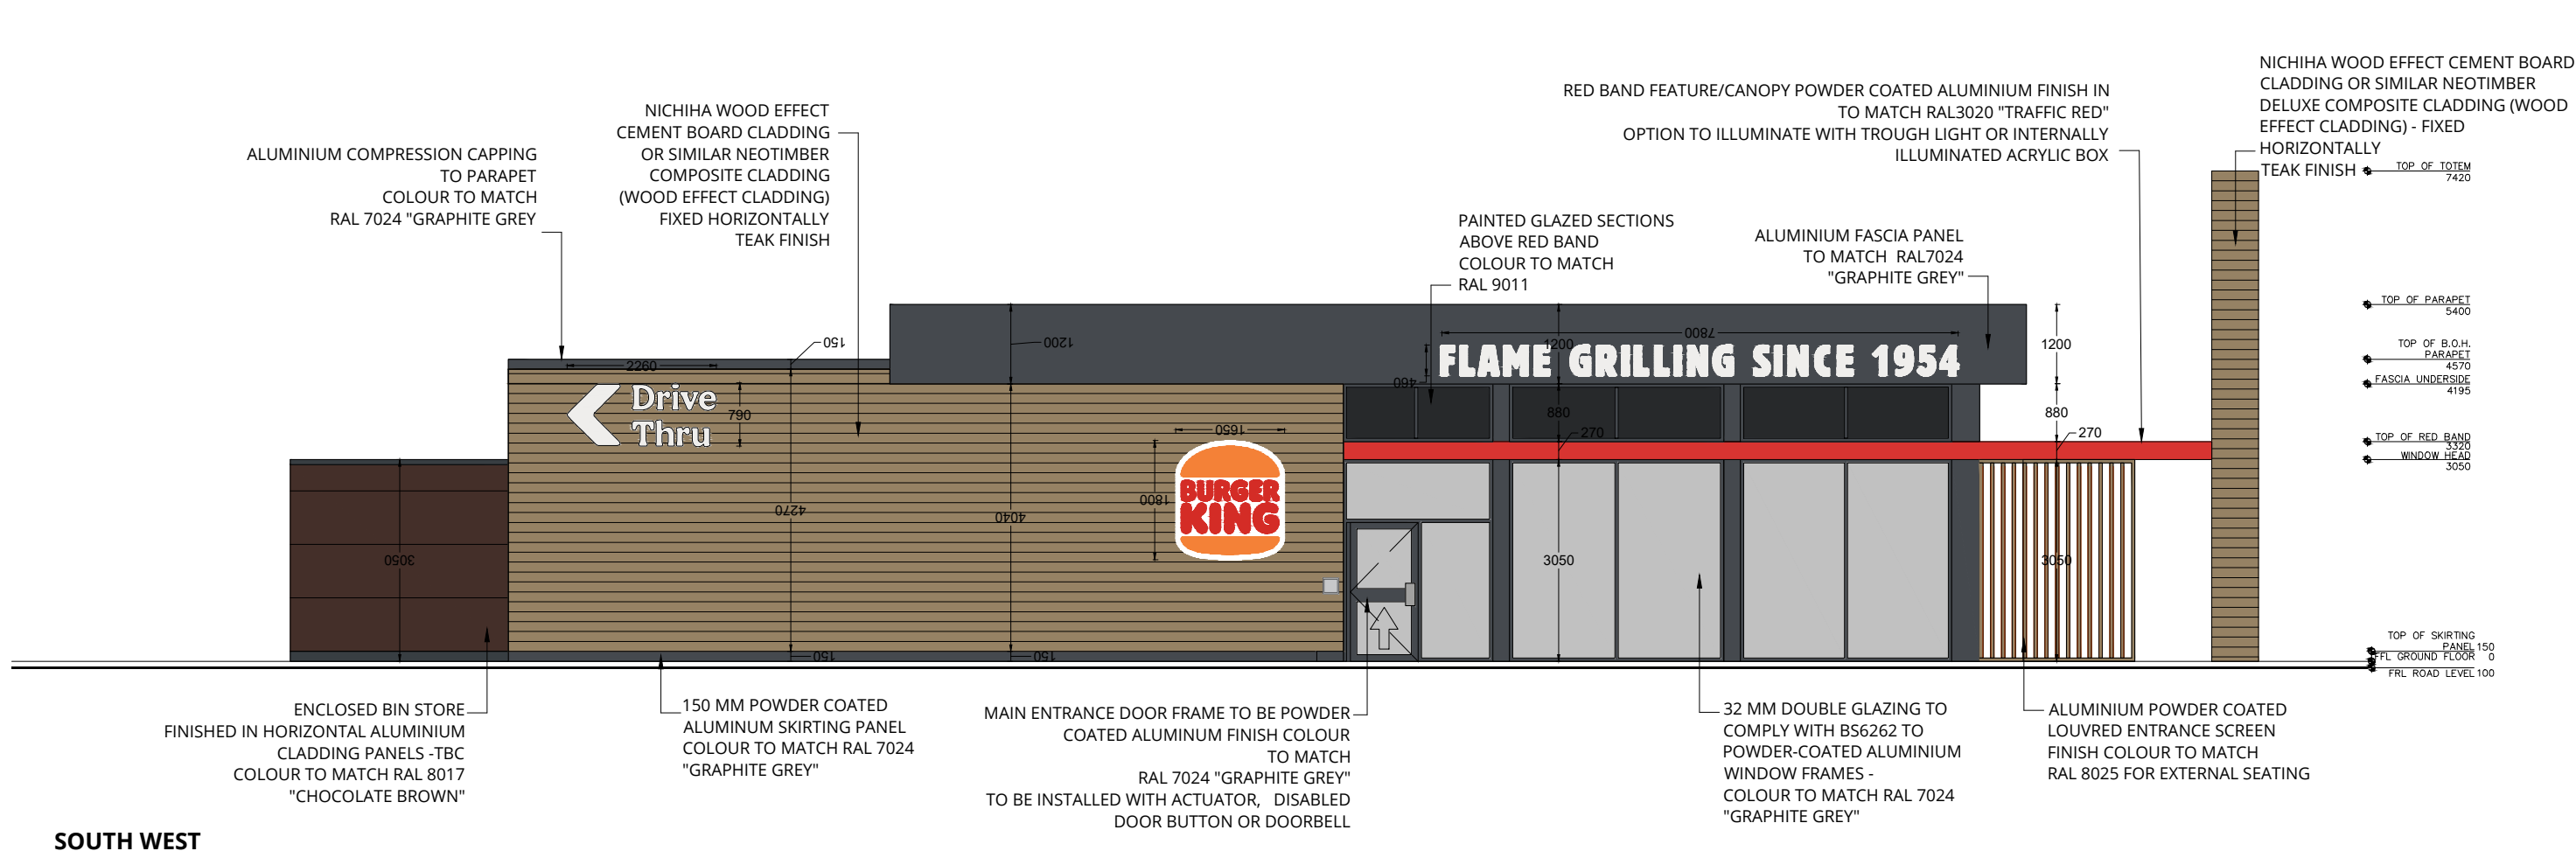


DRAWING TO BE READ IN COLOUR

SIGNAGE SUBJECT TO SEPARATE APPLICATION

SITE ADDRESS:

WOMBWELL LANE
BARNSLEY
S70 3NS

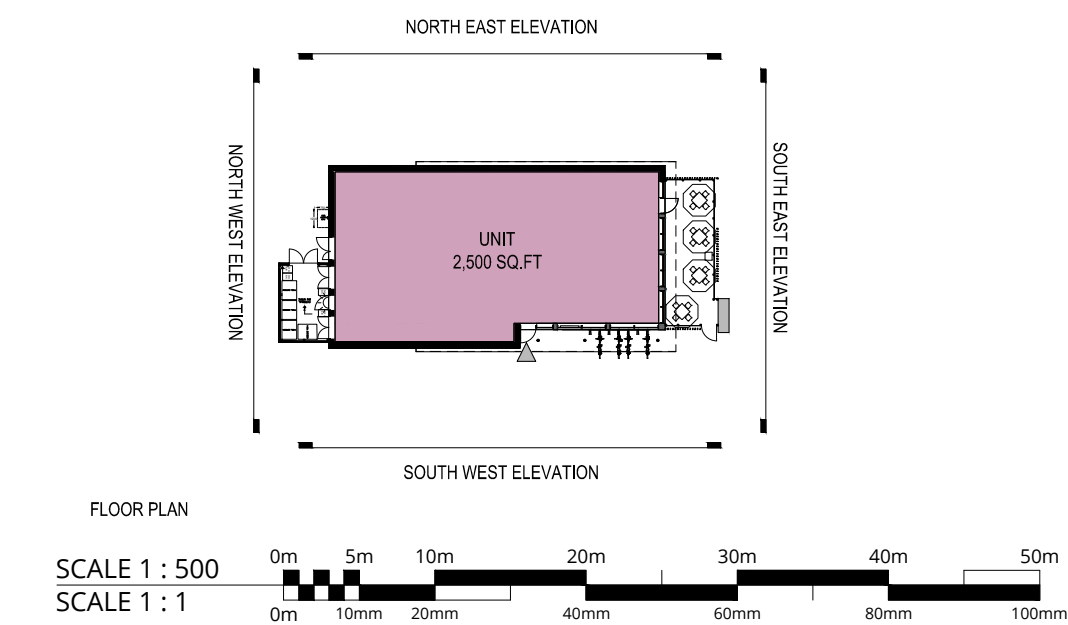

P00a	ISSUED	ND	01.08.24
Rev No	Description	Drawn By	Date

Client
BKUK GROUP LIMITED

Project
BURGER KING BARNSELEY

Drawing
PROPOSED DRIVE-THROUGH UNIT 2500 SQ.FT ELEVATIONS

Issue Purpose FOR PLANNING					
UE Proj No	Scale	Date	Drawn	Status	Revision
2763	A1 @ 1:100	SEP 2023	ND	-	P00a
Project - Organisation - Volume/System - Level - Type - Role - Number					
2763-URB-BA-ZZ-DR-A-121250					