




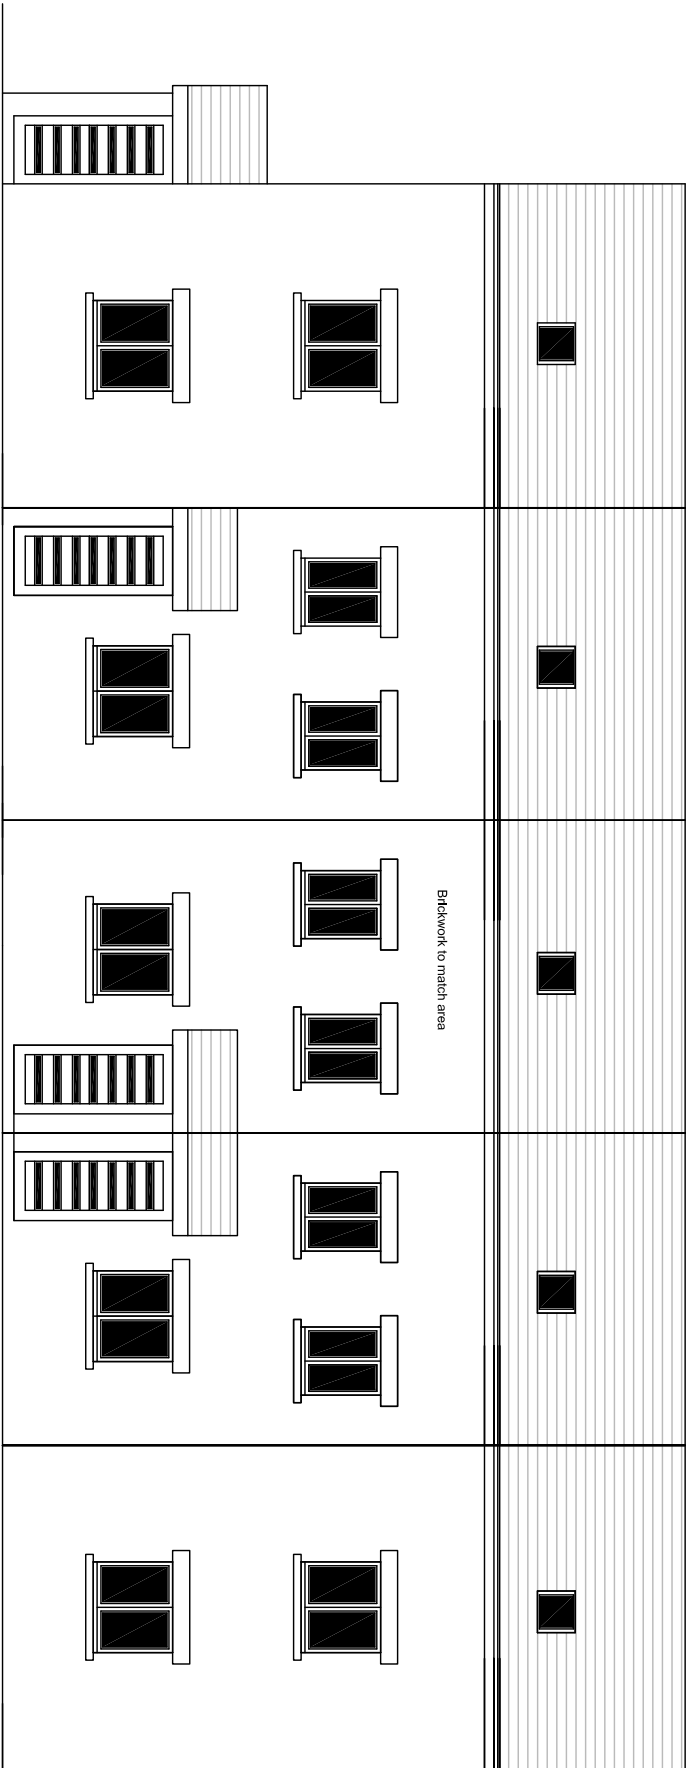


Proposed Front Elevation- Plot 6-10 1:100

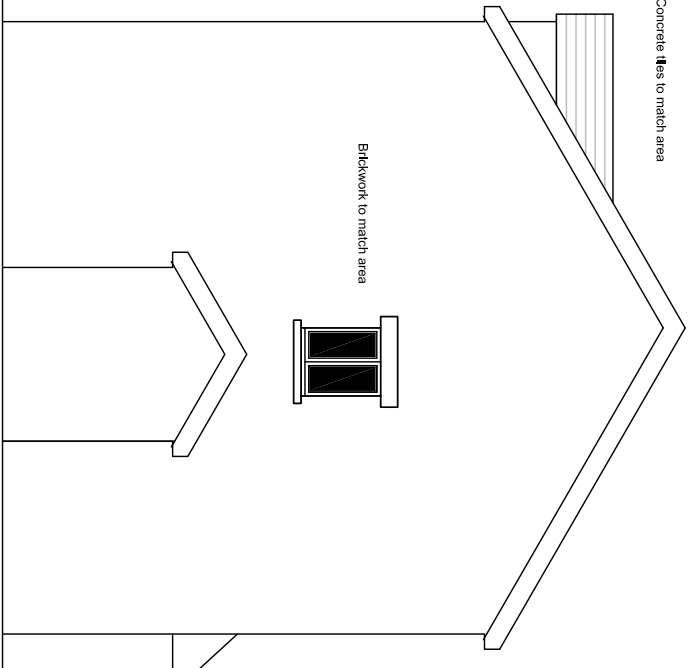


Proposed Side Elevation- Plot 6-10 1:100

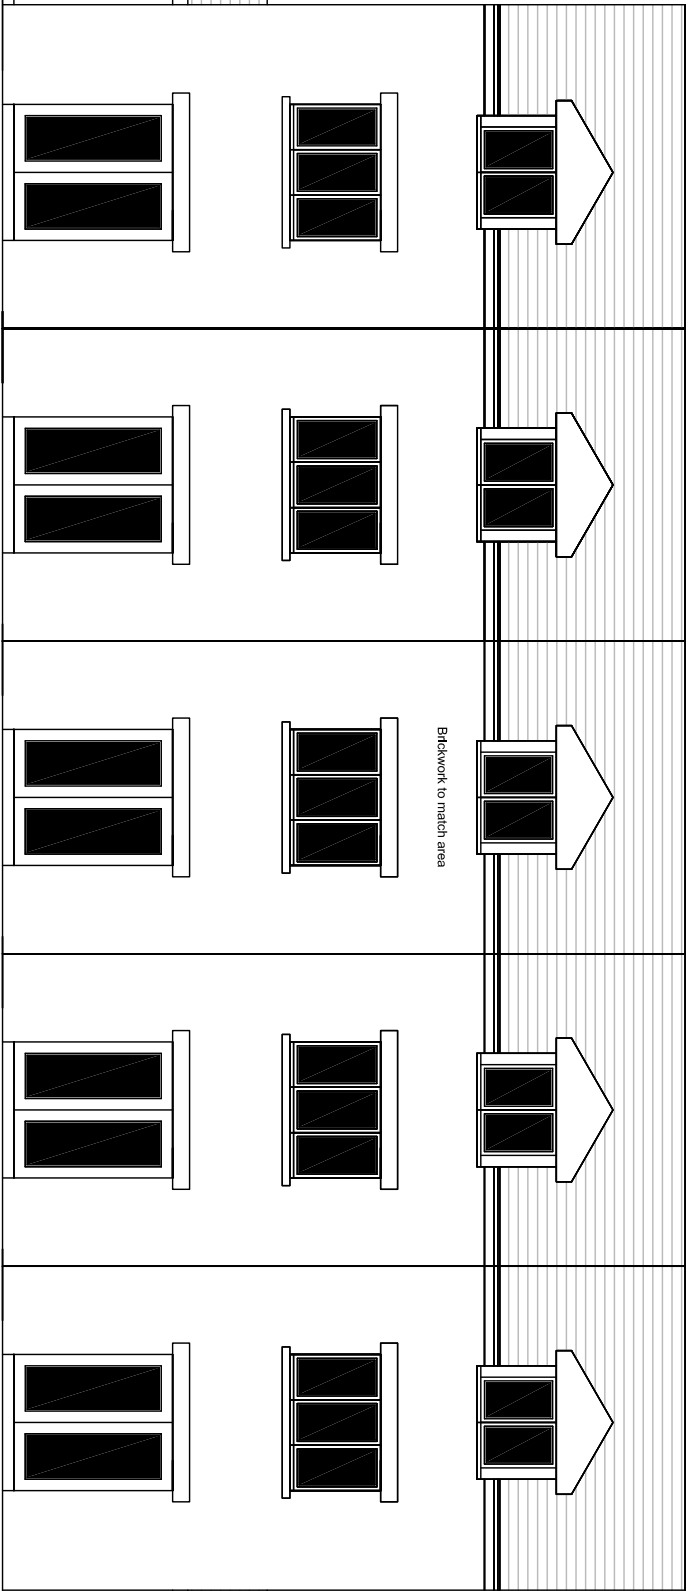


Proposed Rear Elevation- Plot 6-10 1:100

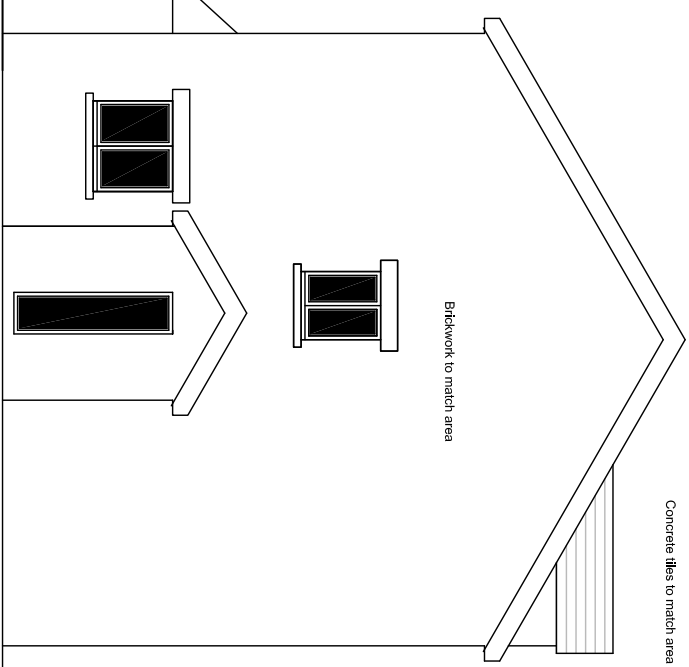


Proposed Side Elevation- Plot 6-10 1:100

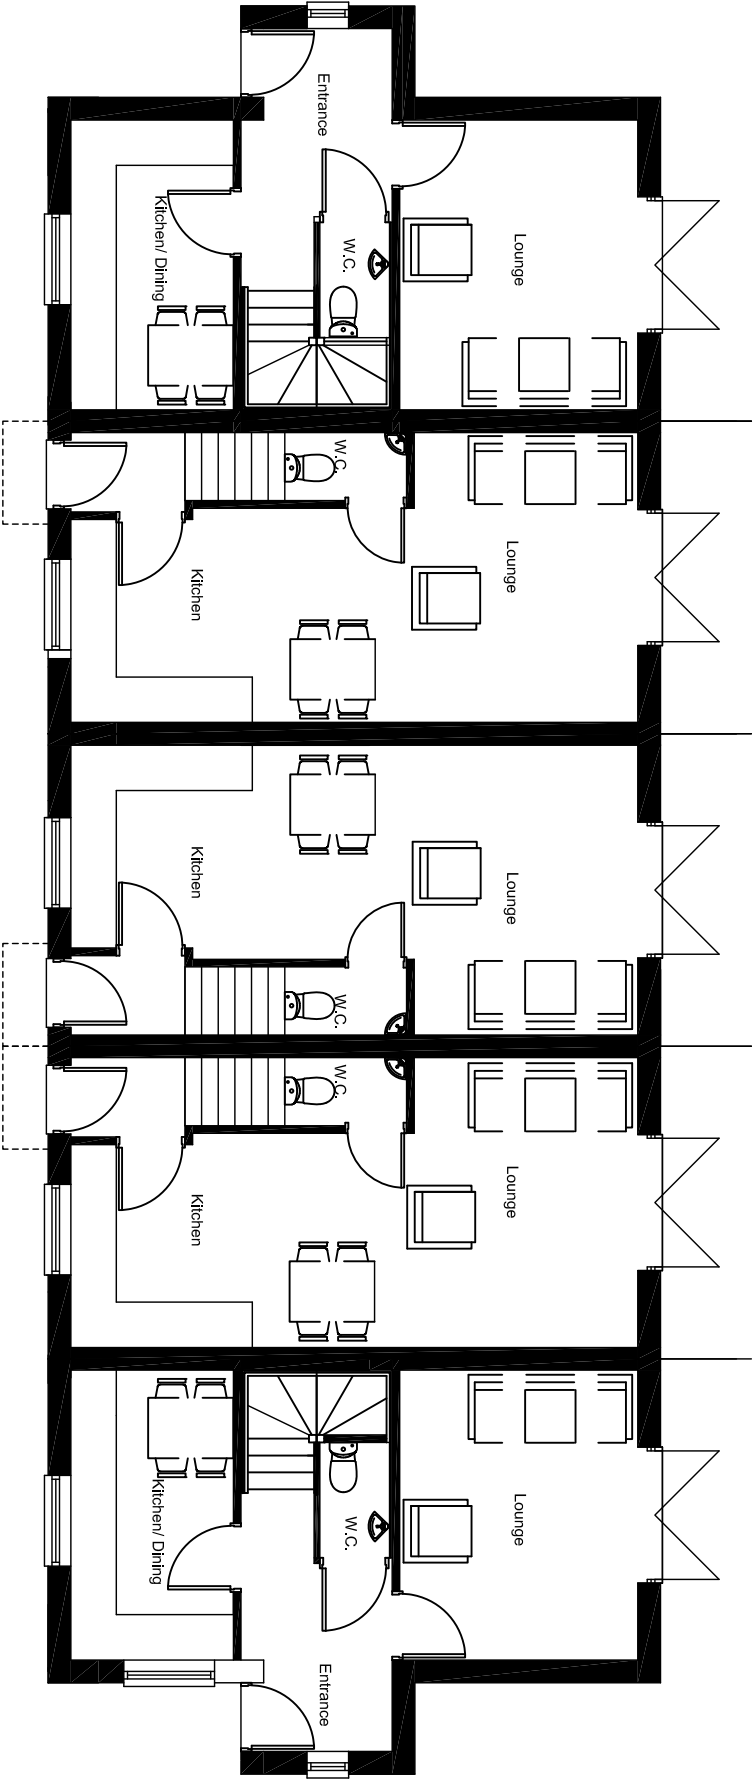

Proposed Ground Floor Plan- Plot 6-10 1:100

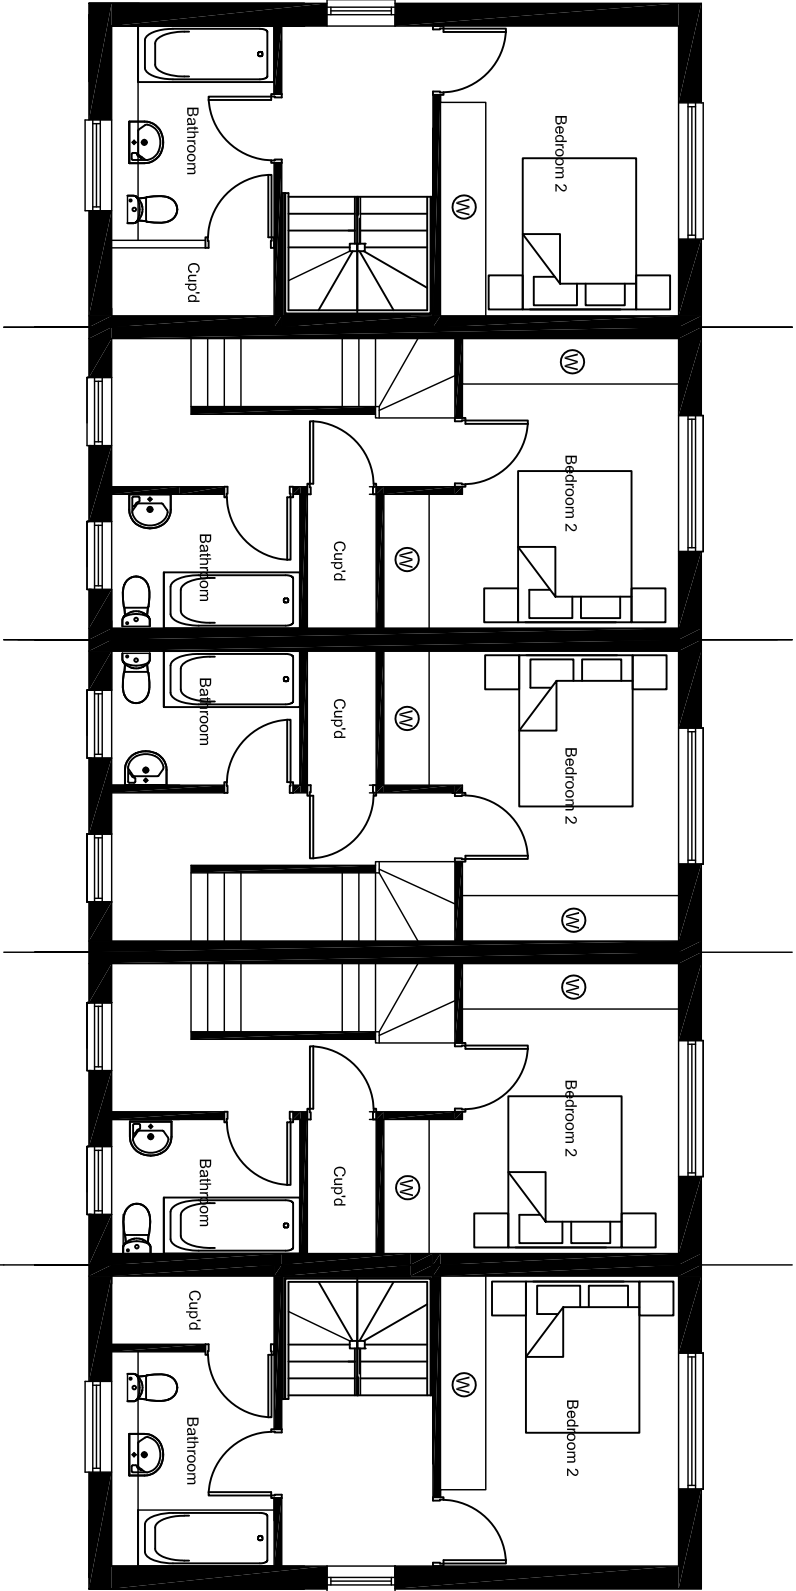

Proposed First Floor Plan- Plot 6-10 1:100

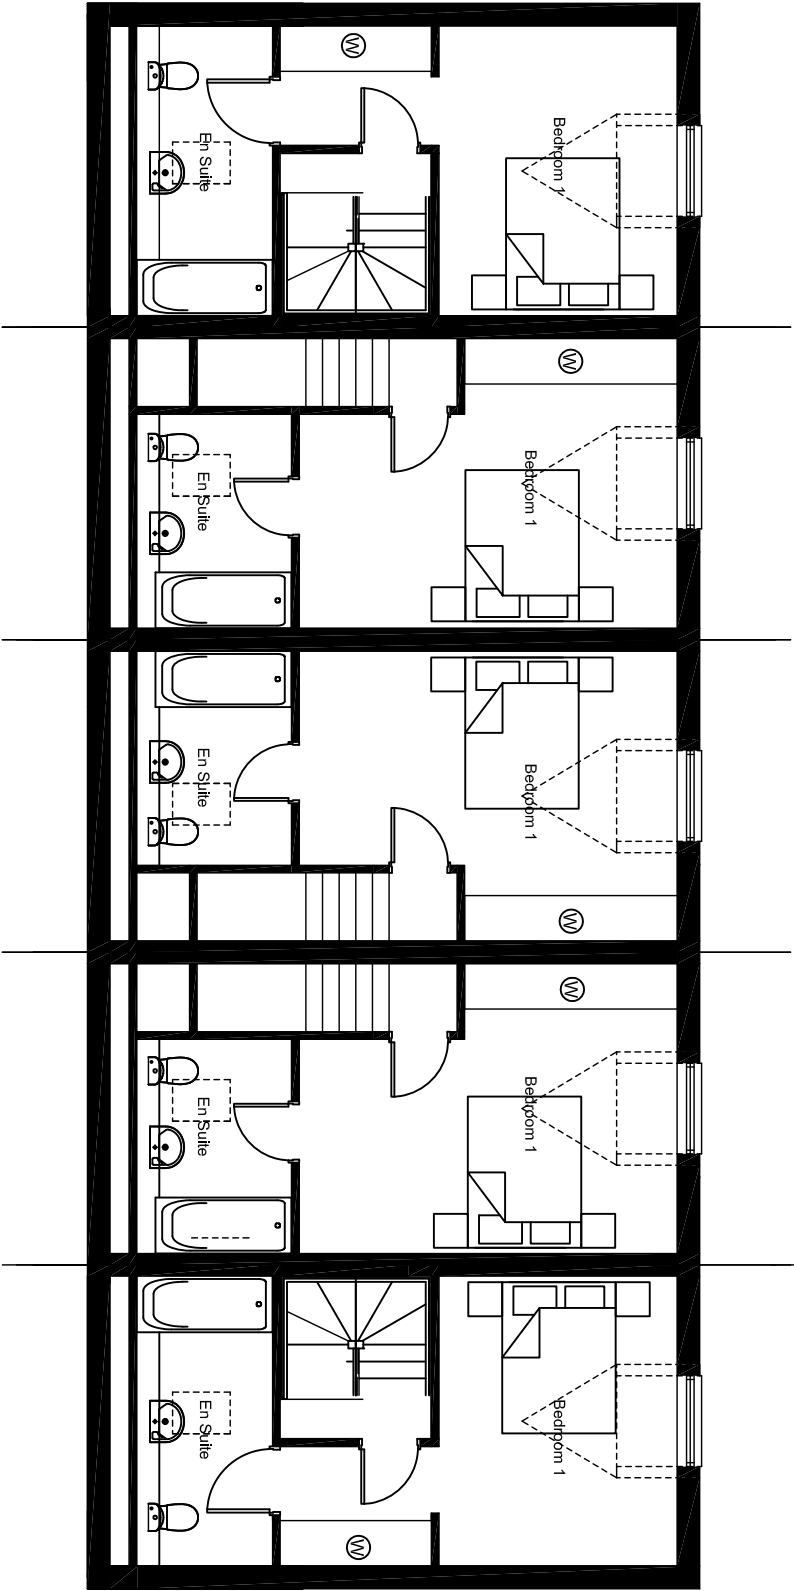

Proposed Second Floor Plan- Plot 6-10 1:100