


The Green

- 1) This drawing and the design and details depicted thereon are the copyright of Peter Dimberline Chartered Architect.
- 2) All dimensions on this drawing are to be checked by the Contractor and any discrepancies are to be reported to the Architect.
- 3) Do not scale critical dimensions off this drawing.
- 4) Contractor to ensure that all Health & Safety requirements (CDM Regulations) in relation to this project will be complied with.

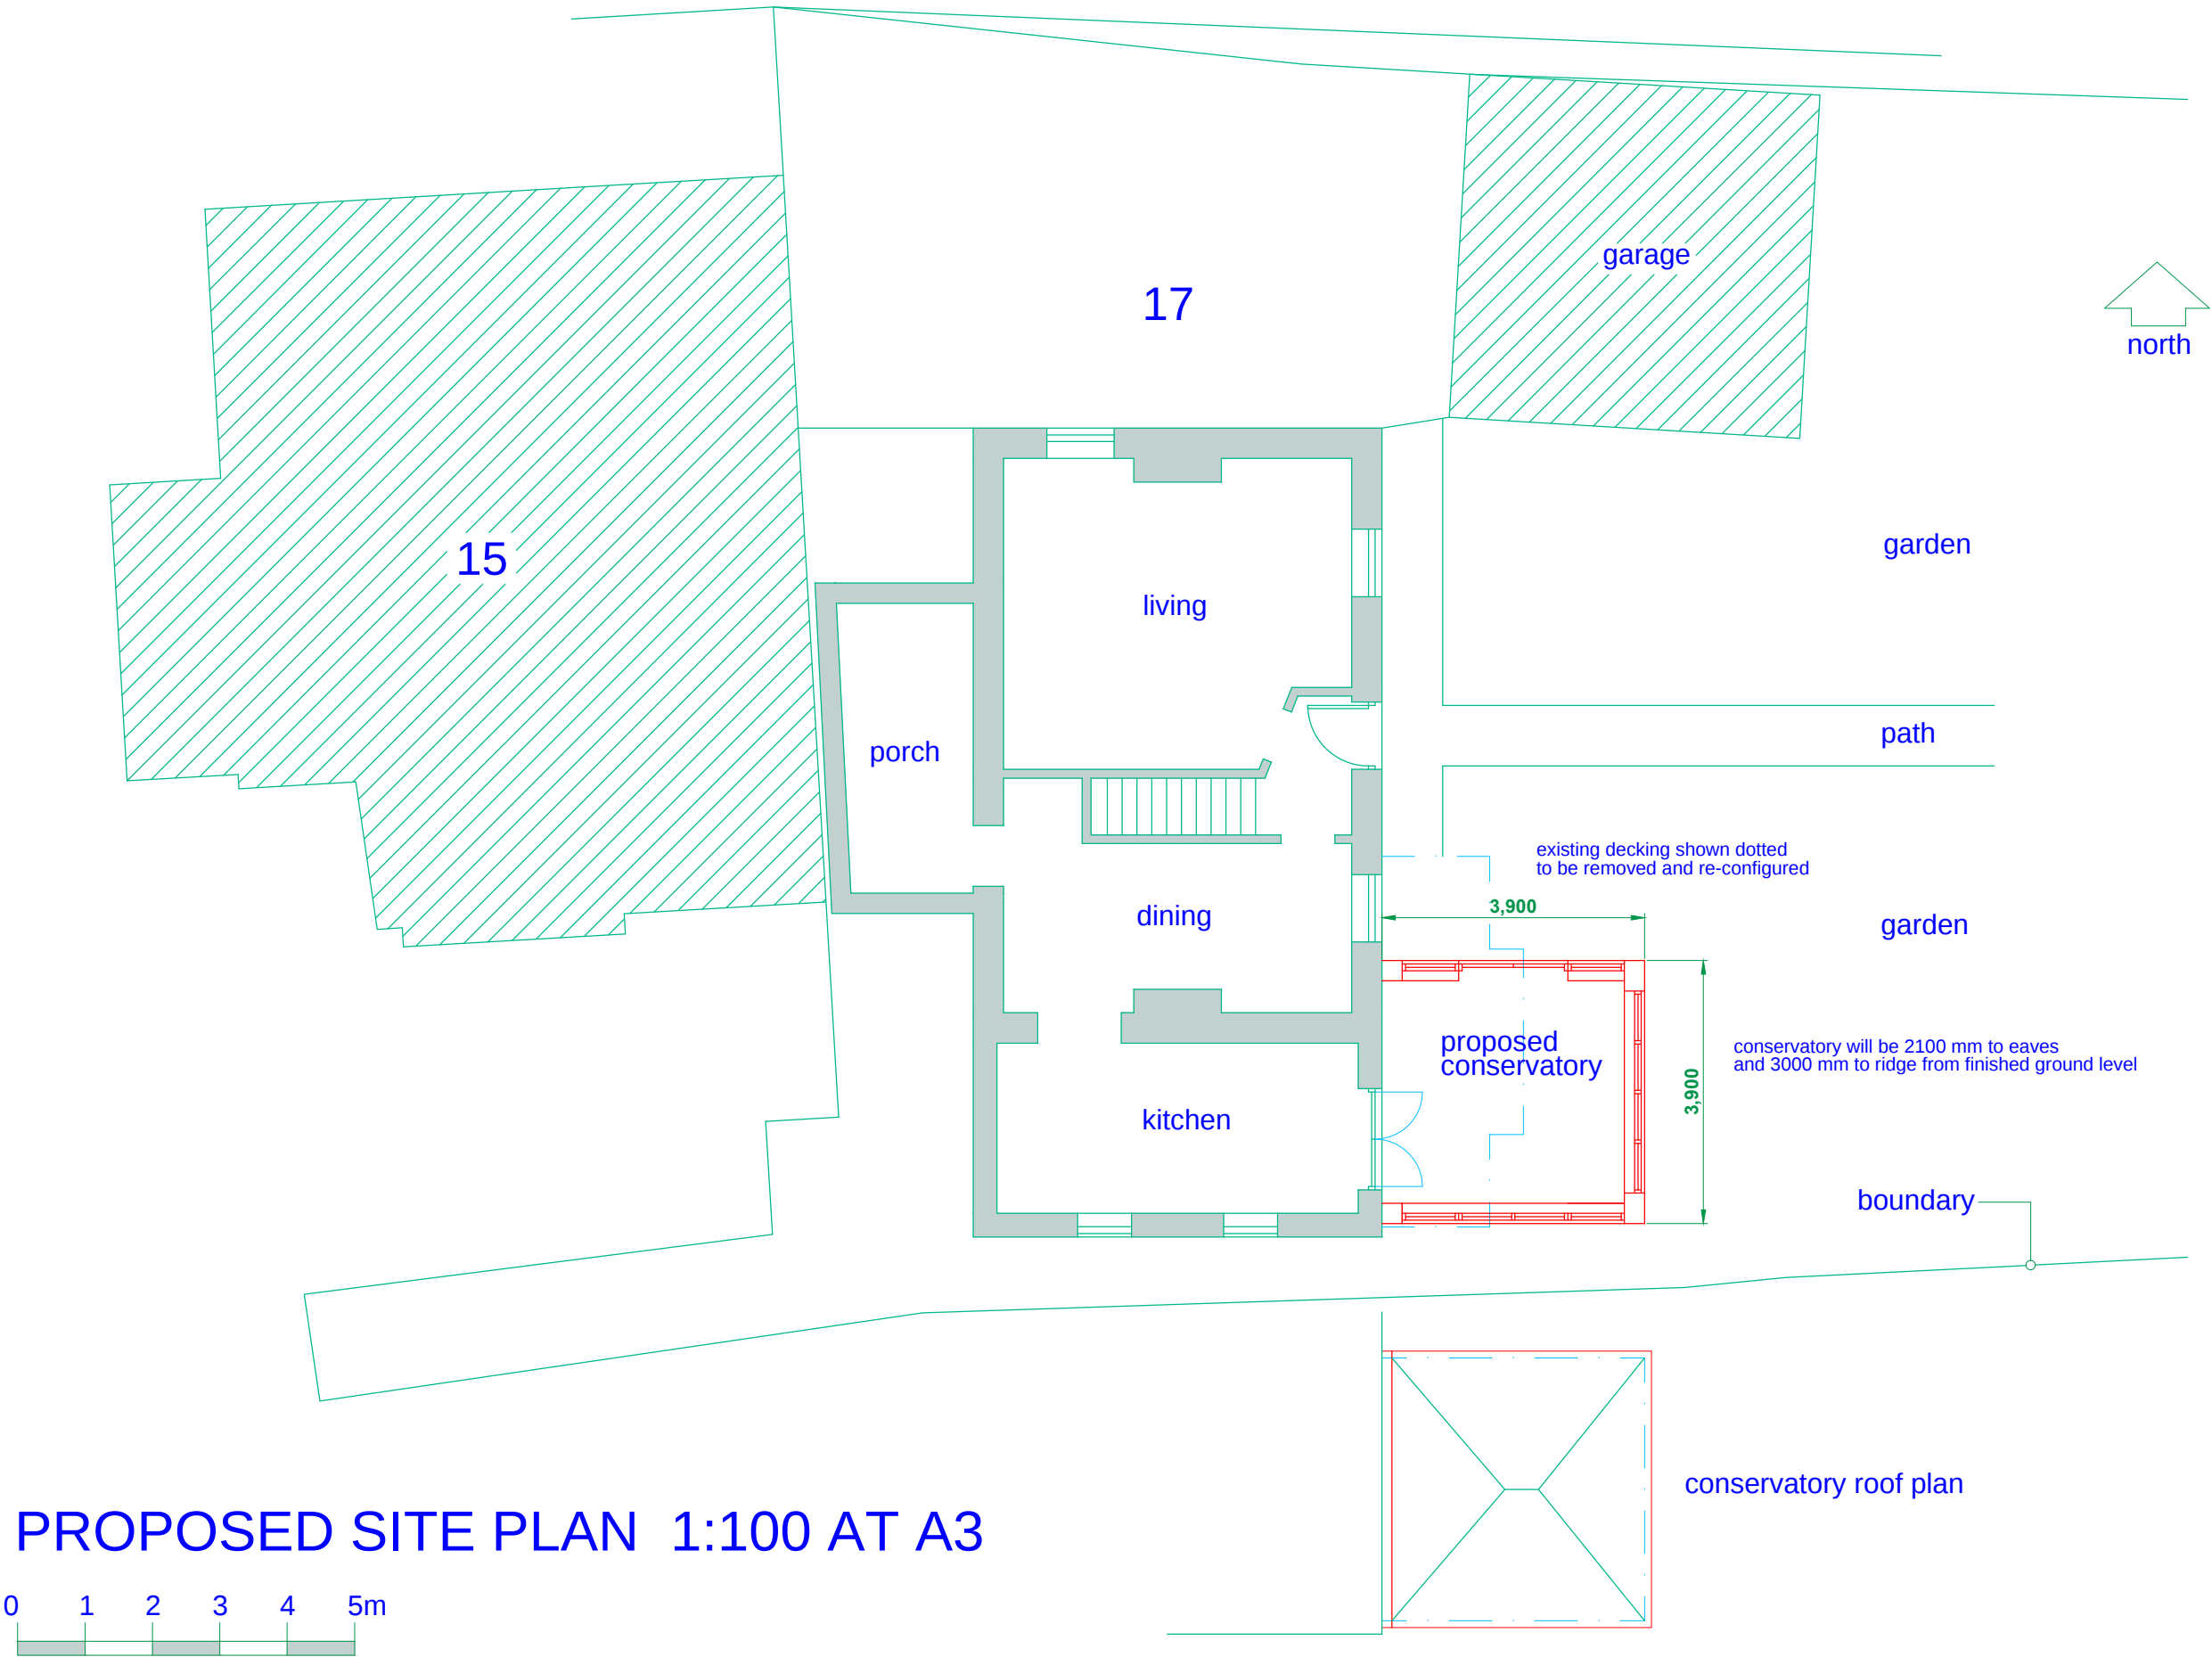

REVISIONS	
PETER DIMBERLINE Dip Arch, RIBA CHARTERED ARCHITECT 2 TIPSEY COURT, STAINCROSS BARNSELEY, S75 6FZ tel/fax (01226) 390947 email: pdimberline@tiscali.co.uk	
CLIENT	Mr and Mrs Burke
PROJECT	Proposed conservatory
LOCATION	17 The Green, Thurlstone, Barnsley S36 9QG
DRAWING	Proposed site layout plan
SCALES	1:100
DATE	Jan' 18
DWING No.	2018/02/01
REV.	DRAWN BY PD