



DO NOT SCALE DIMENSIONS FROM DRAWING

NOTES

1. ALL DIMENSIONS ARE IN MILLIMETRES.
2. DO NOT SCALE FROM THIS DRAWING.
3. THIS DRAWING IS TO BE READ IN CONJUNCTION WITH ALL OTHER RELATED DRAWINGS AND DOCUMENTS. THE USER SHOULD CONSULT THE DRAWING LIST FOR A FULL LIST OF ALL DRAWINGS AND DOCUMENTS.
4. TO COMMENCEMENT OF CONSTRUCTION WORKS.
5. THE ENGINEER/ARCHITECT SHOULD BE CONTACTED IMMEDIATELY IF THE DRAWING IS FOUND TO BE IN CONFLICT WITH THE DESIGN OR DRAWING PREPARATION DEPARTMENT FOUND ON SITE.

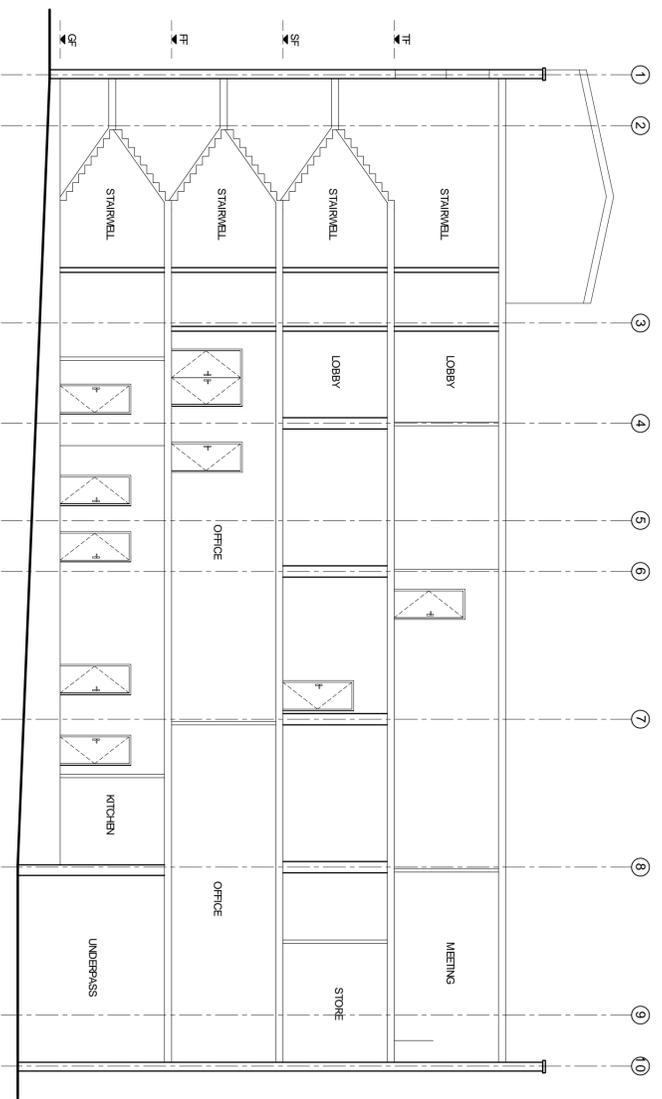

BASIC SECTION ON A-A

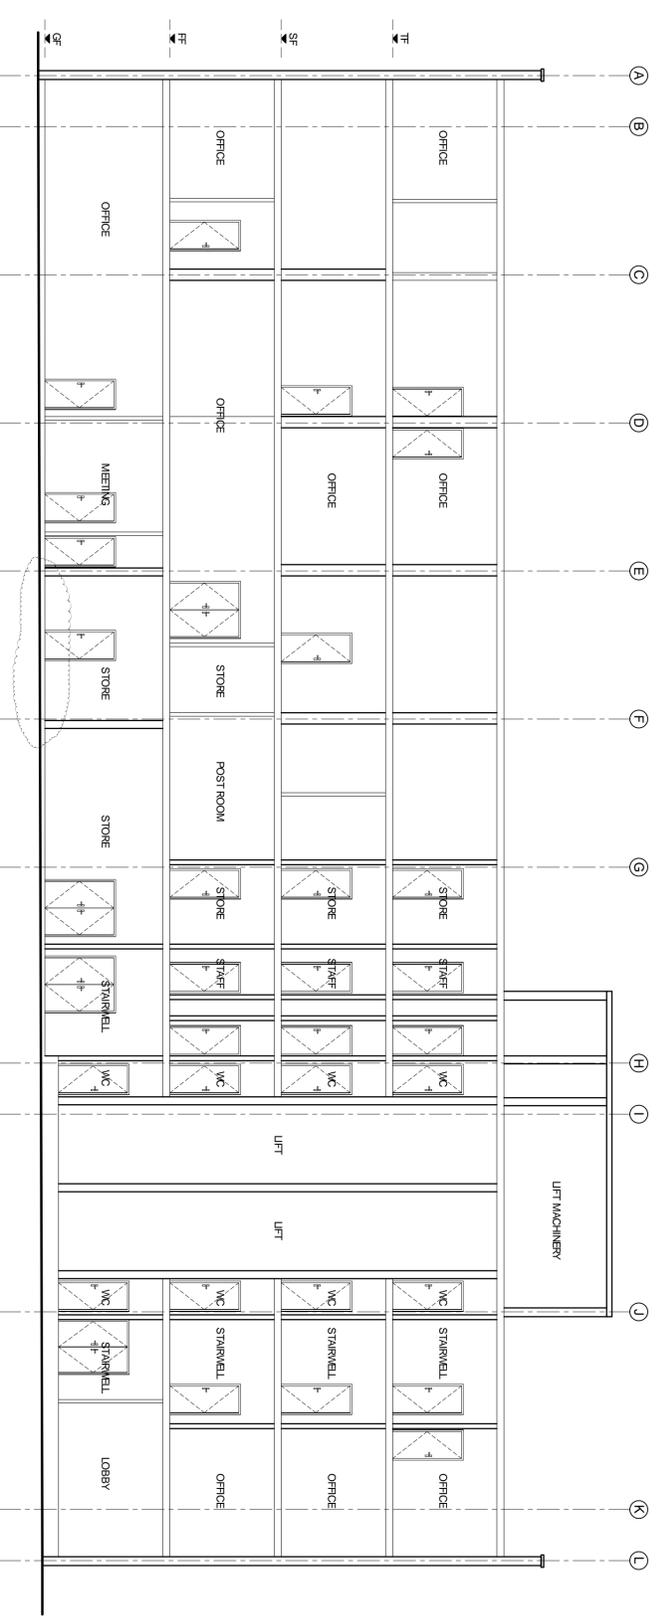

BASIC SECTION ON B-B



 <p>Keystone Design Associates Ltd.</p> <p>Registered Office: 681 Church Street F1 1 3B 01233 64800 Fax No. 01233 753901 Email : info@keystonedesign.co.uk</p>		<p>Rev. Amendments</p> <p>Date</p> <p>By</p>
<p>PROJECT ADDRESS 18 REGENT STREET BARNSLEY, SOUTH YORKSHIRE</p>		
<p>PROJECT TITLE CONVERSION OF PROPERTY</p>		
<p>DRAWING TITLE SECTIONS</p>		
Client	HOMES BY HOLMES LTD	Scales 1:100 @A1
Drawn	LM	Checked
Drawing No.	A021/143/S/05	Date 07/06/21
<p>THIS DRAWING & CONTENTS ARE THE PROPERTY OF KEYSTONE DESIGN ASSOCIATES LTD. UNAUTHORIZED REPRODUCTION OF THE WHOLE OR ANY PART THEREOF IS PROHIBITED. ANY UNAUTHORIZED REPRODUCTION OR DISTRIBUTION OF THIS DRAWING WILL BE AT THE USER'S SOLE RISK AND WITHOUT LIABILITY TO KEYSTONE DESIGN ASSOCIATES LTD.</p>		

