

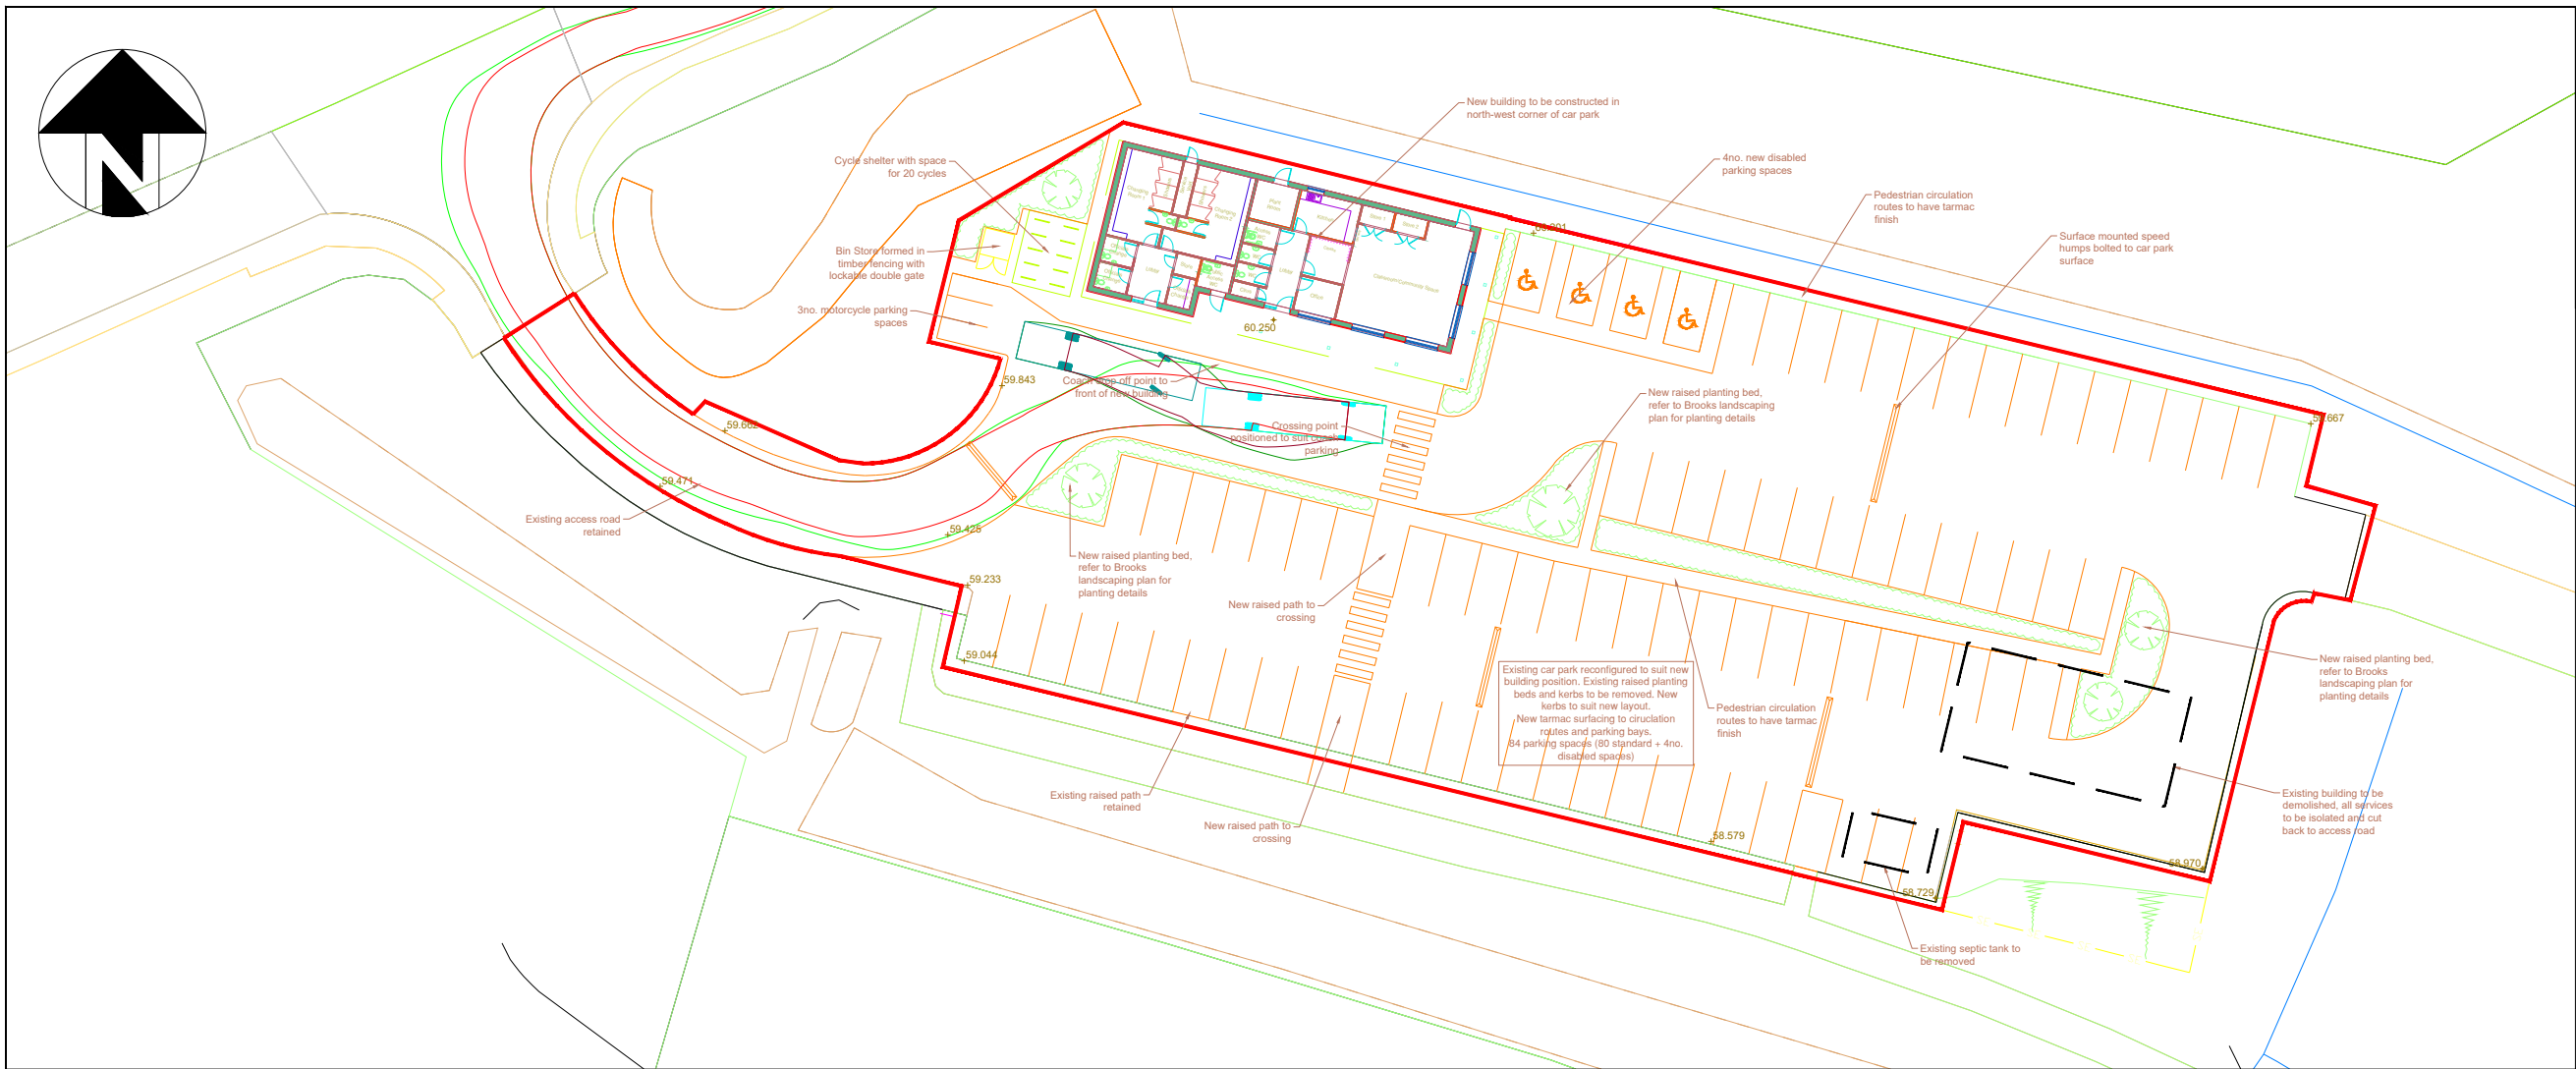


12.2m Plaxton Leopard
Overall Length 12.200m
Overall Width 2.550m
Overall Body Height 3.110m
Min Body Ground Clearance 0.346m
Track Width 2.550m
Lock to lock time 6.00s
Kerb to Kerb Turning Radius 11.300m

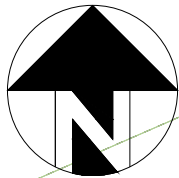

P04	Update to site layout	22.05.26	SD
P03	Update to site layout	19.03.26	EP
P02	Update to site layout	27.02.26	SD
P01	Preliminary Issue	29.01.26	SD

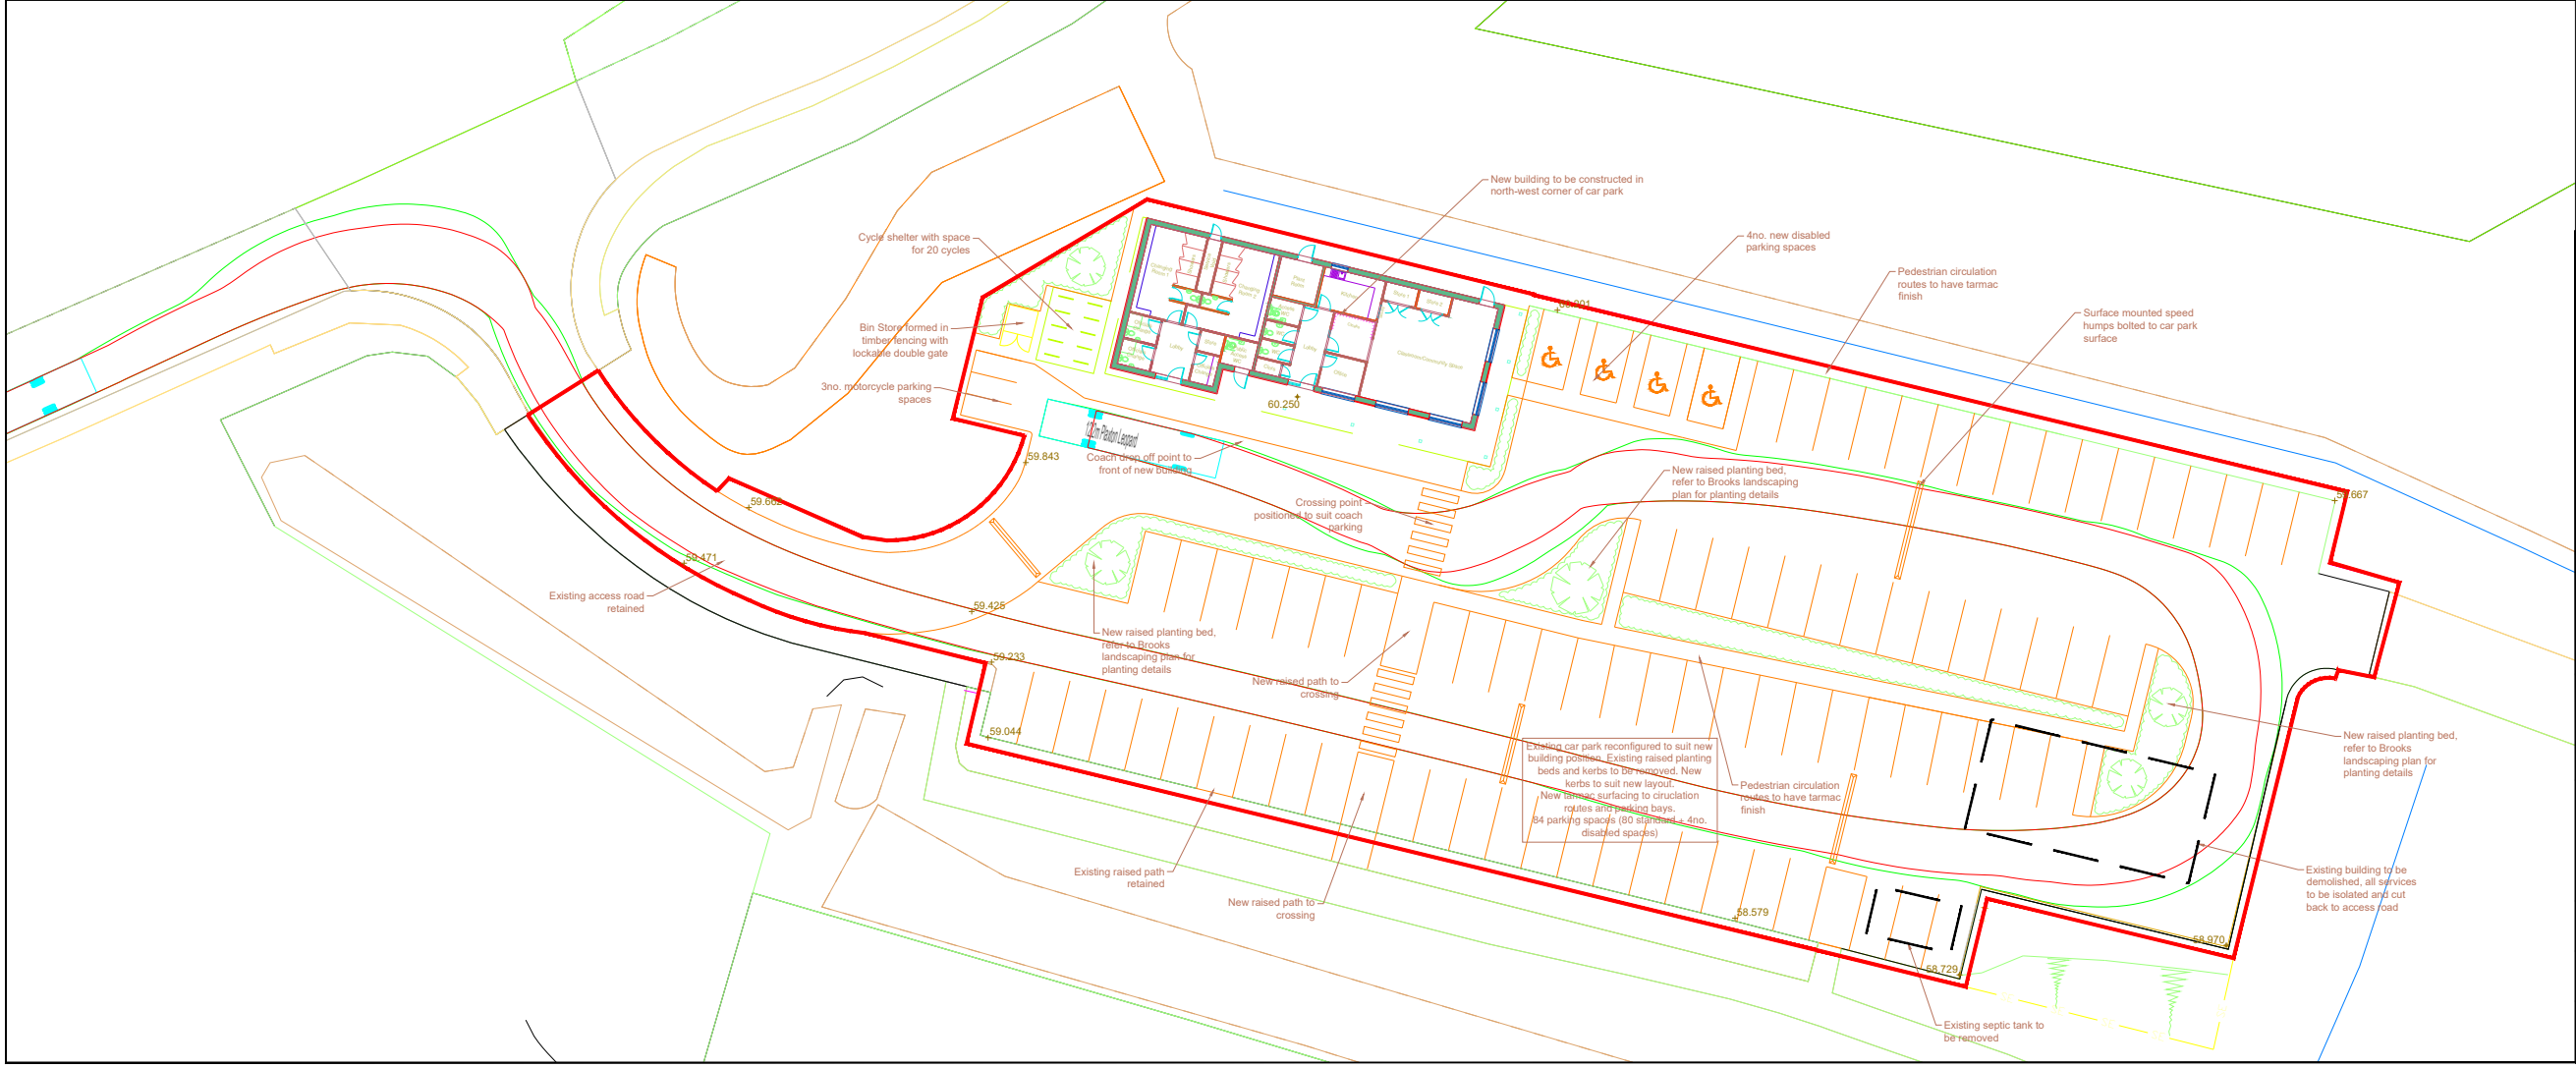

ANDREW MOSELEY ASSOCIATES

Transport & Infrastructure Consultants

15 St Paul's Street
Second Floor
Leeds
LS1 2JG

www.amatp.co.uk

Project:

RABBIT INGS COUNTRY PARK

Client:

BARNESLEY MBC

Drawing:

12.2m COACH VEHICLE SWEPT PATH ANALYSIS

Drawn By:	Date: 29.01.2026	
Checked:	OHJ	SD
Scale:	1:500	Paper: A3
Drawing No.	AMA-300601-ATR-001 1.3	Rev. P04