



Photo 1 - View facing north east showing tree group G1, G2, G8 and G9



Photo 2 - View facing north west showing tree groups G3 and G4

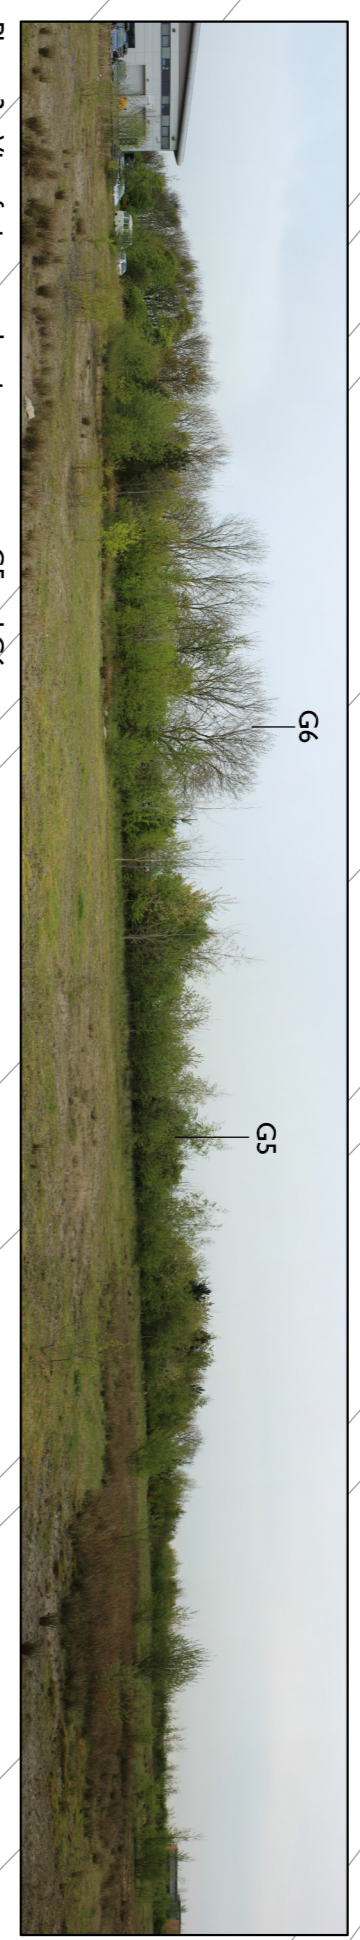


Photo 3 - View facing east showing tree group G5 and G6

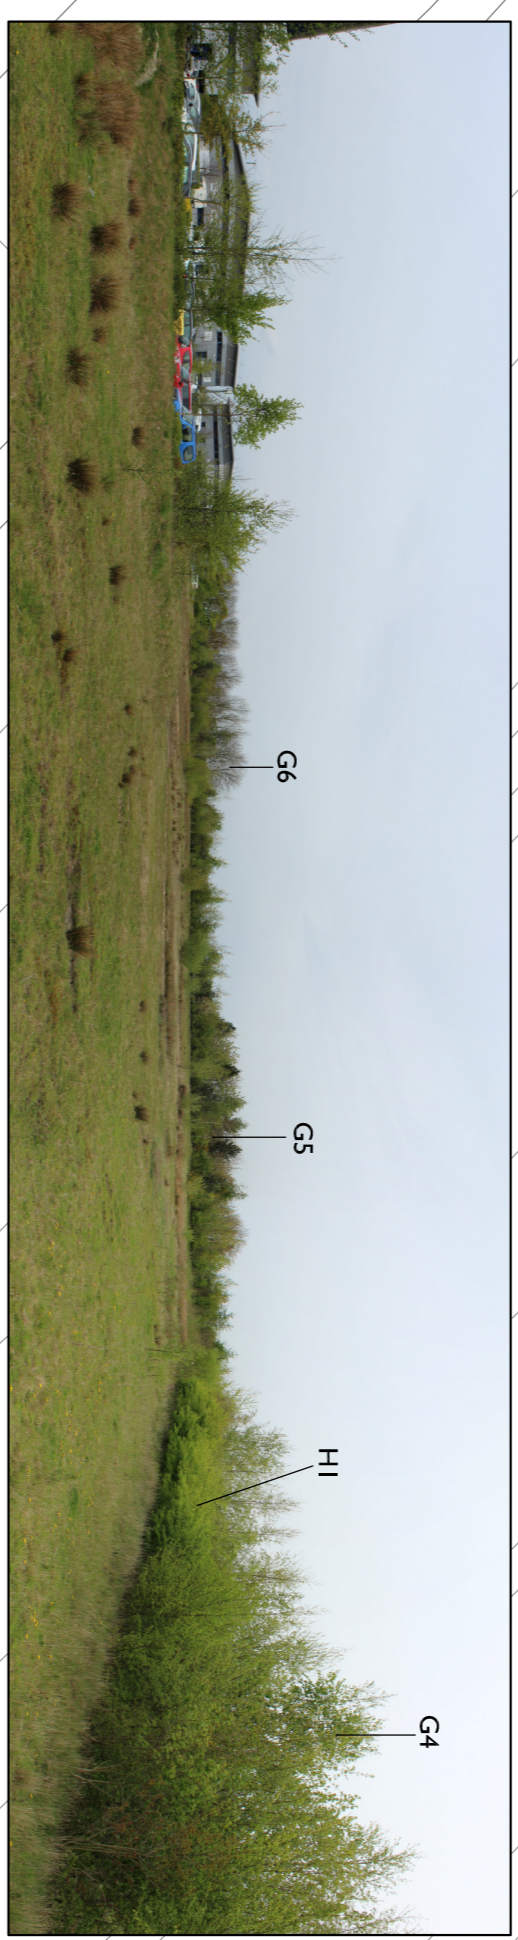





Photo 4 - View facing north east showing tree groups G4, G5, G6 and H1

Key

-  Existing hedge
-  Existing tree planting within the site
-  Existing tree groups outside the site

This drawing is to be reproduced in colour.

Schedule of existing tree groups

Tree Group 1
Species: cherry, elm, oak, rowan.
Age class: Young
Stem diameter: 75mm ave.
Height: 3/4m

Tree Group 2
Species: Birch, pine, poplar.
Age class: Young
Stem diameter: 100mm ave.
Height: Up to 6m high

Tree Group 3
Species: Blackthorn, elm, field maple, greater rose, hawthorn.
Age class: Young
Stem diameter: 75-100mm.
Height: 2/3m high

Tree Group 4
Species: Alder, birch, hawthorn, field maple, poplar.
Age class: Young
Stem diameter: 30mm ave.
Height: Up to 6m high

Tree Group 5
Species: Alder, birch, cherry, elm, goat willow, hawthorn, field maple, birch, pine.
Age class: Young
Stem diameter: 75-100mm.
Height: Up to 6m high

Hedge H1
Species: Hawthorn
Age class: Young
Height: 1.5/2m high

Tree Groups G6, G7, G8, G9
Species: Mostly sycamore
Age class: Semi-mature
Height: 10m
Stem diameter: 300 to 500 ave.

SMEEDEN FOREMAN

Project: Capital Park, Barnsley
Title: Arboricultural Assessment
Scale: 1:500 @A1
Drawn by: DR
Date: 27/04/17
Checked: MS
Project No.: AA01
Drawing No.: Ref SF/2660
Landscapers: AA01
Ecologists: Horsham
Smeeden Foreman, Lower Moor Lane, Scorton, Tad. 01423 843189 Fax: 01423 313107
Email: office@smeedenforeman.co.uk
www.smeedenforeman.co.uk

This drawing is the property of Smeeden Foreman. Copying without permission is prohibited.

