


Drawing No.	Rev No.
MJM002 -002	

DO NOT SCALE: Contractor to check all dimensions and report any omissions or errors

NOTES

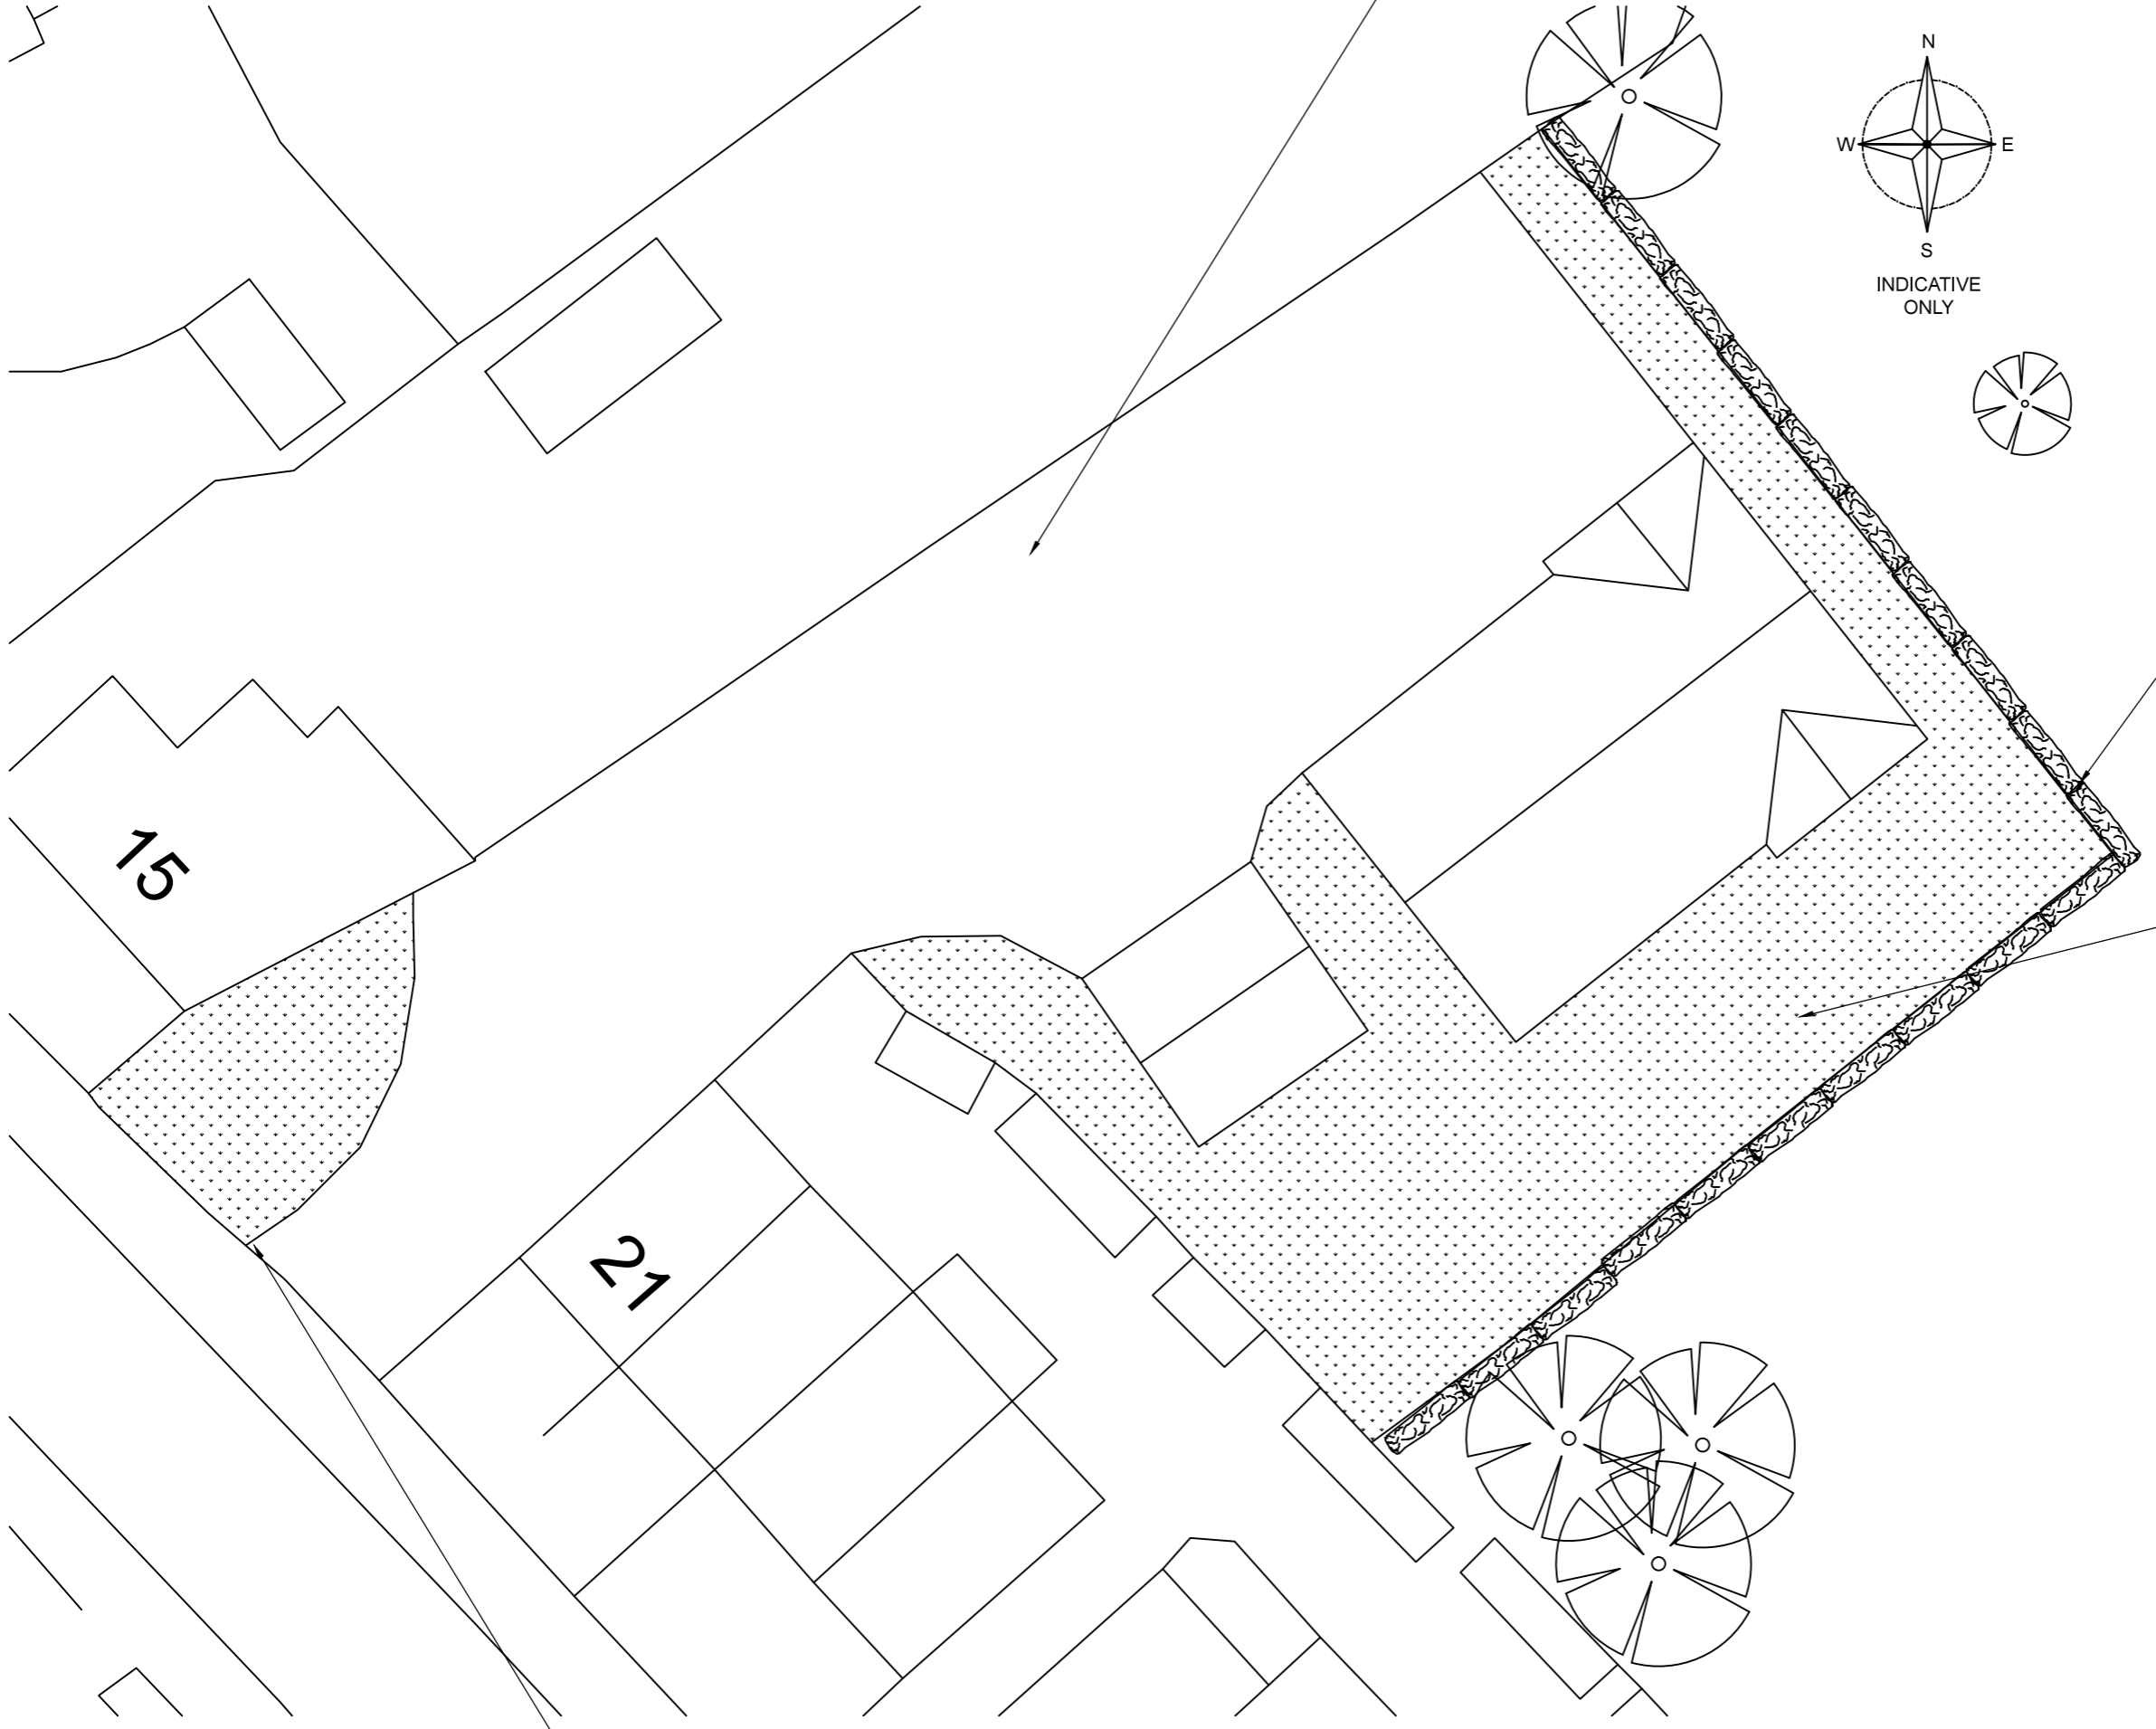

EXISTING HEDGES TO BE RETAINED

LAWNED AREA TO REAR

EXISTING HARD STANDING TO BE RETAINED

PALISADE FENCING AND GATE TO BE REPLACED WITH DECORATIVE FENCING AND GATE

Rev	Description	By	Chk	App	Date

JRB DESIGNS Ltd
 1 Saville Road
 Cudworth
 Barnsley
 S72 8LT
 Tel: 01226 383542
 Fax: 01226 380078
 Mob: 07970 541192
 Email: john@jrbdesigns.co.uk

This drawing is copyright. © jrbdesigns Ltd.

Client **MR. J MITCHELL**

Drawing Title **BLOCK PLAN OF SITE**

Address **19 CHURCH STREET
 ROYSTON
 BARNSELY**

Project Title: **PROPOSED NEW HOUSE &
 DETACHED GARAGE**

Purpose of Issue: **PLANNING**

Drawing Status **FIRST ISSUE**

Scale at A3 AS SHOWN	Drawn By JRB	Date 07/05/2021
Checked By	Date 07/05/2021	Approved By Date 07/05/2021

Project No. MJM002	Drawing No. 002	Revision -
------------------------------	---------------------------	----------------------

APPROVAL INFORMATION TENDER CONTRACT CONSTRUCTION

BLOCK PLAN OF SITE
 SCALE 1:200 AT A3