


PROPOSED SITE LOCATION PLAN
1:1250 @ A3

0 25M 50M 100M

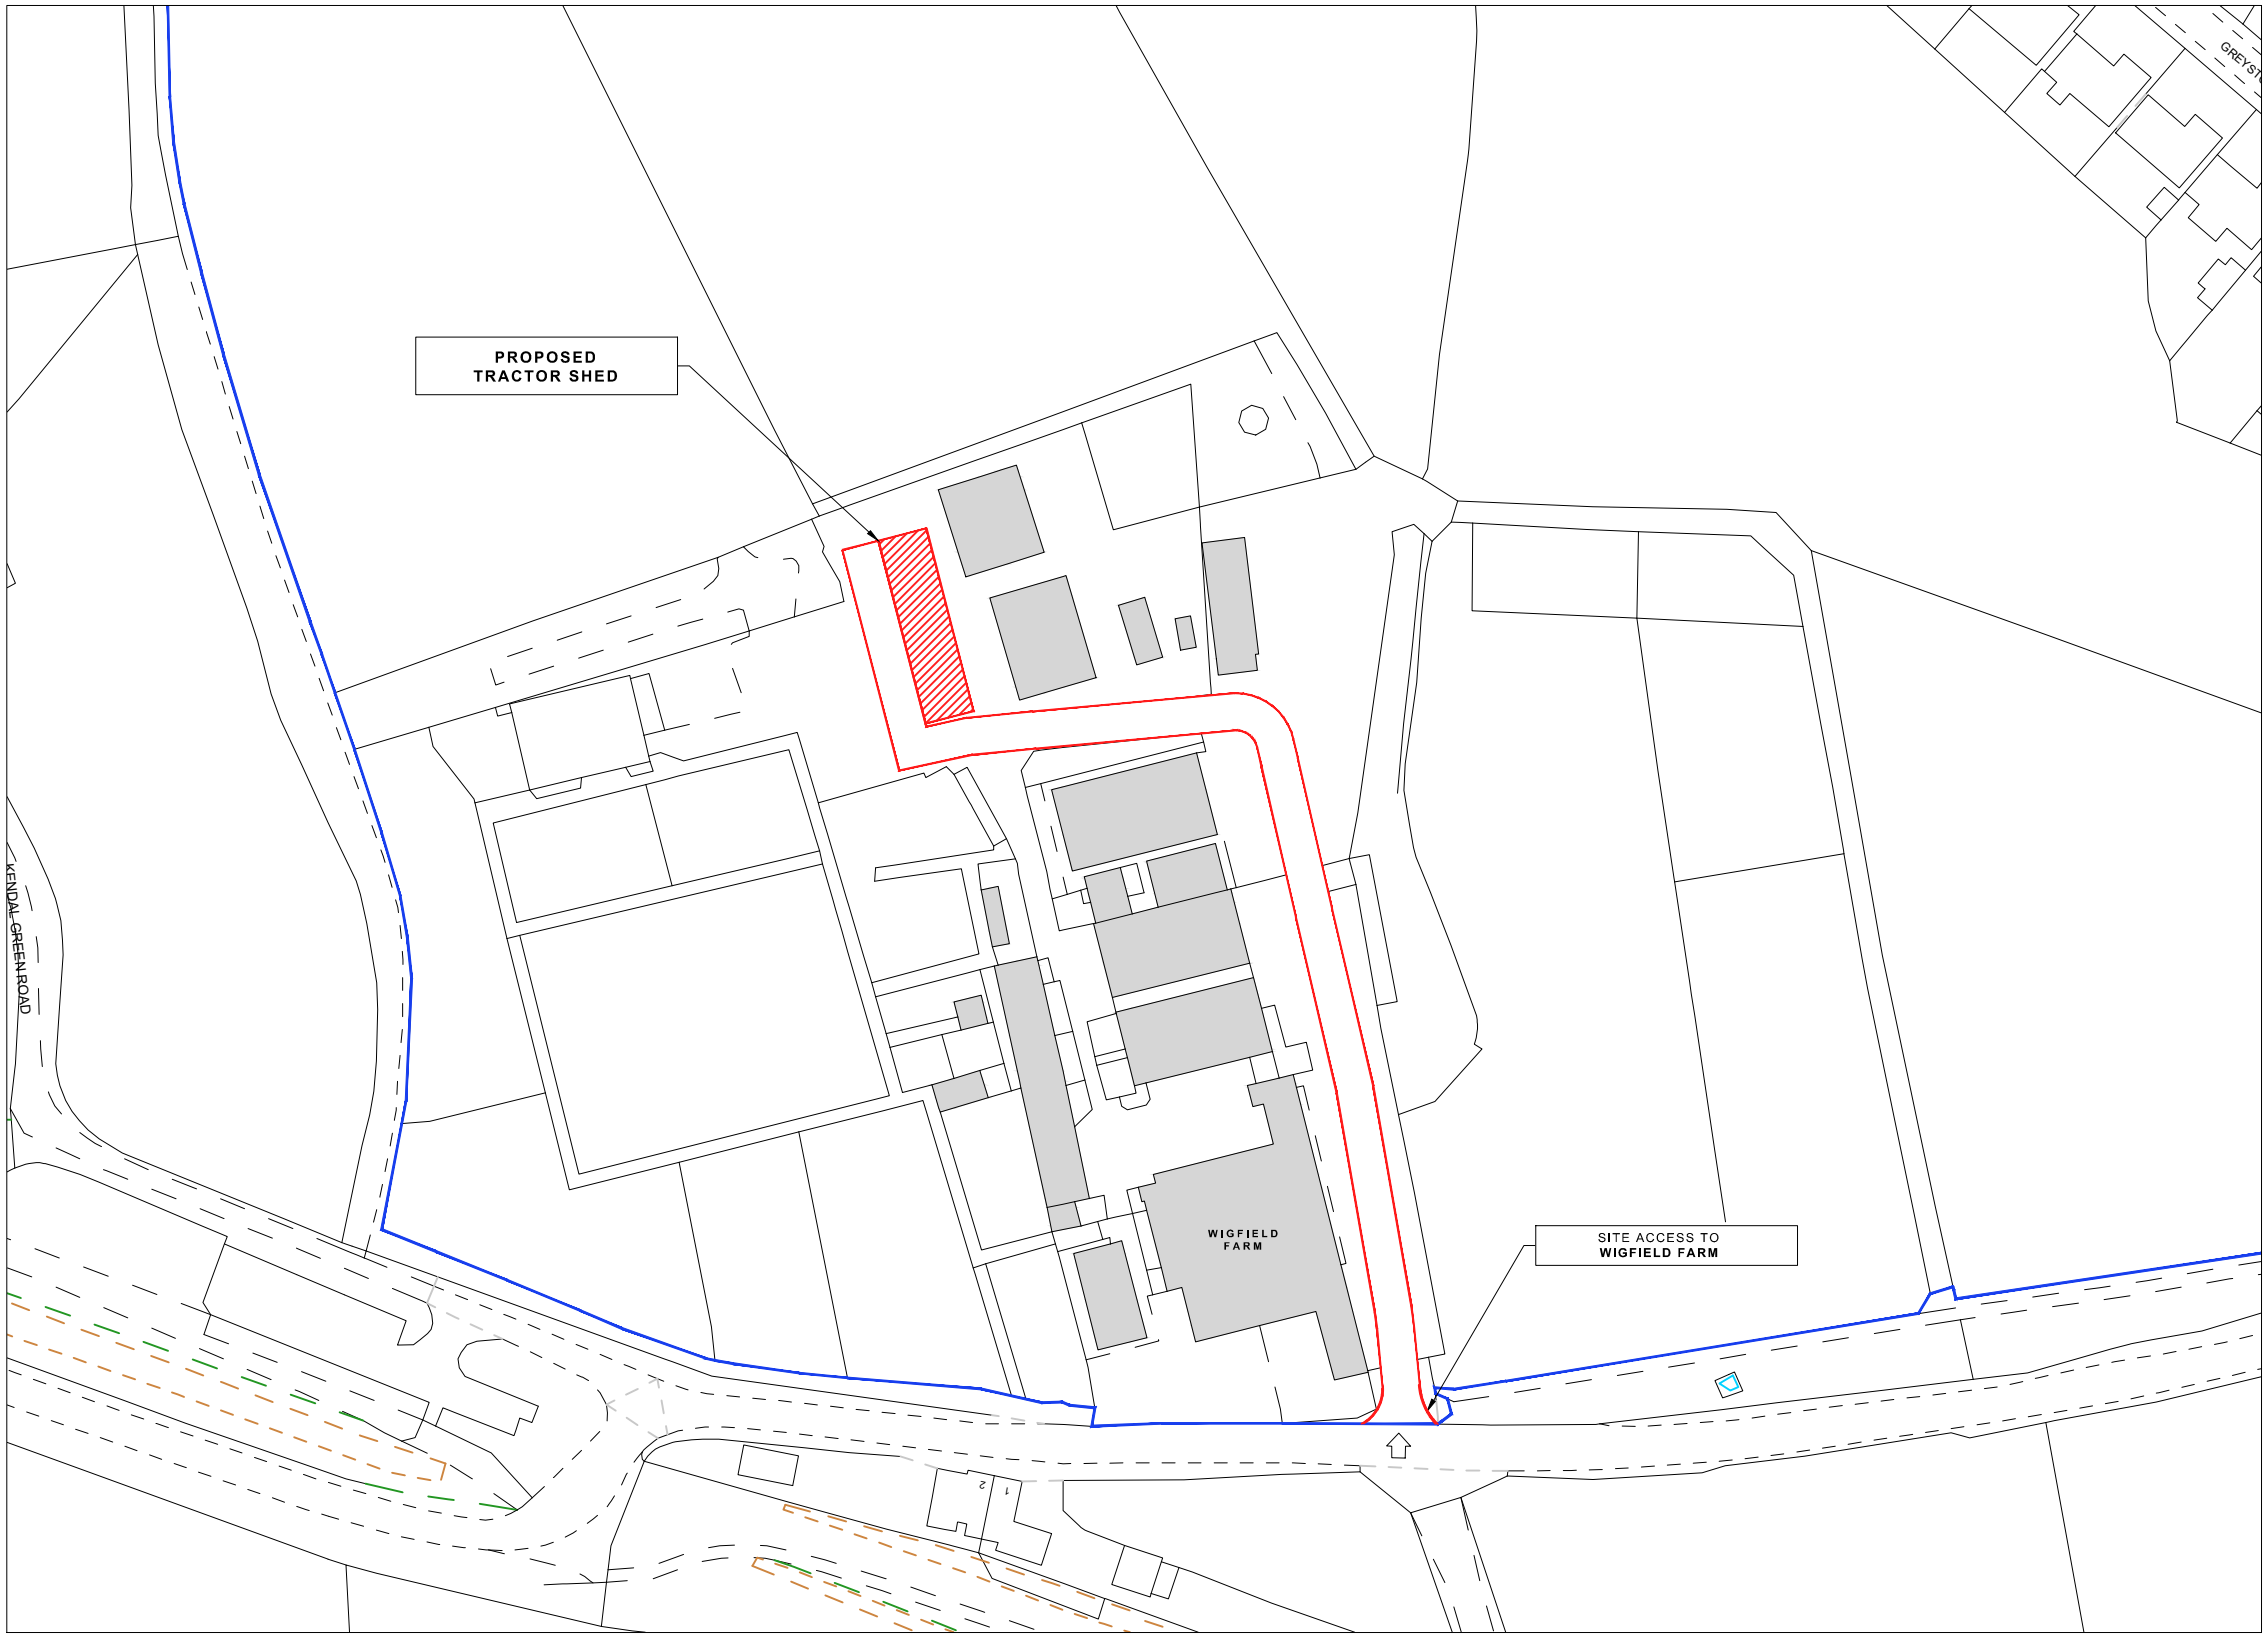

1:1250

GENERAL NOTES

Do NOT scale from this drawing. Use dimensions illustrated only. All dimensions and levels are in millimeters. All dimensions and levels shall be verified on site before proceeding with works.
The Architect must be notified of any discrepancy.

This drawing is the property of Stem Architects Ltd. Copyright is reserved by them and the drawing issued on the condition that it is not copied, reproduced, retained or disclosed to any unauthorised person, either wholly or in part without the consent in writing of Stem Architects Ltd

Description	Date	Drwn
-------------	------	------

CLIENT	Barnsley College
ADDRESS	Church Street
	Barnsley
	South Yorkshire



22 Brayford Wharf North
Lincoln
LN1 1BN

E info@stemarchitects.co.uk
T +44 (0)1522 515900

stemarchitects.co.uk

Lincoln Hull

PROJECT.	Wigfield Farm - Proposed Tractor Shed
----------	---------------------------------------

No.	534
-----	-----

DWG TITLE.	Site Location Plan
------------	--------------------

DWG No.	REV
---------	-----

0001 A

DRWN BY.	AJP	CHECKED BY.	BC
----------	-----	-------------	----

SCALE.	A3@ 1:1250	DATE	22/02/22
--------	------------	------	----------

STATUS. **PLANNING**