


DESIGN NOTES

ROOF : NATURAL GREY FIBRE CEMENT WITH 10% ROOFLIGHTS

VERTICAL CLADDING TO GABLES : NATURAL TIMBER YORKSHIRE BOARDING OVER BLOCK WALLS 2M HIGH

VERTICAL CLADDING LONG SIDE ELEVATIONS: NATURAL TIMBER YORKSHIRE BOARDING OVER 2M HIGH CONCRETE PRECAST STOCK WALLING PANELS.

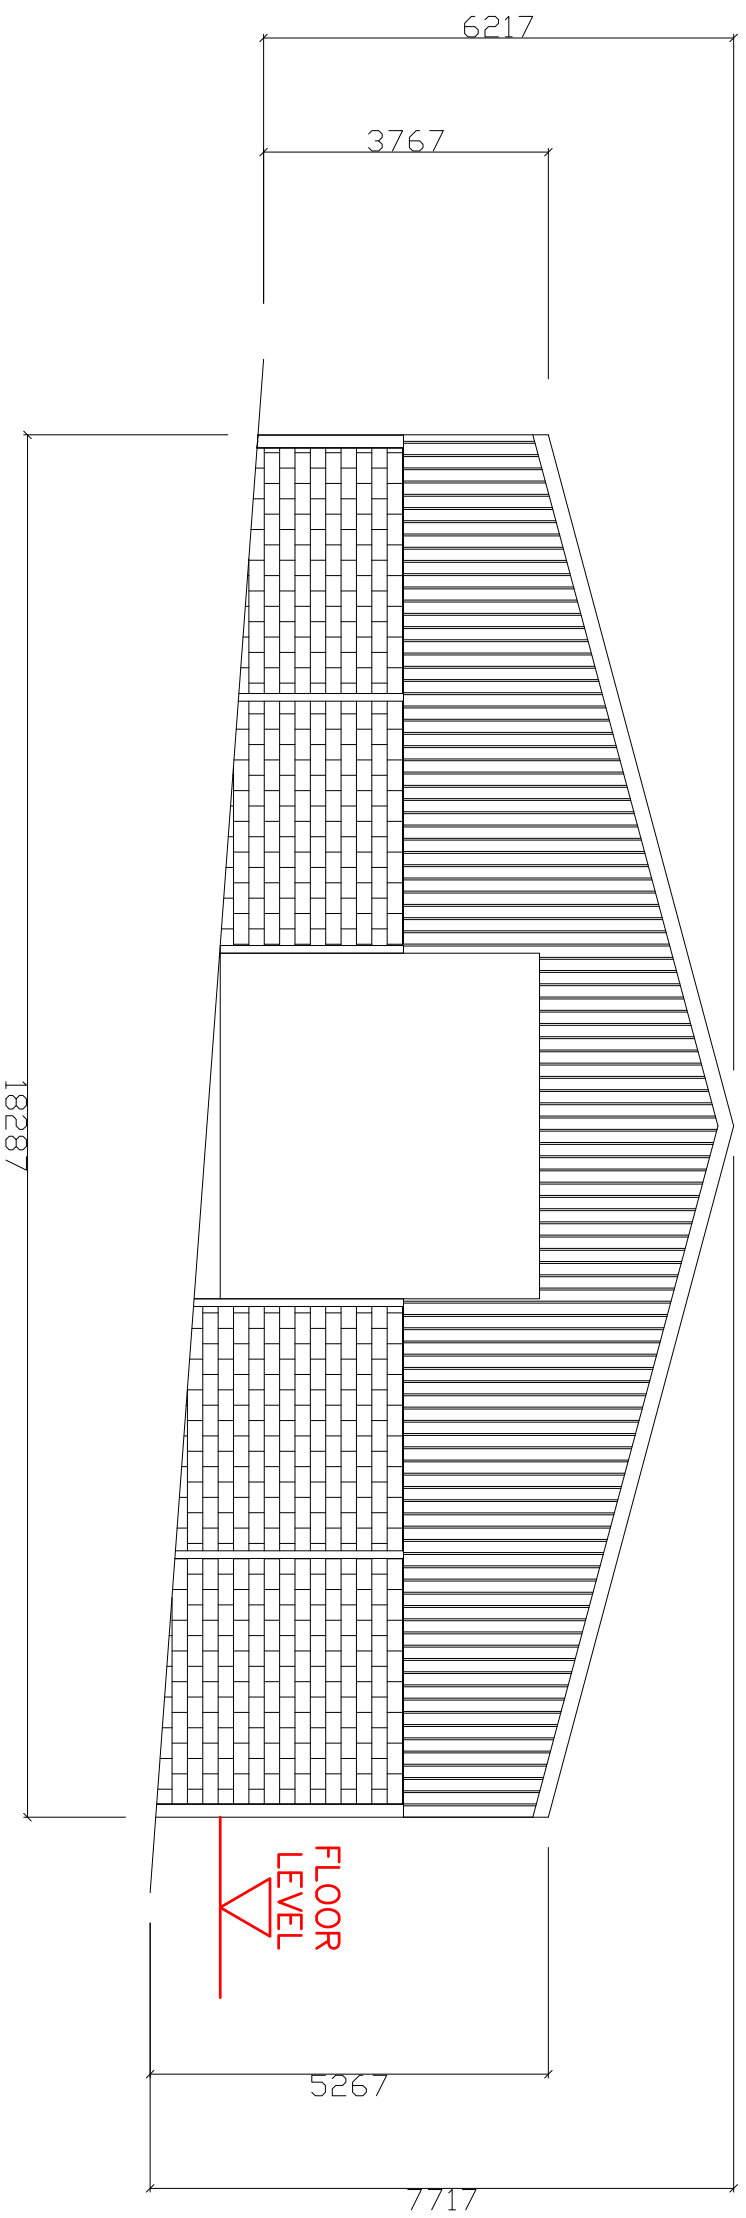

Title	Gable Elevations		
Client	J & LM Wood	Sheep Wintering	Date:
Project	SHed PP-04116180		10/04/15
Dwg Ref:	FB_98-004 Rev:	Drawn: PR	Scale: 1:100