


Malkin Farm
Brow Lane
Holmfirth
HD9 2RJ
07946872499
paul@paulmatthewsarchitectural.co.uk
www.paulmatthewsarchitectural.co.uk

Company Registration Number: 09898149 – Company Registered in England and Wales

Do not scale from drawing, use figured dimensions only.

All dimensions must be checked and verified on site prior to commencement of works and architect to be notified of any discrepancies.

The copyright for these drawings remains the property of Paul MatthewsArchitectural Ltd. They must not be reproduced in any way without prior written consent from the originator (Paul MatthewsArchitecturalLtd).

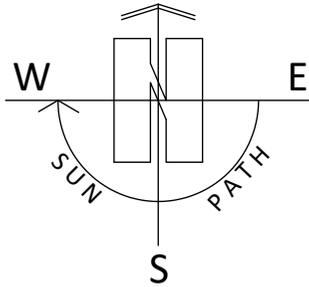


Project
Enlargement of Dwelling by Construction of Additional Storey (Prior Approval) at Gravels Farm Bungalow, Gravels Farm, Sheffield S36 9AW.
Client

Emily Askey

Drawing Title/Issue

Location Plan

scale date sheet size dwg. no.
1:1250 02/2024 A4 25/1140/01

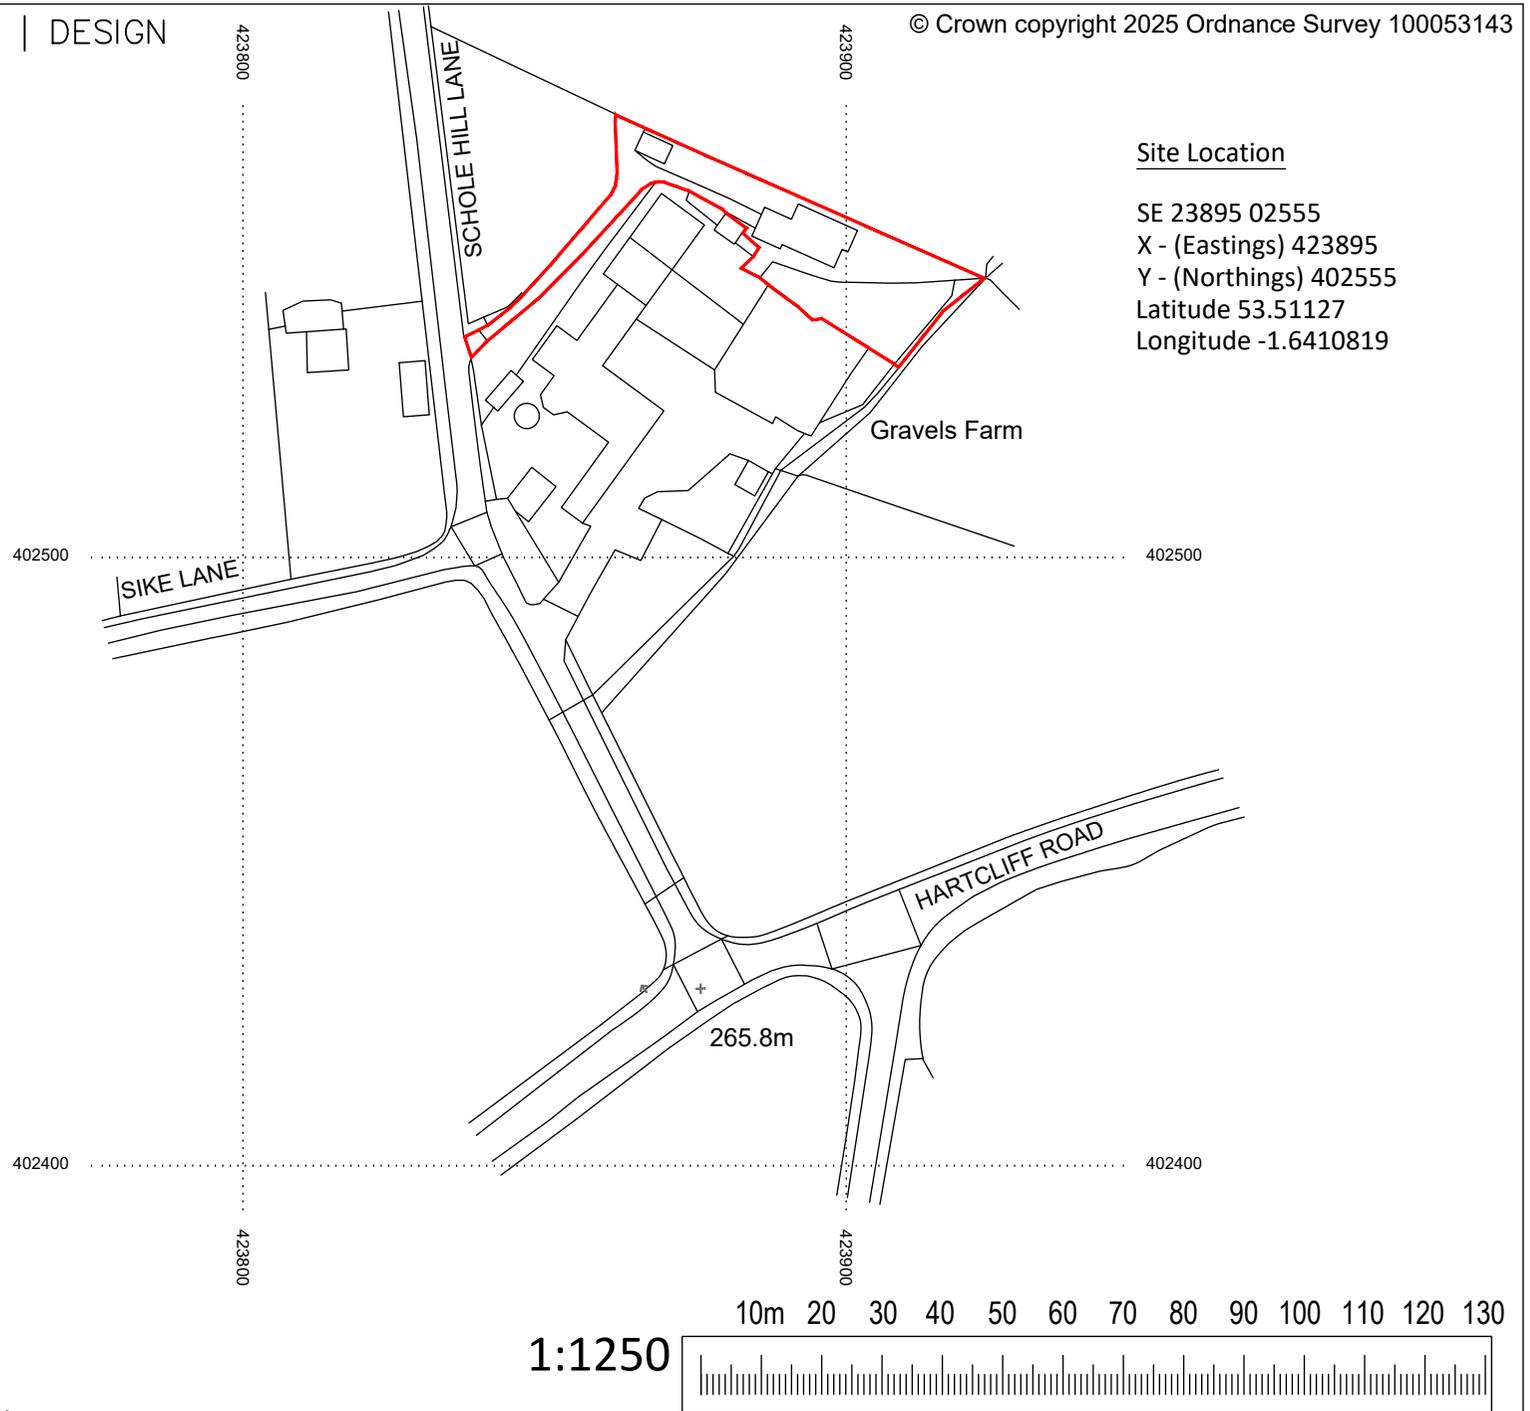

Site Location

SE 23895 02555
X - (Eastings) 423895
Y - (Northings) 402555
Latitude 53.51127
Longitude -1.6410819