


TYPICAL ELEVATION

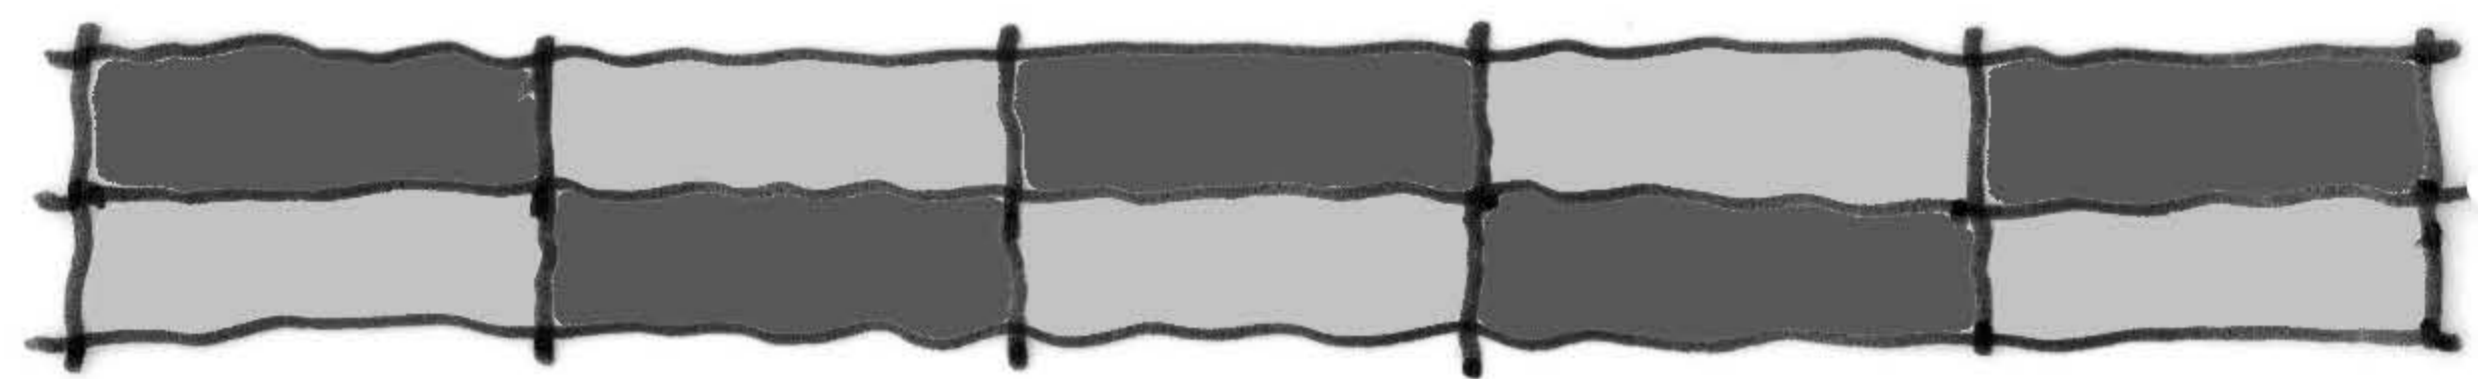

SCALE 1:50 @ A3