



SUMMER LANE

+
70.8m

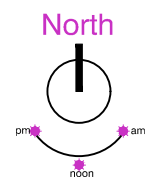

CLIENT DETAILS		PROJECT	TITLE		REV	DESCRIPTION	DATE			
MR M. BATES		PROPOSED GROUND FLOOR EXTENSION	EXISTING SITE BLOCK PLAN					9 Malham Close		
121 SUMMER LANE								Shafton		
WOMBWELL								Barnsley		
BARNLEY		REFERENCE	SCALE	1:200@A3	S72 8PE					
S73 8TU		24-003-015-01	DATE	13.08.24	Tel: 07305270468					
						ian@residential72.co.uk				
						©This drawing is copyright of Residential 72 Ltd				

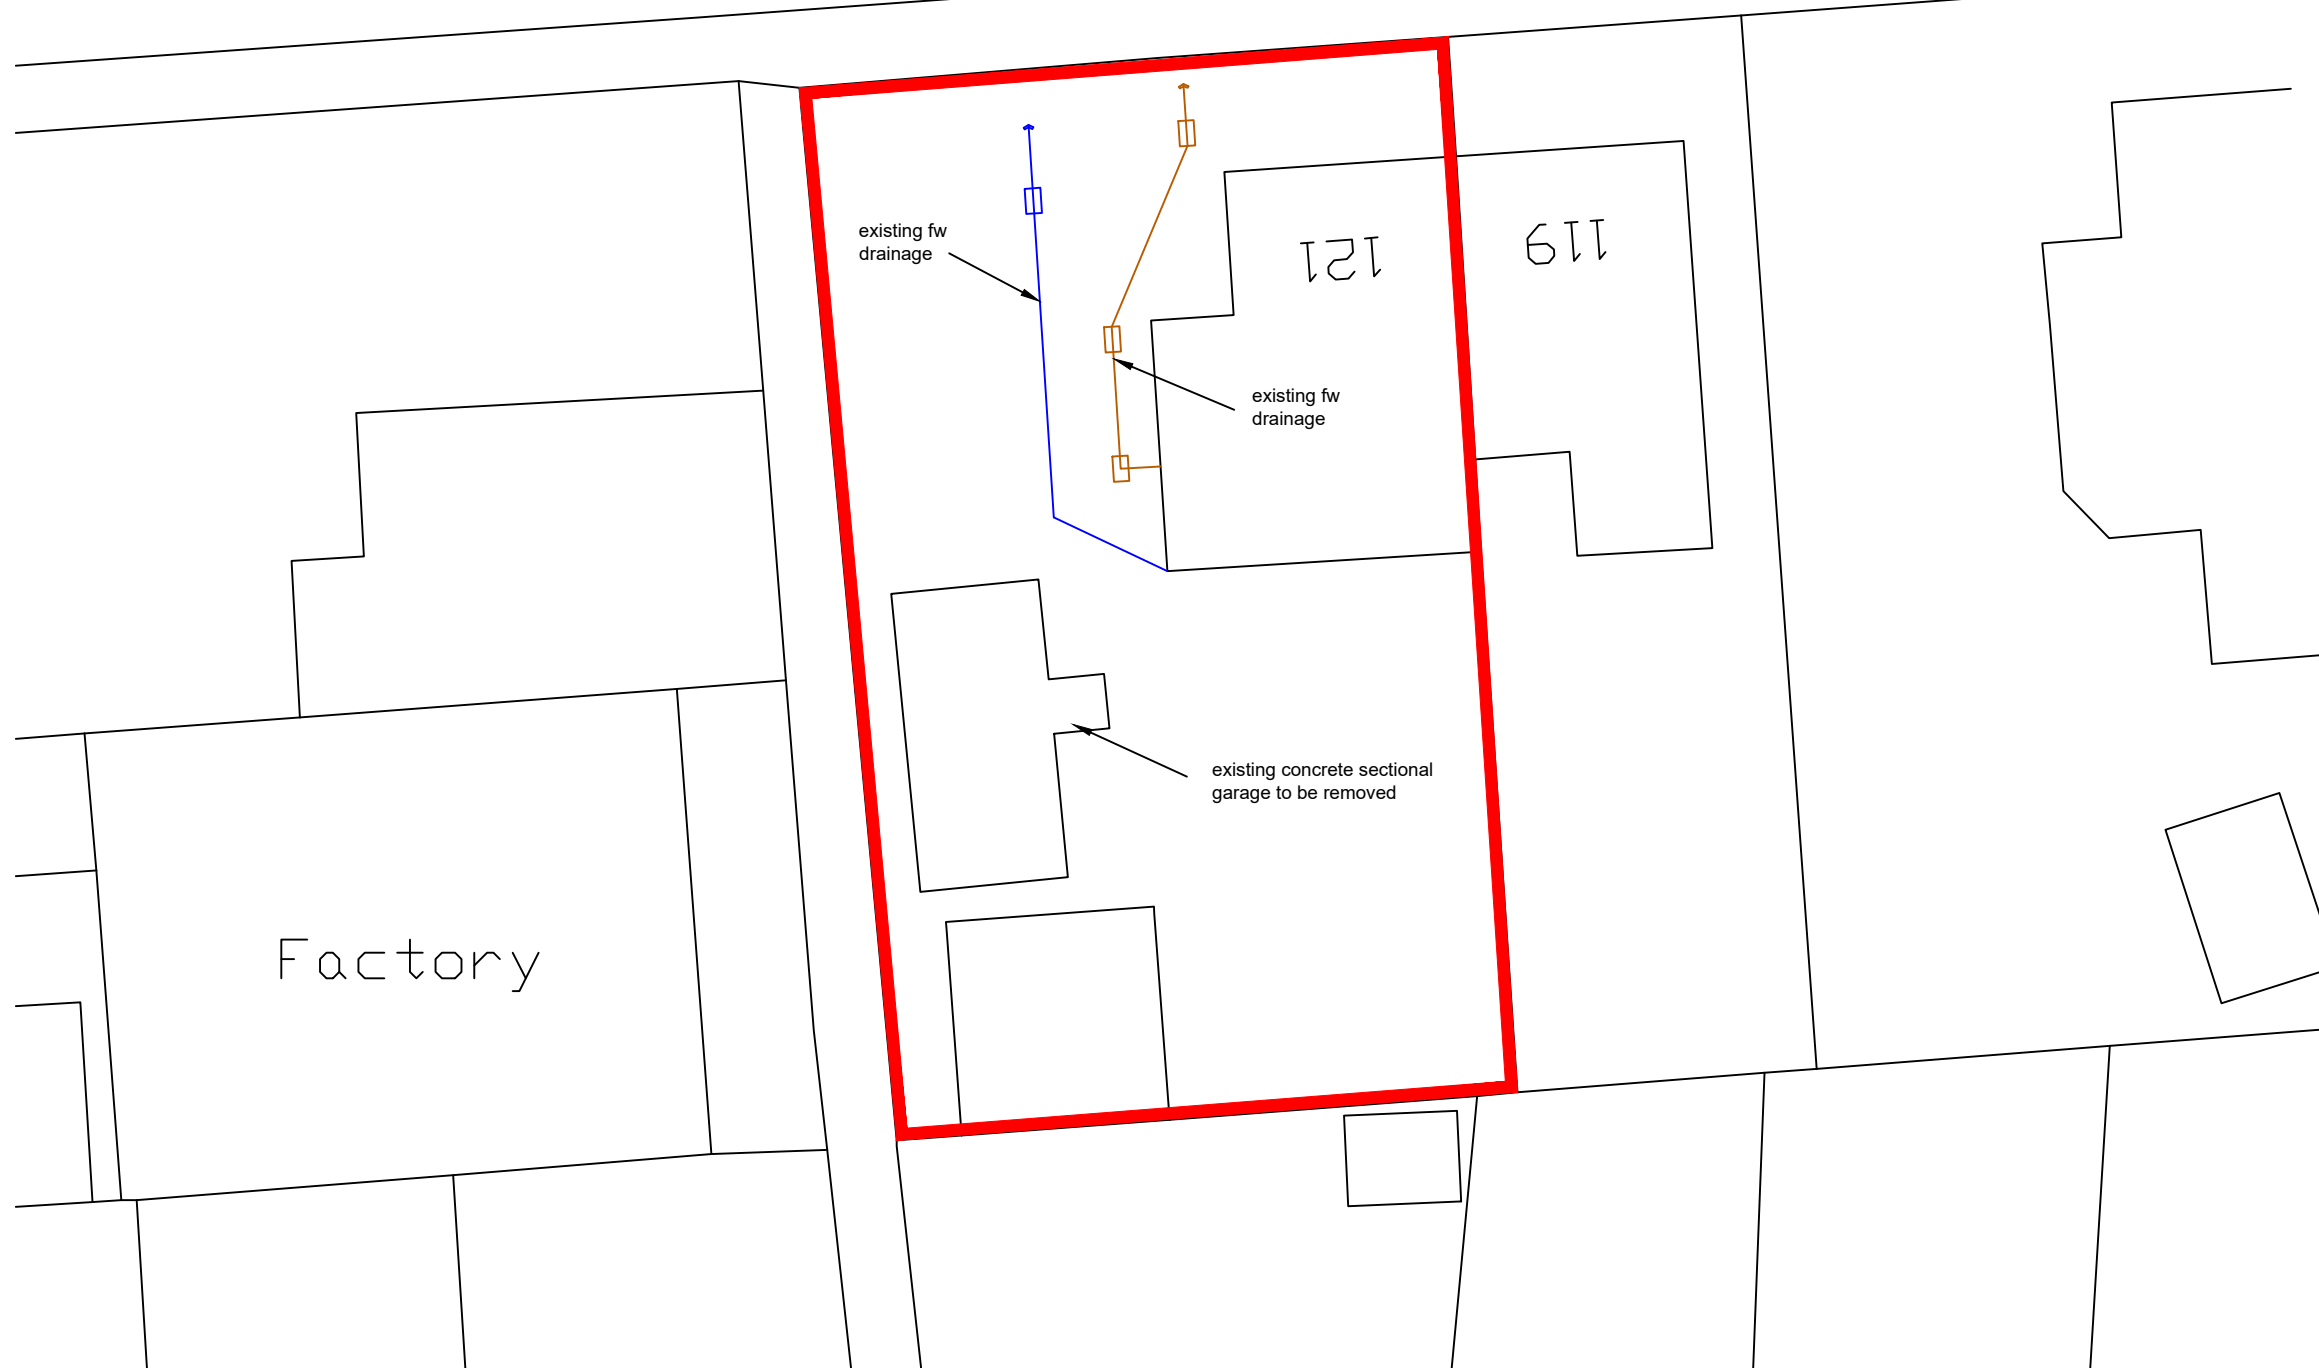