


TO BE READ IN CONJUNCTION WITH CONSTRUCTION SPECIFICATION

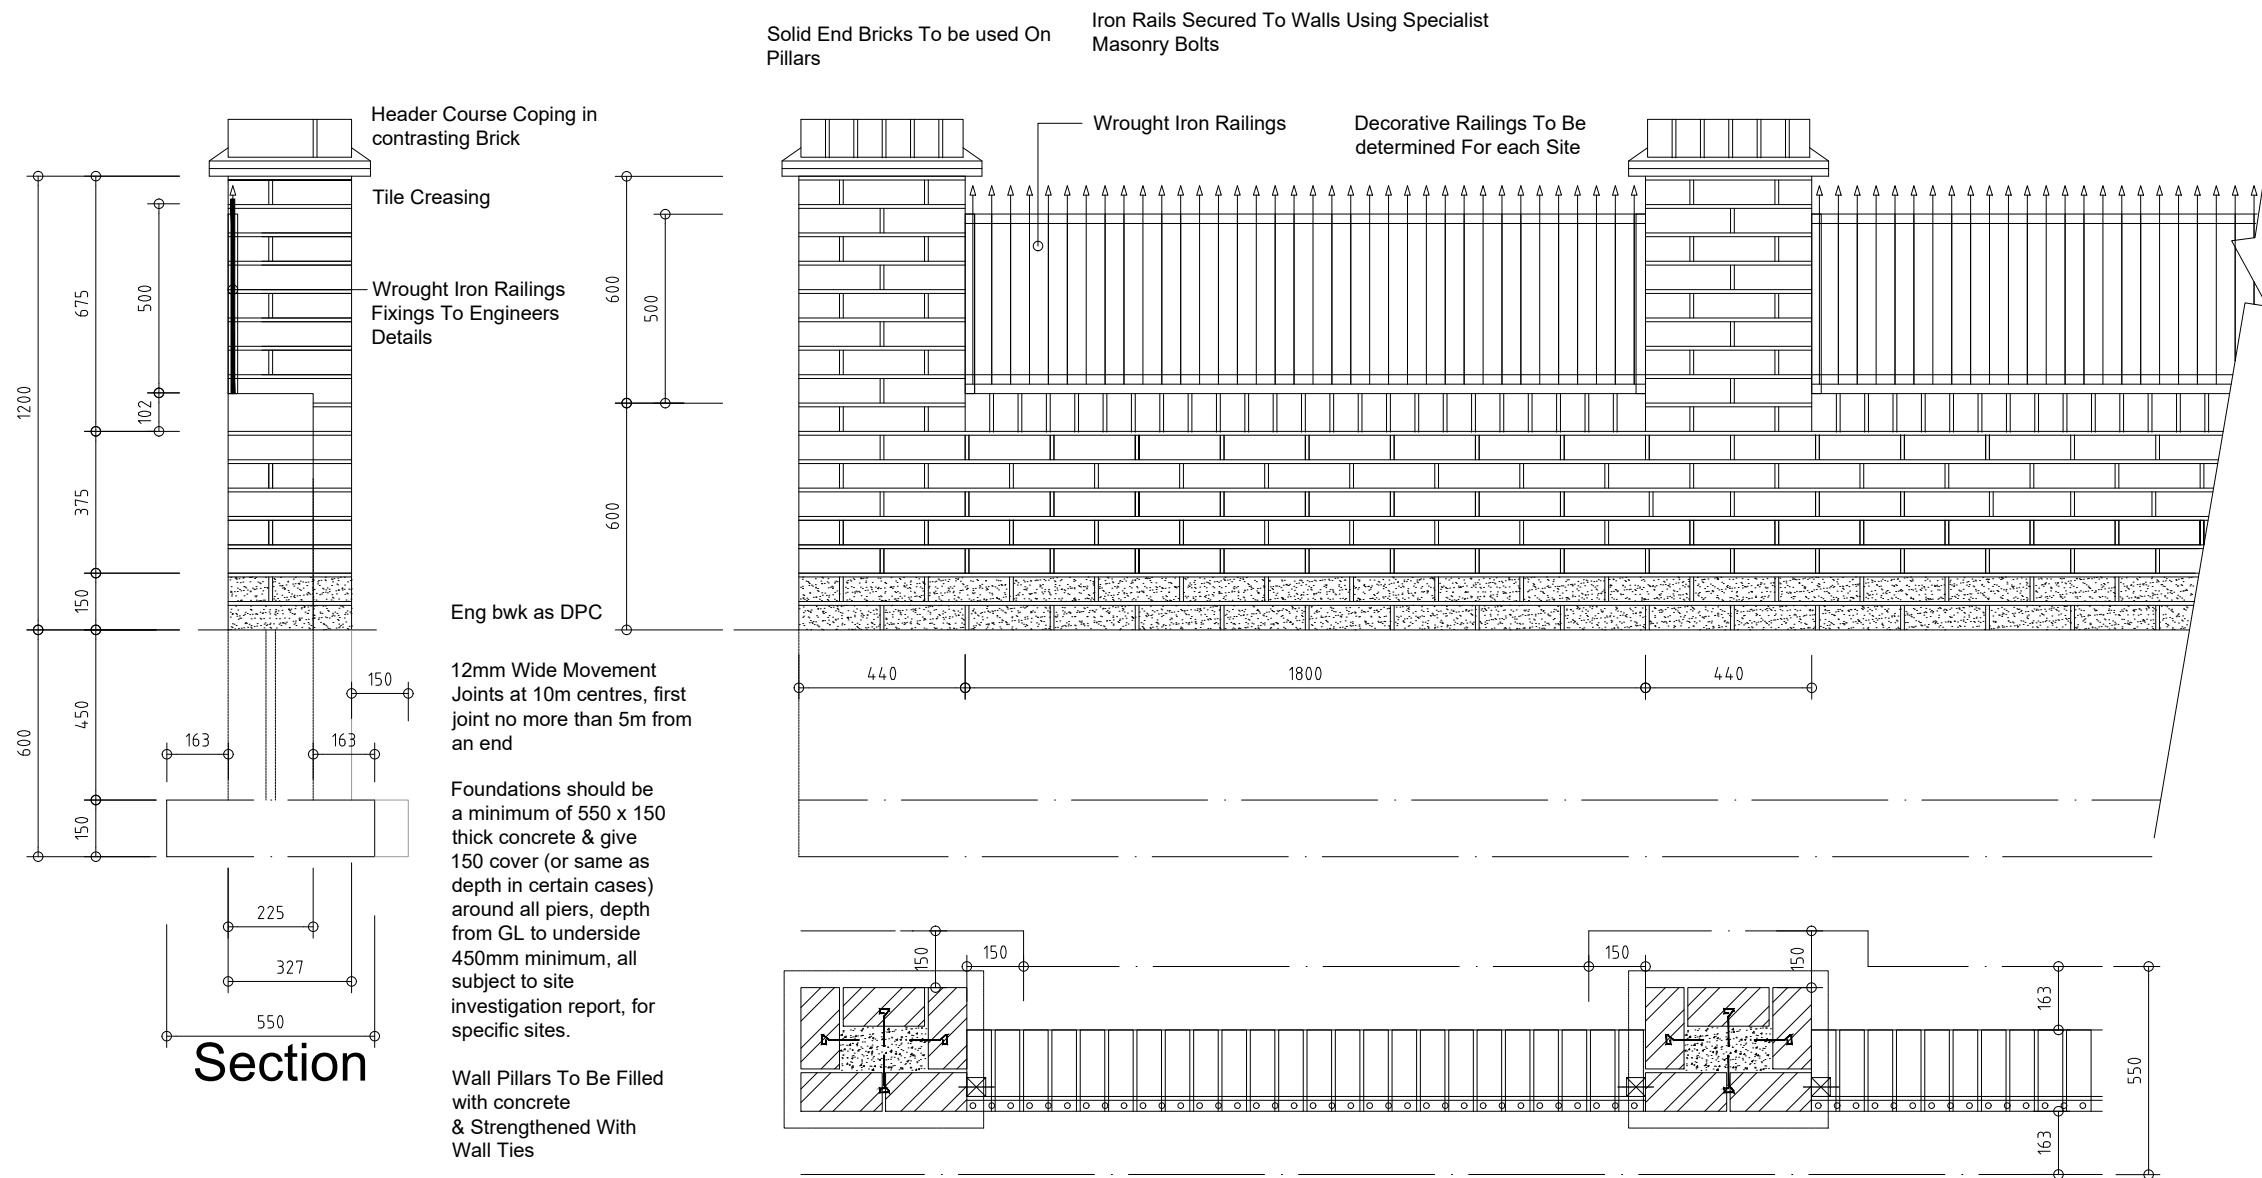

NOTES

This drawing and all the information shown is the property of DK Designs and shall not be copied whole, or in part, or used for any other purpose without written permission of the Company

ALL DIMENSIONS TO BE CHECKED ON SITE
ALL SUBJECT TO STRUCTURAL ENGINEERS CHECKS AND CALCULATIONS

DO NOT SCALE FROM THIS DRAWING EXCEPT FOR THE PURPOSES OF LOCAL AUTHORITY PLANNING

IF ANY VARIATIONS ARE MADE TO SPECIFICATION/DRAWINGS WITHOUT DK DESIGNS KNOWLEDGE, DK DESIGNS WILL NOT BE HELD ACCOUNTABLE FOR NON COMPLIANCE OF PLANNING AND BUILDING REGULATIONS

DRAFT FOR COMMENTS ONLY

7 WATERDALE ROAD, WORSOBOROUGH

Rev.	Date	Remarks
DK DESIGNS FUTURE PROJECTS TODAY 7A HEYWOOD HOUSE, HYDRA BUSINESS PARK NETHER LANE SHEFFIELD S35 1ZX TEL OFFICE:- 07591 206852 EMAIL :- DESIGNS@DK-DESIGNS.CO.UK WEB:- WWW.DK-DESIGNS.CO.UK		
Client: Mr Chris Holmes		
Project Title: 7 Waterdale Road, Worsoborough Proposed Boundary Wall		
Scales: 1:50 1:100 1:500 1:1250 @ A1		Date: June 18
Drawing Number: 2018-050-02	Revision:	Drawn by: