

Do not scale from this drawing. Architectural Drawings Ltd to be notified of any discrepancies in figures dimensions and between site conditions and drawings.

© This drawing and the works depicted within are the copyright of Architectural Drawings Ltd and for use on this site only. Written permission should be obtained from

Before commencement of the works the contractor must check and verify all buildings and site dimensions and levels, all relevant sewer outfalls, invert levels and connection points.

This drawing must be read in conjunction with and checked against all structural, specialist and detail, layout and engineering drawings.

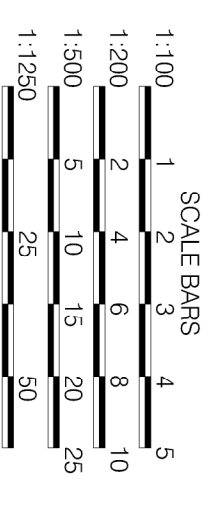
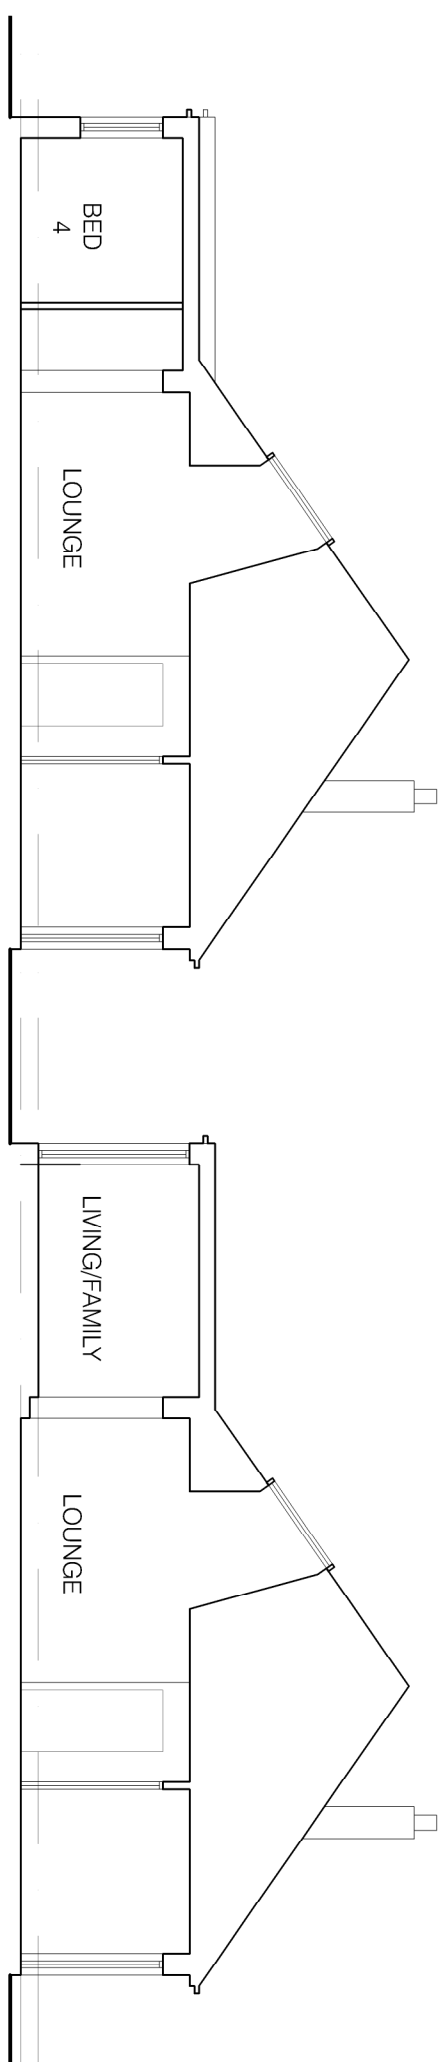
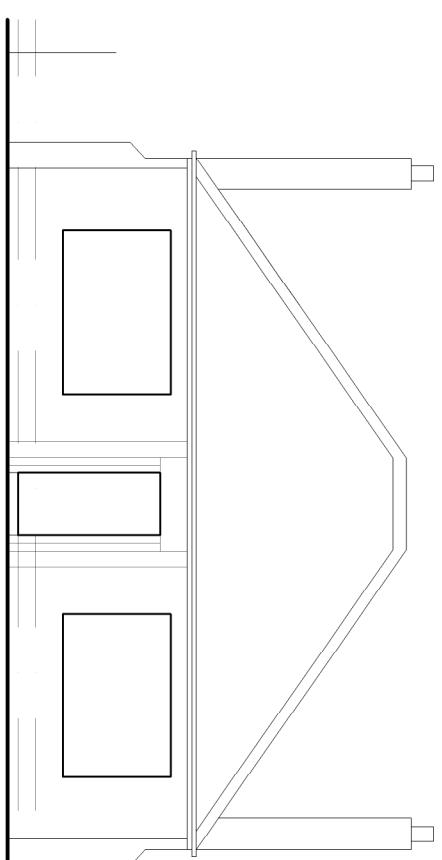
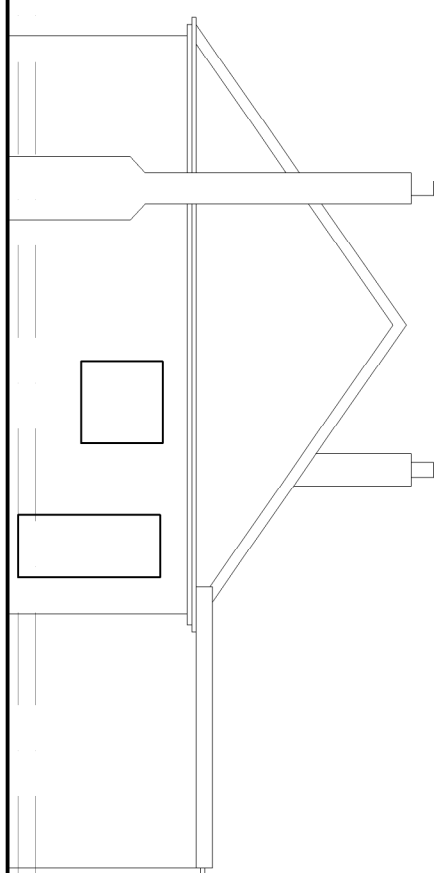
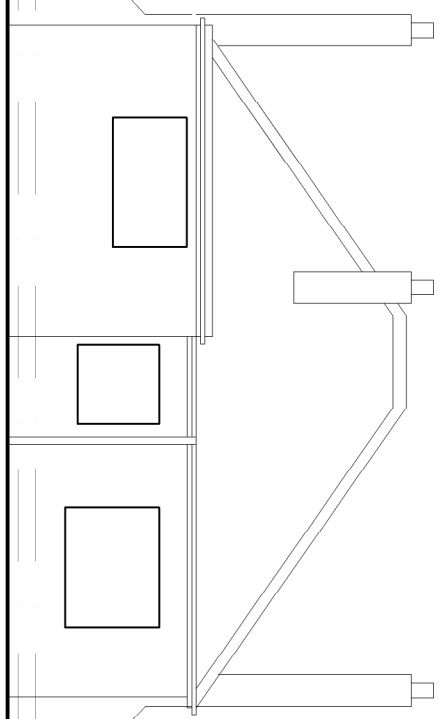
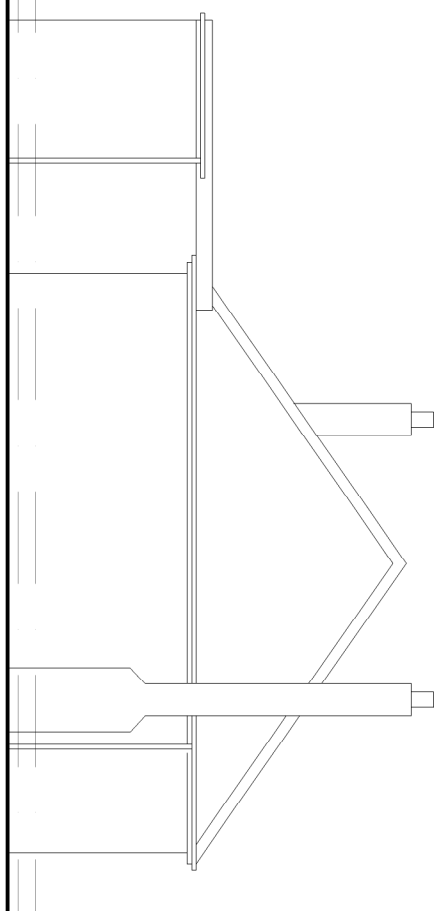
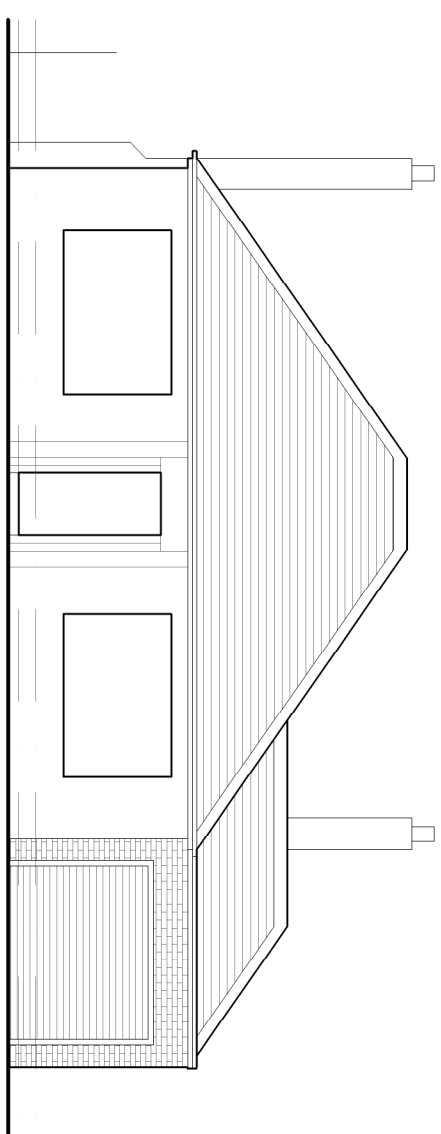
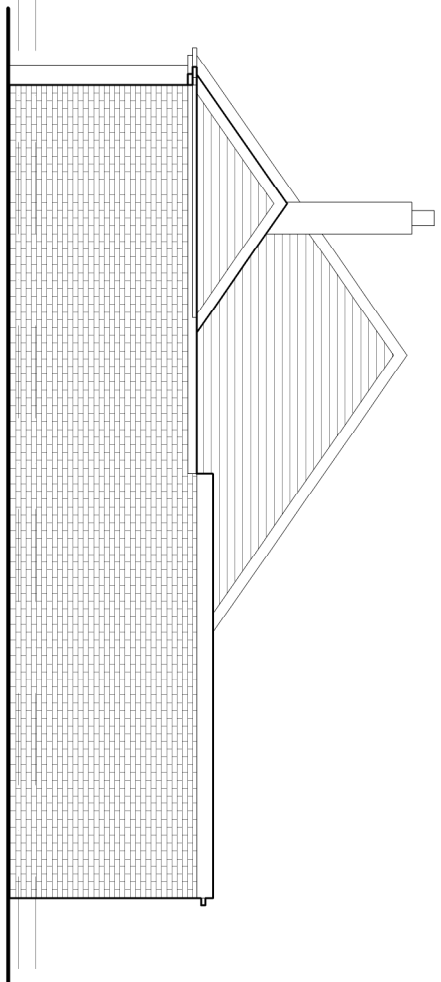
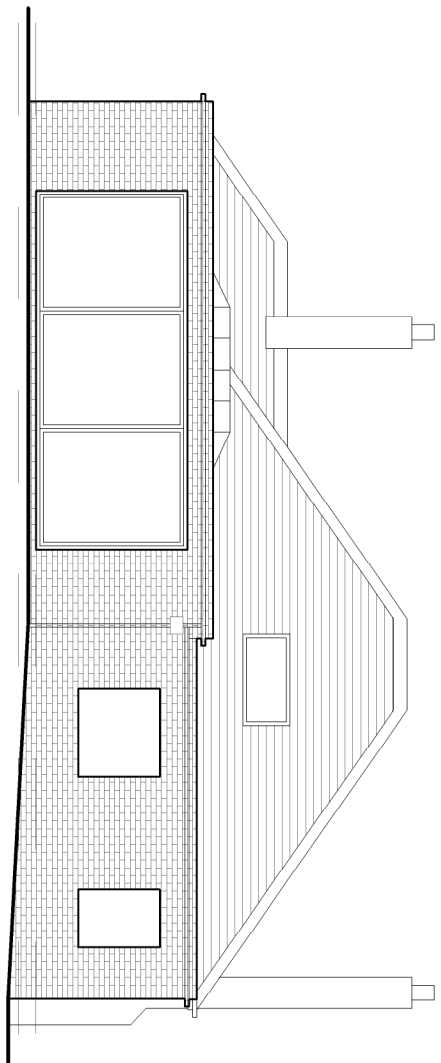
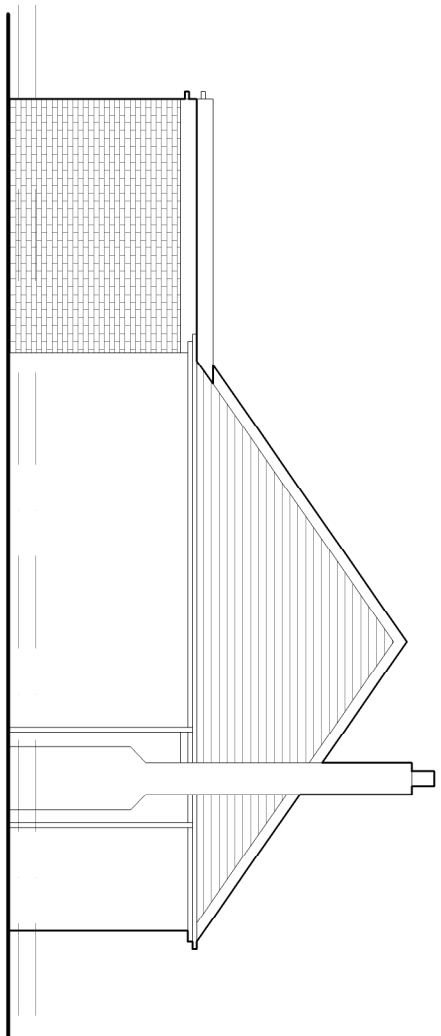
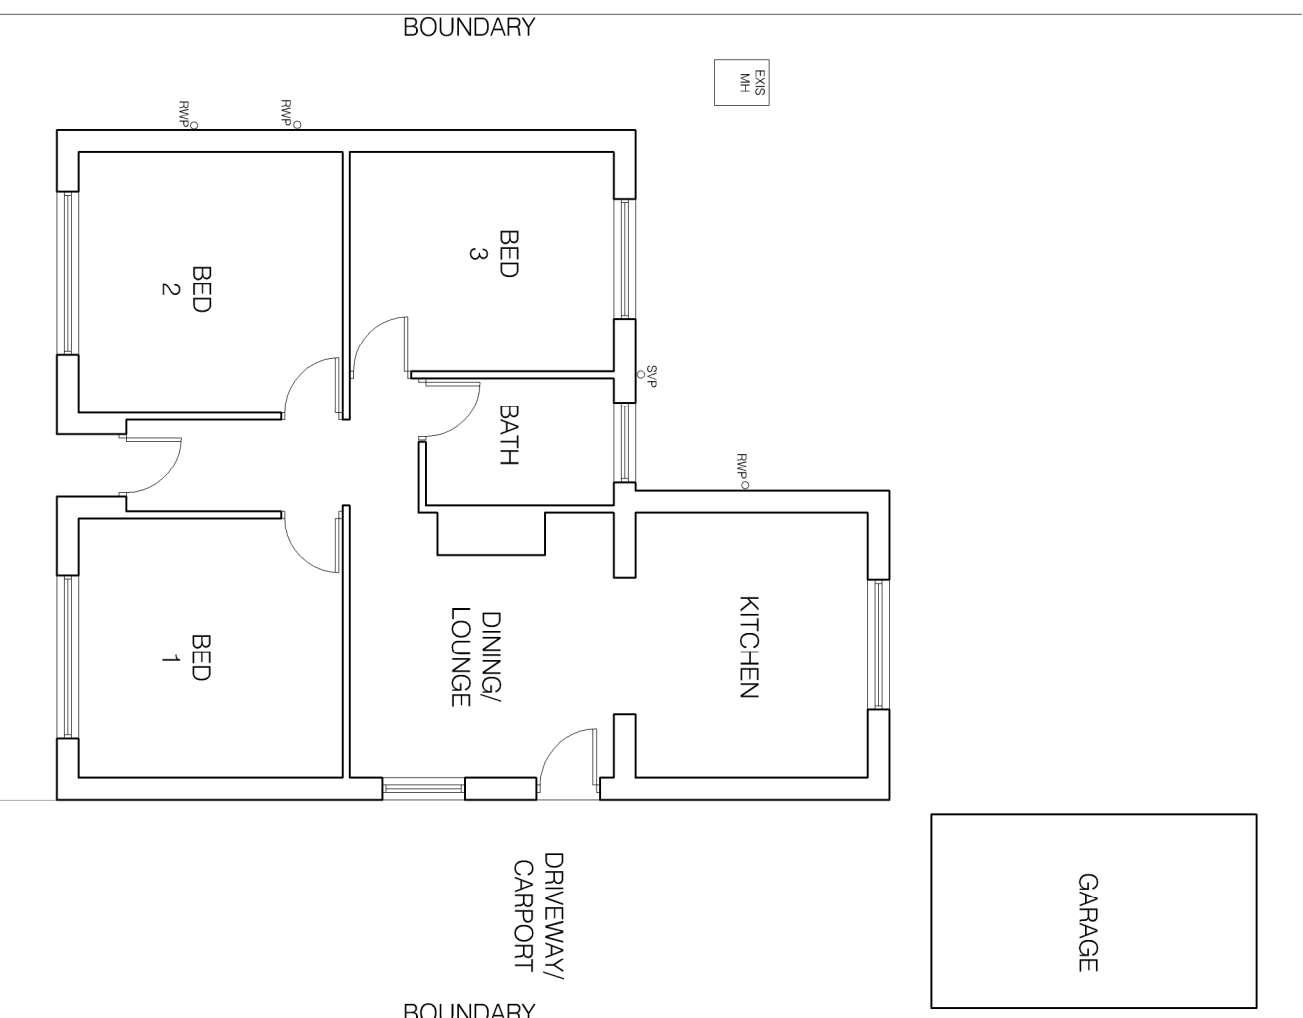
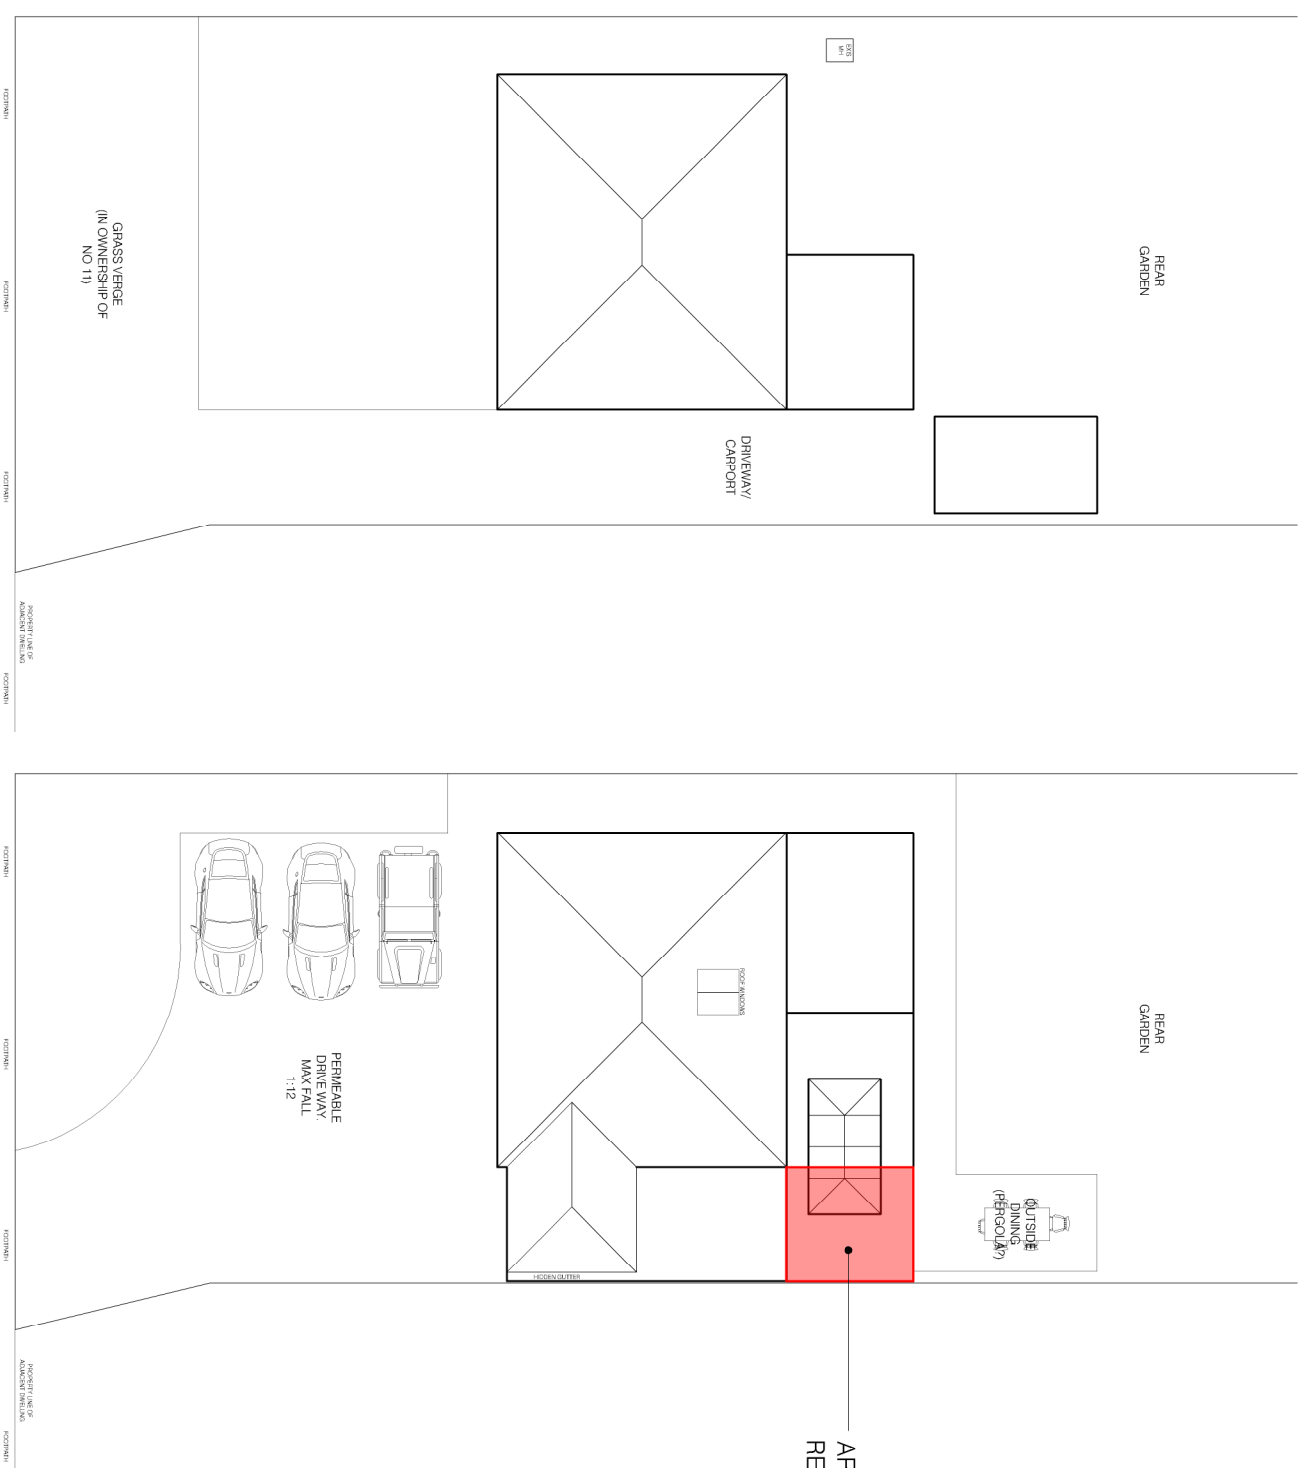
Discrepancies must be reported to Architectural Drawings Ltd.

The contractor must satisfy himself with the adequacy of the site investigation information and should ensure that adequate foundations appropriate to the ground conditions are used for any part of the works.

This drawing should not be relied upon to give information on ground conditions and foundations.

The Contractor is to carry out the work in compliance with the Building Regulations, relevant current British Standards

Building Regulations, relevant current British Standards

AREA OUTSIDE PERMITTED DEVELOPMENT
REQUIRING PLANNING PERMISSION

RE: A ROOF AMENDMENTS TO MEET SPD
CRITERIA REGARDING FLAT ROOFS TO THE STREET
SCENE

COLLECTING NEIGHBORHOOD PROPOSALS TO THE STREET SCENE

Revisions

Design | Develop | Build

architectural**drawings**.
llc.

The Orchard, Sheffield S6 1FV
Tel: 01142 321969

Tel: 01142 321889

info@architecturaldrawing.co.uk

www.architecturaldrawingsltd.co.uk

REVISIONS

No.	Date

CLIENT

11 INTAKE LANE - BARNESLE PROPOSED ALTERATIONS

TITLE

GENERAL ARRANGEMENT

DRAWING STATUS

PLANNING

SCALE 1:100 1:1250 @ A1

DATE **APRIL 2022**

JOB NO.	DRAWING NUMBER	REV
---------	----------------	-----

968	01	A
-----	----	---