

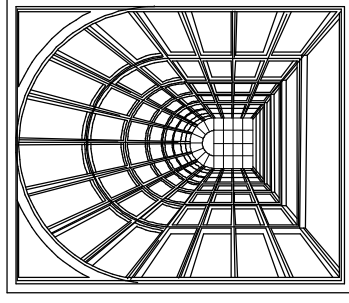


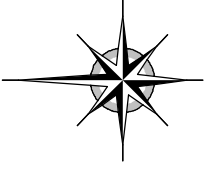

SCALE:
1:1250

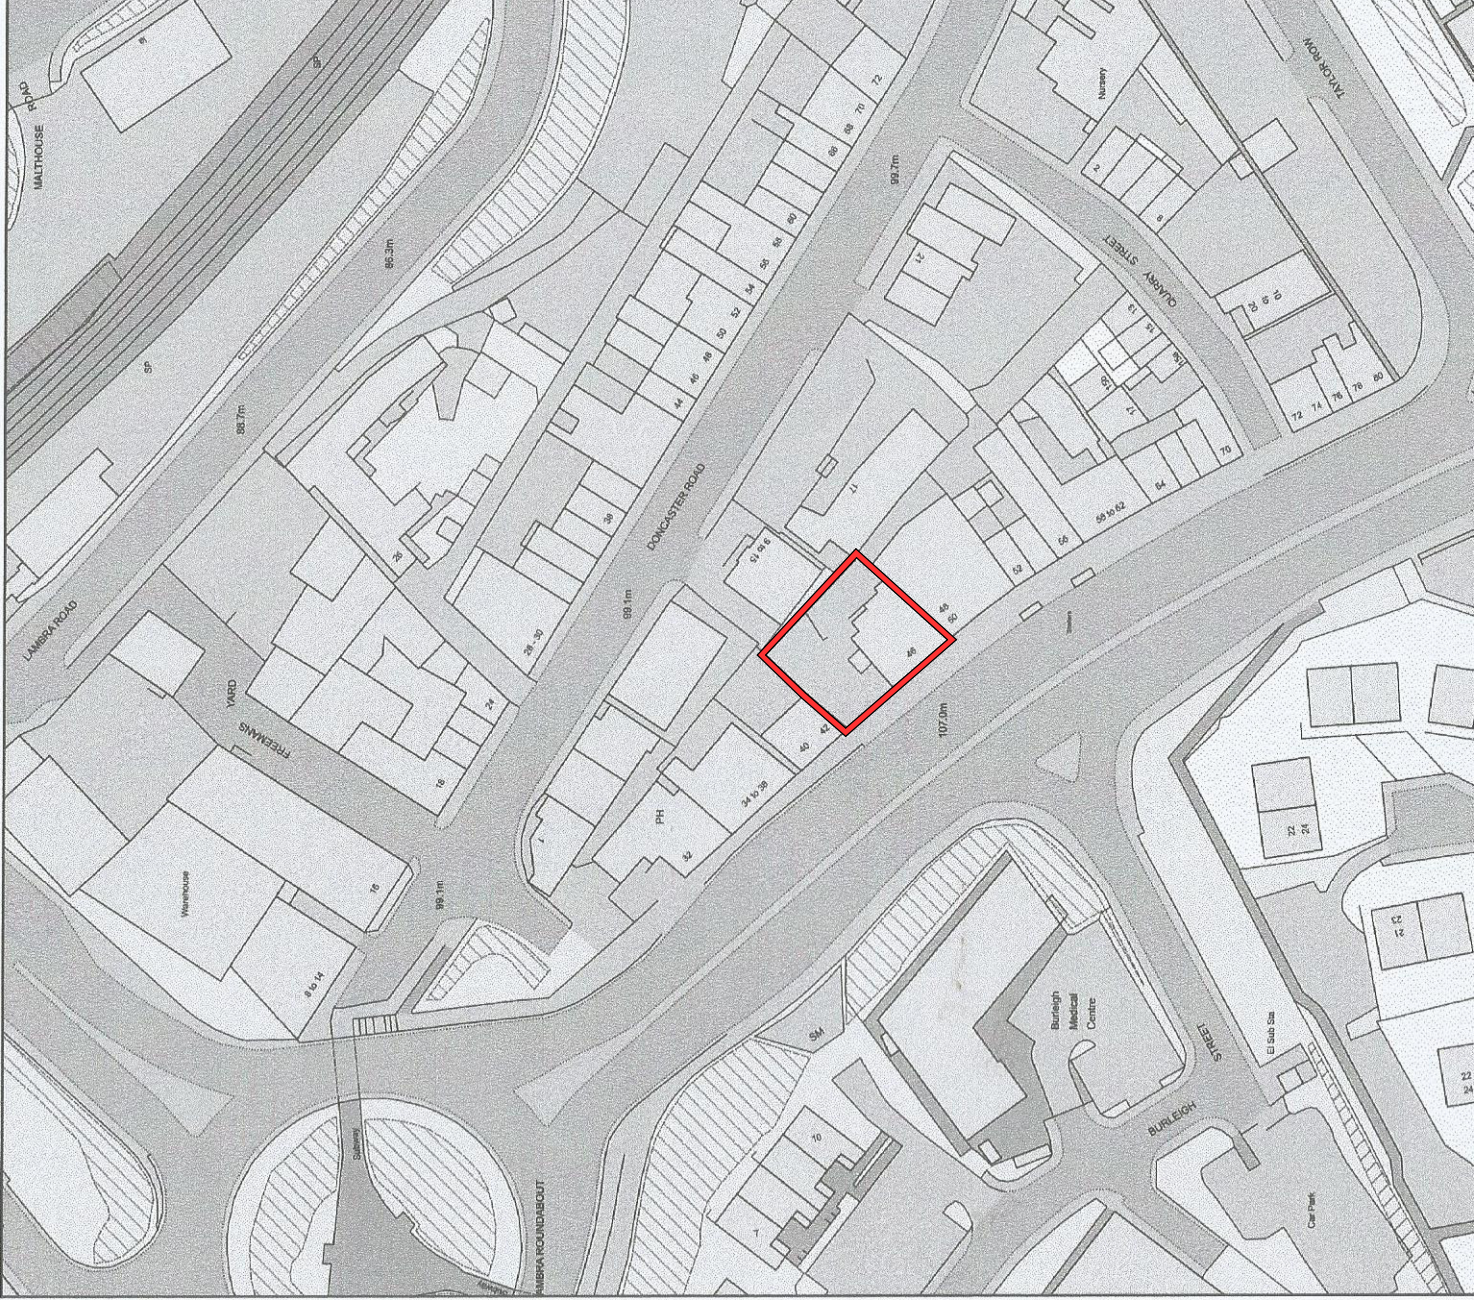

Mark Smith - Architectural Design

3 Dene Road, East Dene,
Rotherham. S65 2SE.

Telephone : 07720 525438
E-mail : msmith-rufc@hotmail.co.uk
Website : www.marksmithdesign.webs.com