




PROPOSED

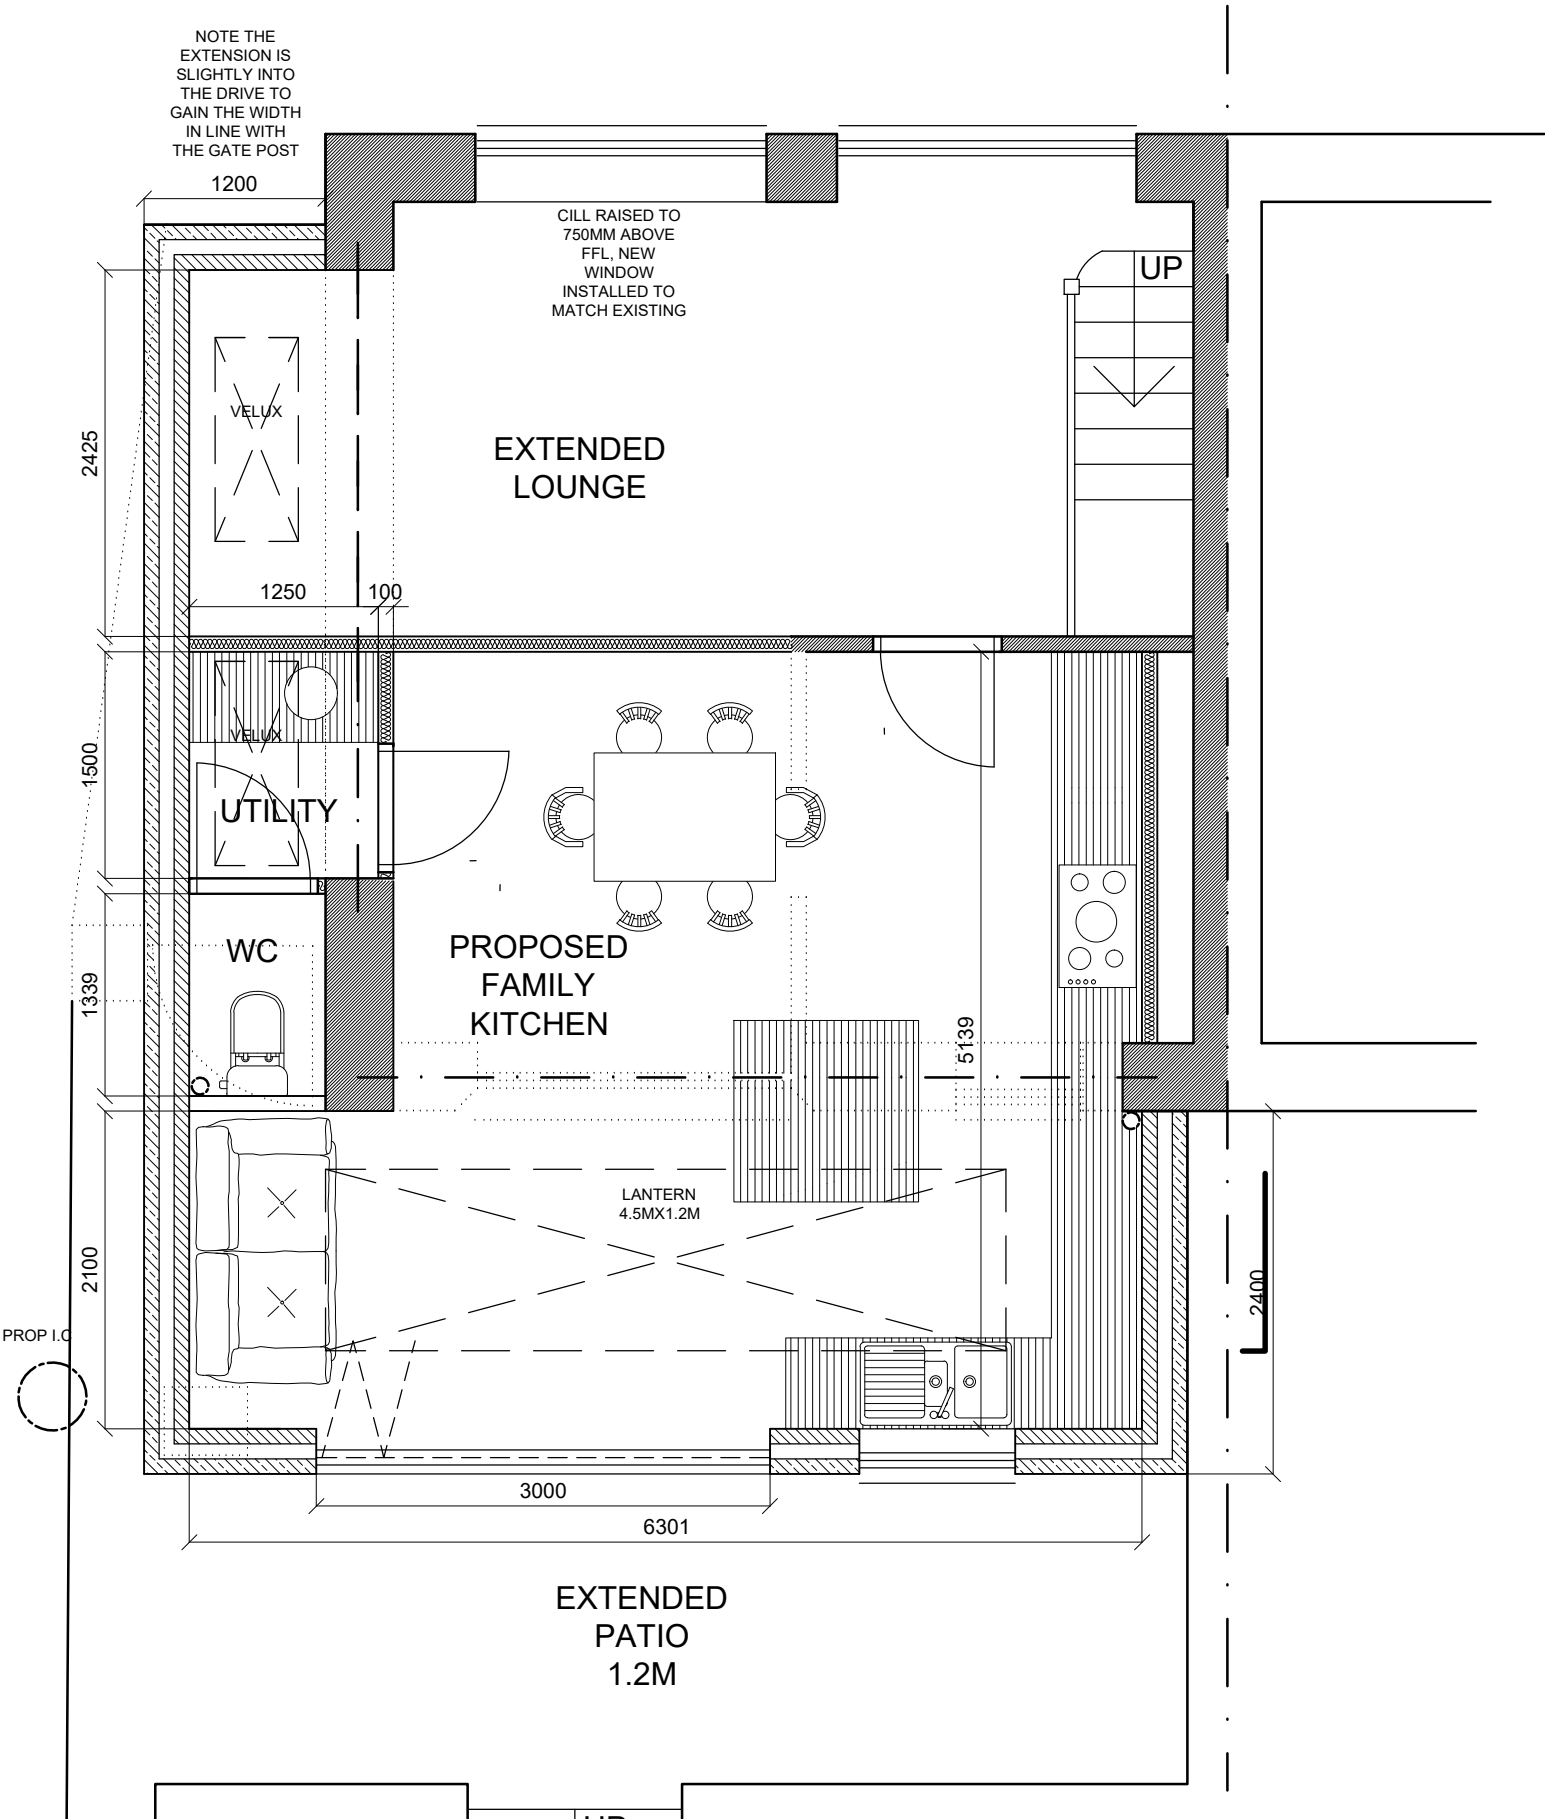


GROUND FLOOR PLAN 1:50

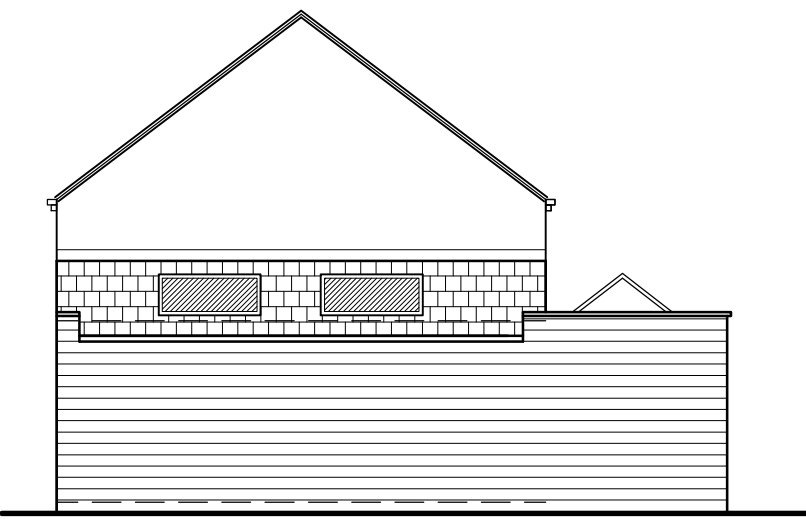

NORTH ELEVATION 1:50

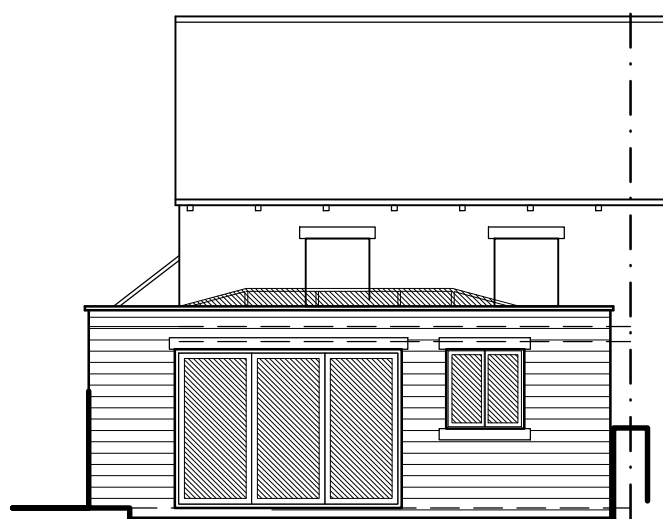


WEST ELEVATION 1:50

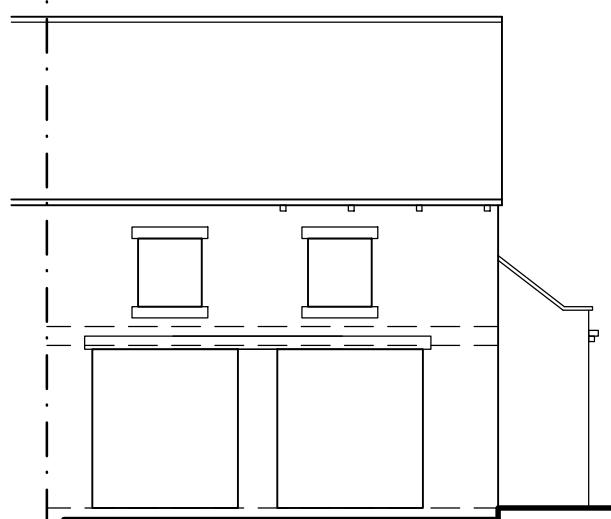


EAST ELEVATION 1:50


EXISTING

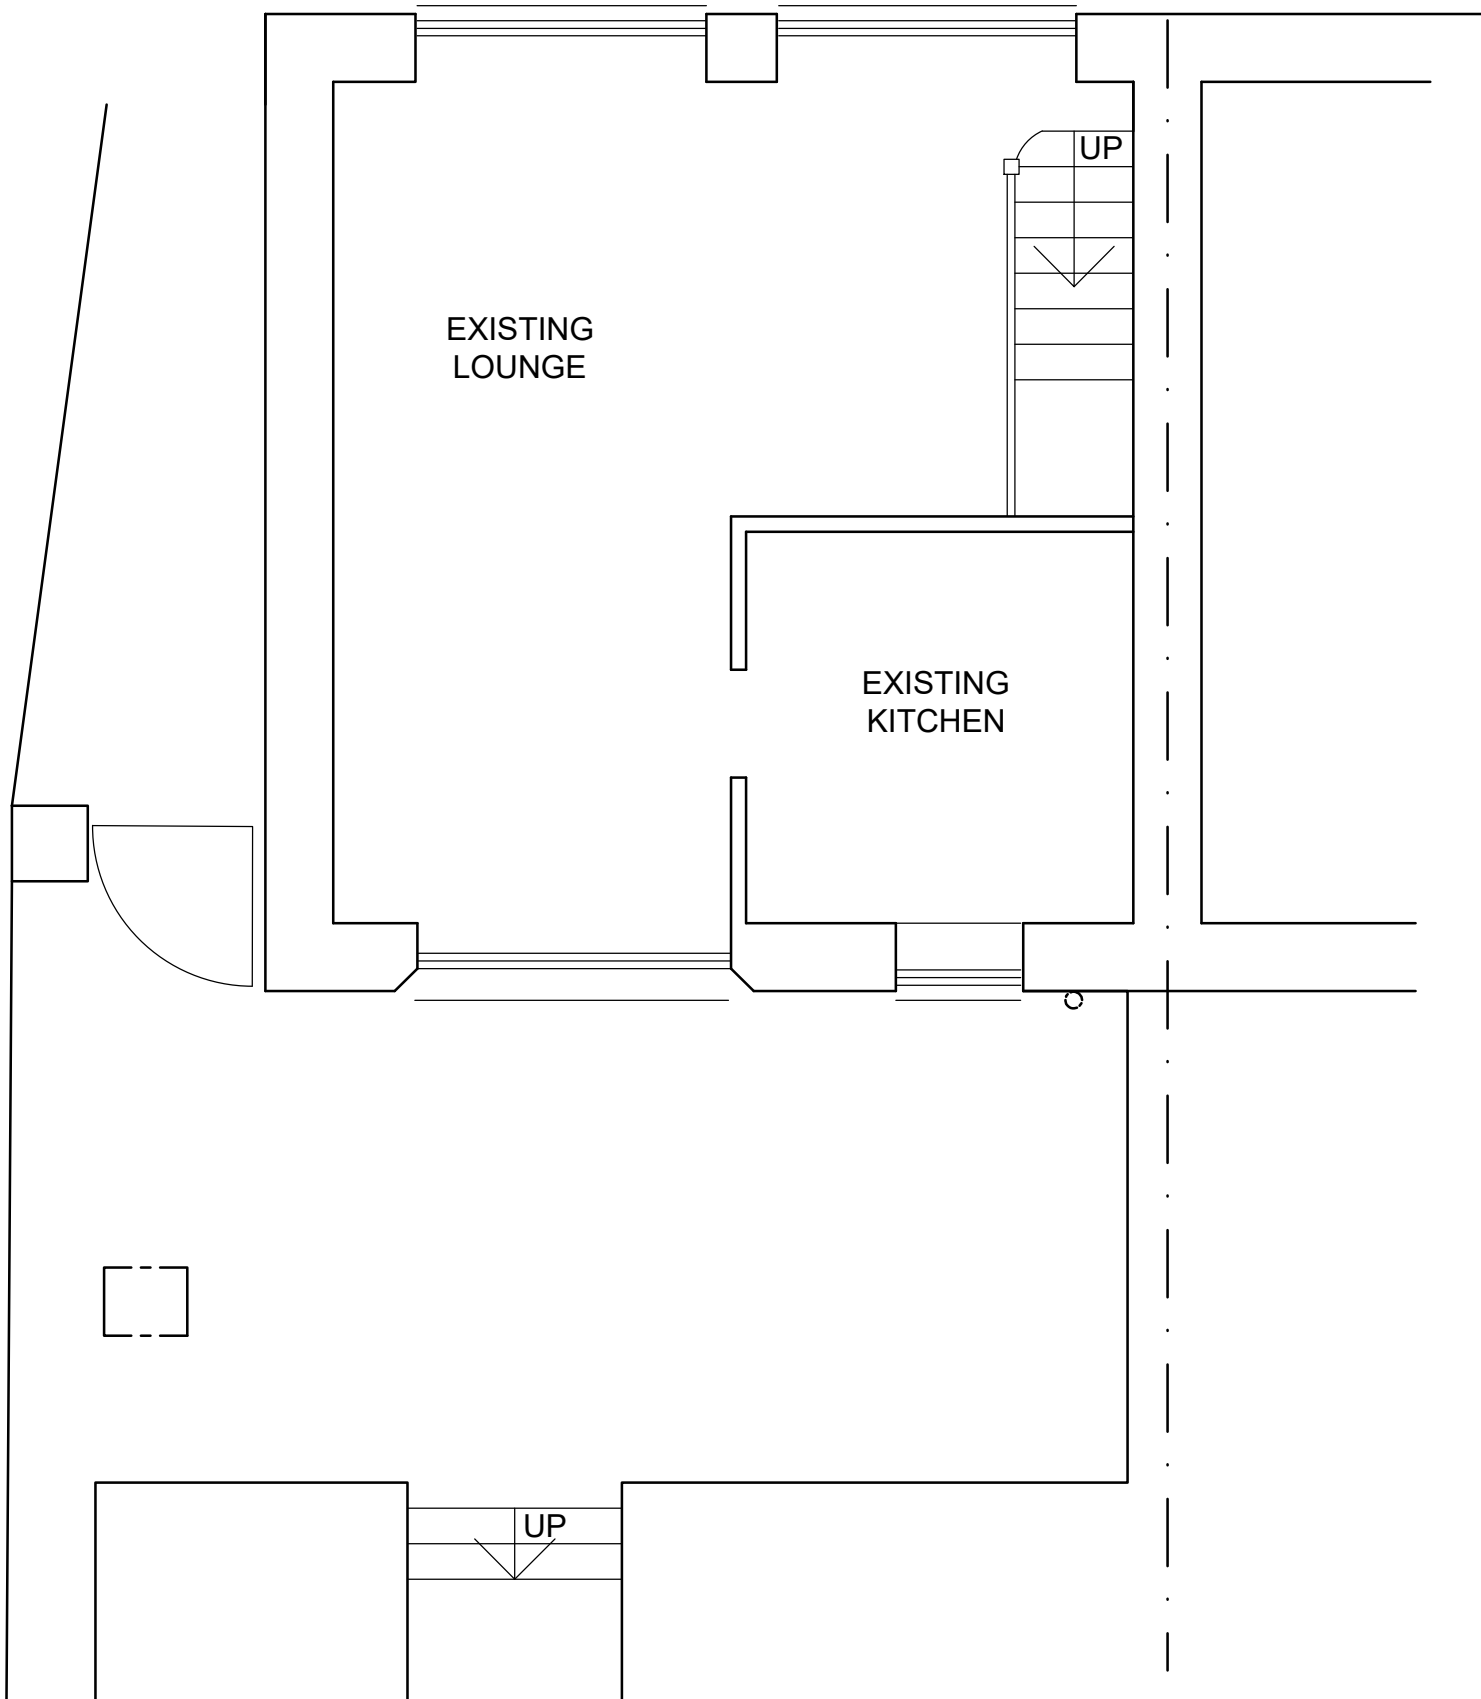


GROUND FLOOR PLAN 1:50

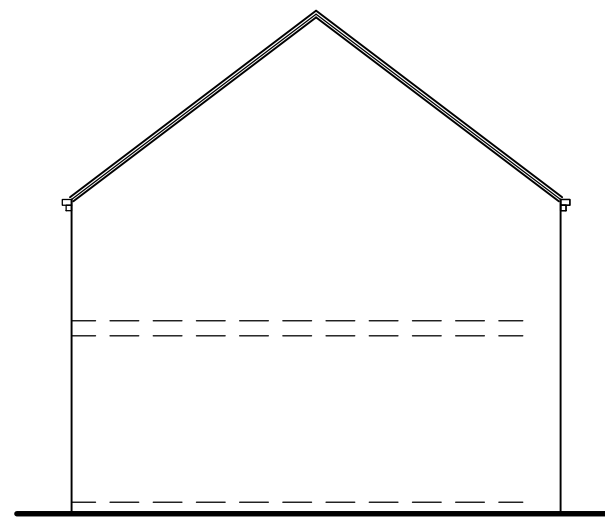

NORTH ELEVATION 1:50

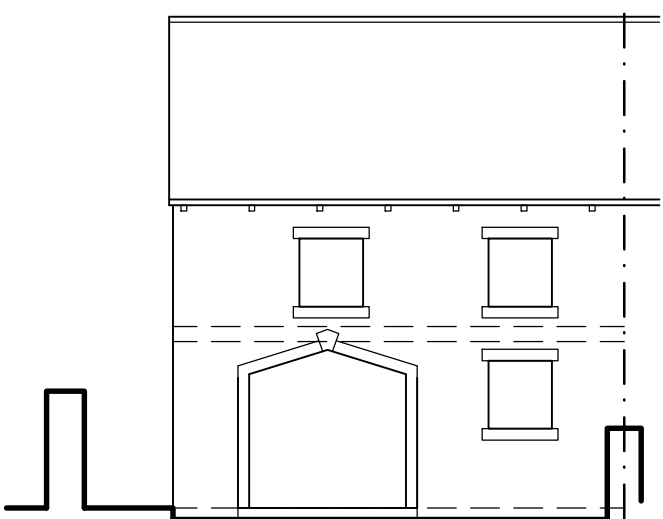

WEST ELEVATION 1:50

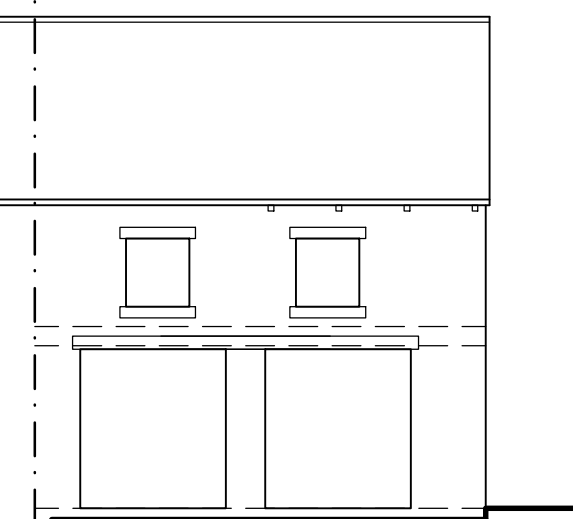

EAST ELEVATION 1:50