


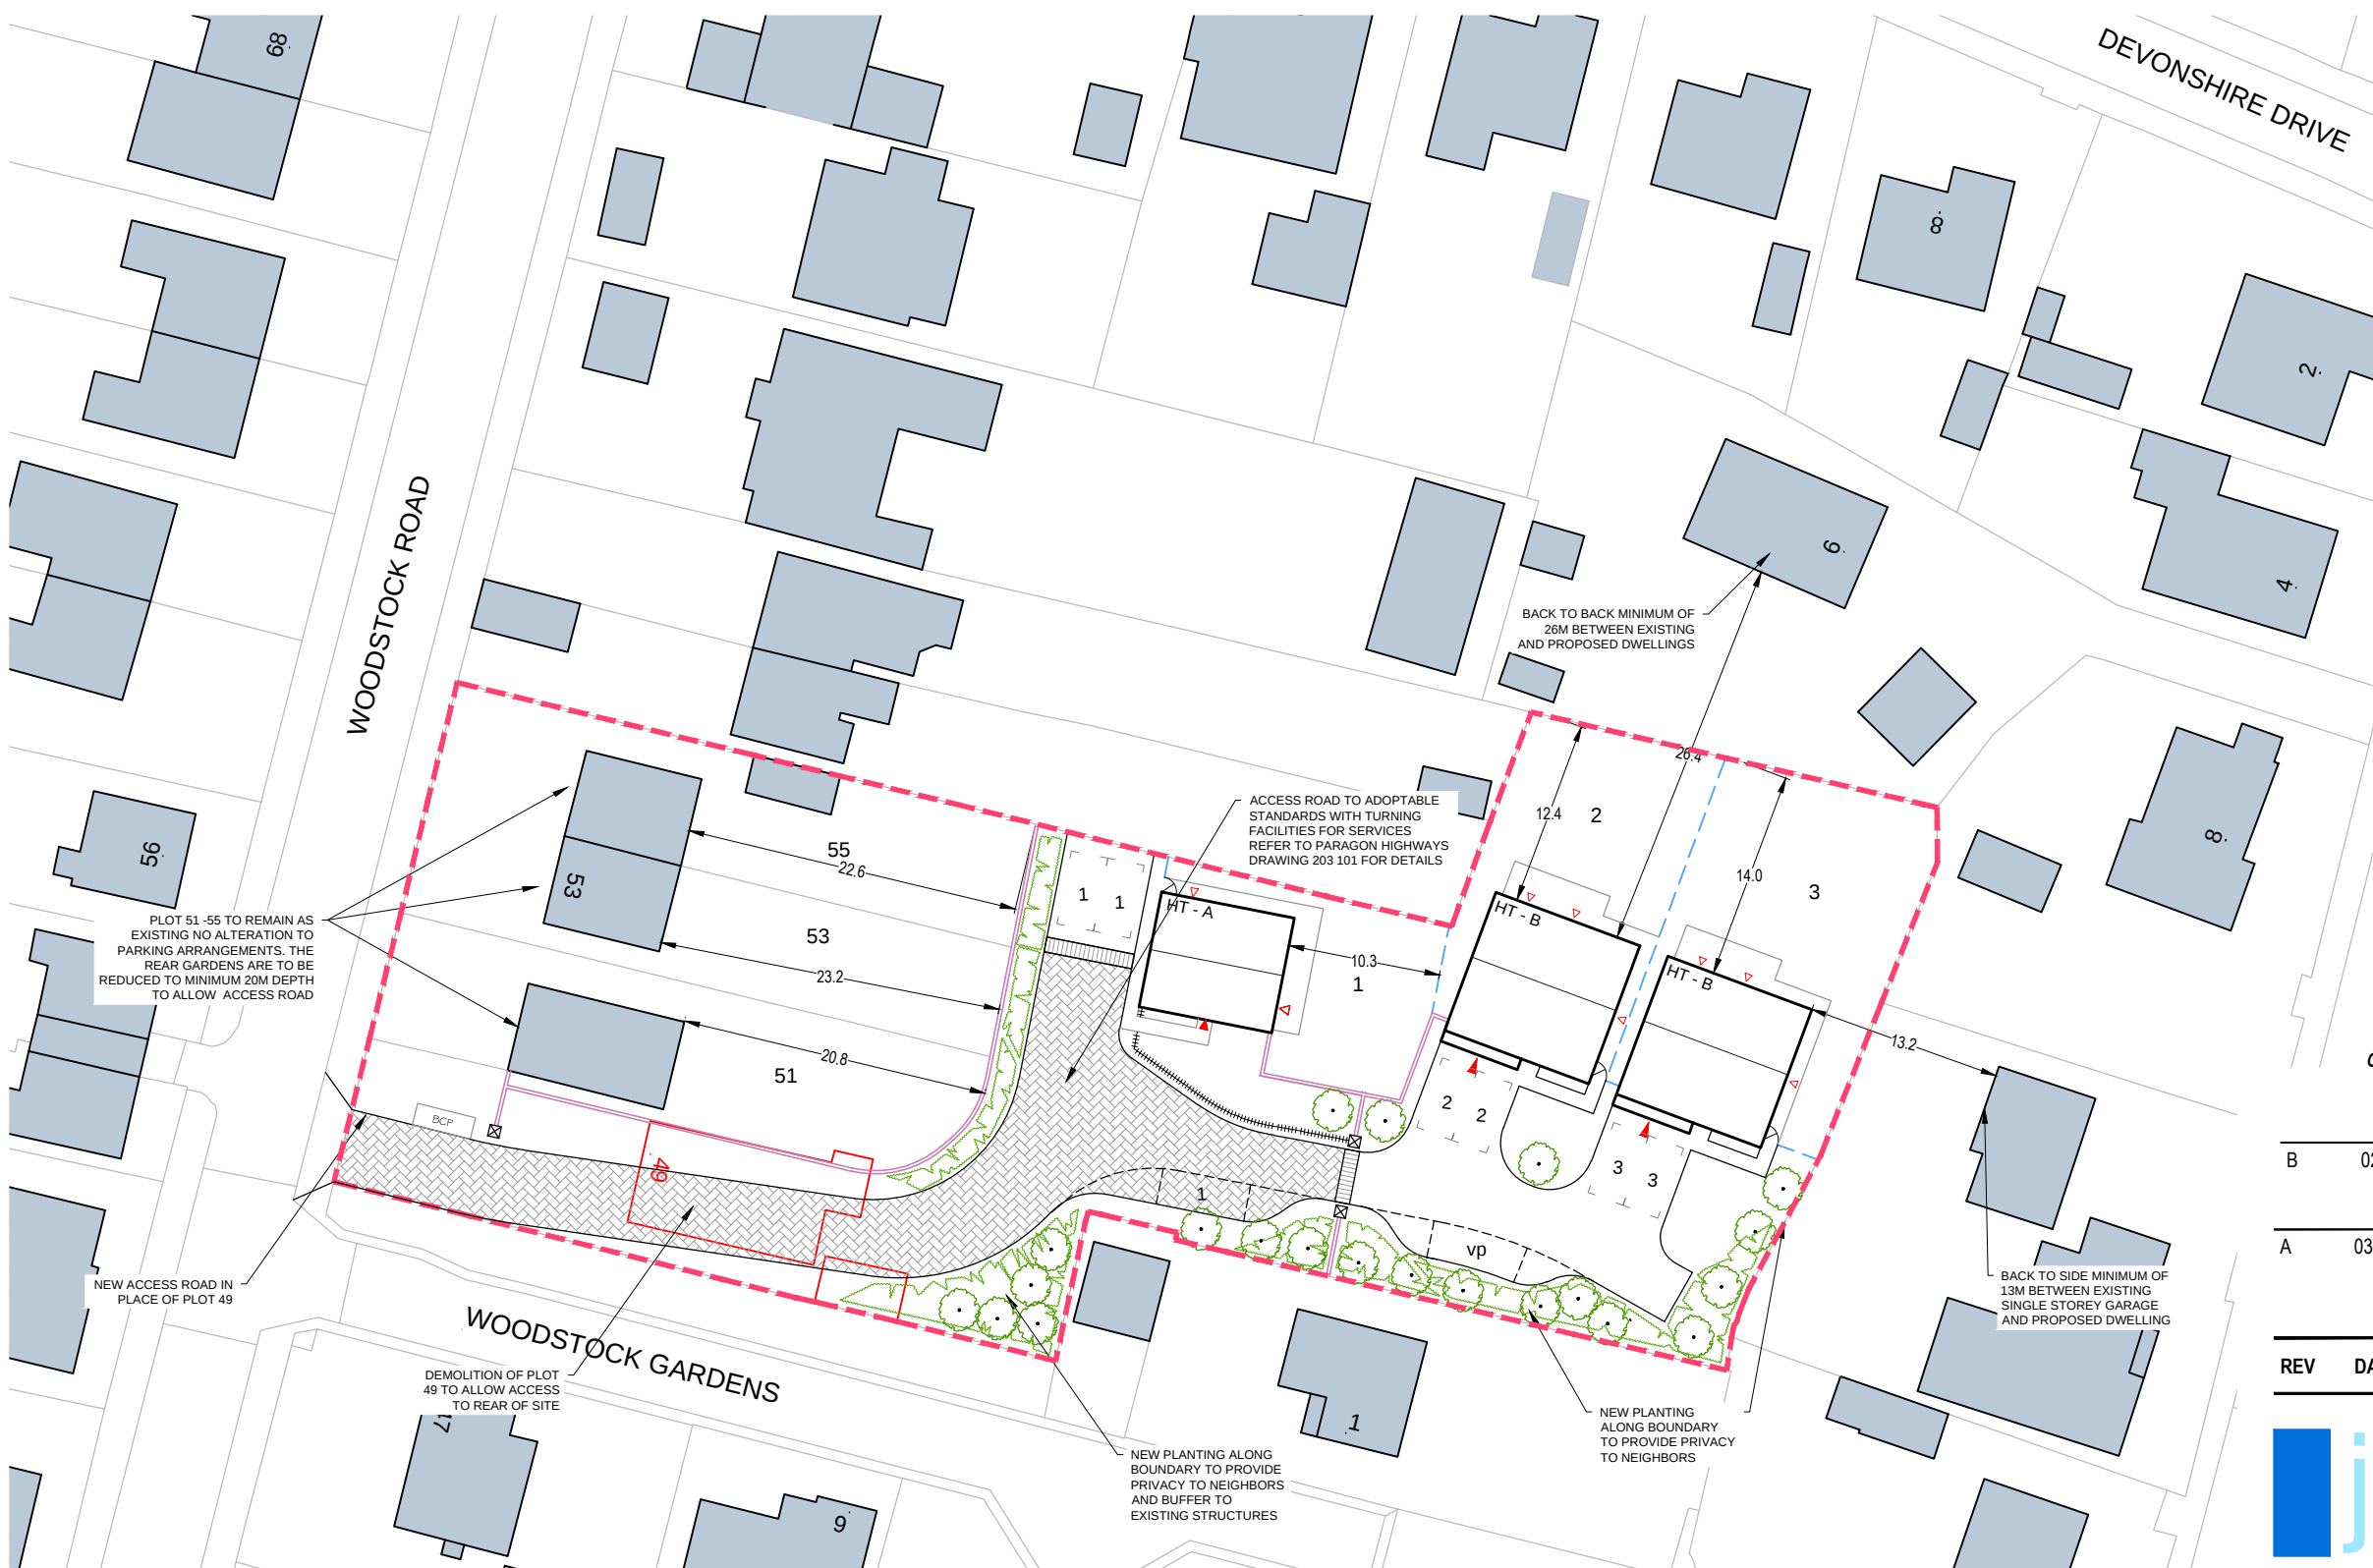


- PLANNING LAYOUT LAYERS KEY:
- SITE BOUNDARY
 - - - 1800mm TIMBER FENCE
 - 1800mm BRICK WALL
 - ===== 900mm METAL RAILINGS
 - ~~~~~ 450mm KNEE HIGH RAIL
 - ⊠ PILLARS
 - ∩ GATE
 - BCP BINS / BIN COLLECTION POINT
 - TREES
 - HEDGES / PLANTING

B	02.07.21	ACCESS ROAD FROM WOODSTOCK ROAD UPDATED IN LINE WITH REVISED HIGHWAY DESIGNS	THS	VS
A	03.02.20	LAYOUT UPDATED TO SUIT CLIENT COMMENTS. THS PLOT 49 ADDED TO APPLICATION BOUNDARY, AMENDED ROAD LOCATION AND REDUCTION OF DWELLING NUMBERS	THS	VS

REV	DATE	DESCRIPTION	BY	CHECK
-----	------	-------------	----	-------

 ARCHITECTURE | PLANNING | LANDSCAPE

ACCOMDATION SCHEDULE				
House Type	PLOT	BEDS	STOREY	NUMBER
Existing	51-55	N/A	2	3
A	1	4	2	1
B	2	4	2	2
TOTAL				6

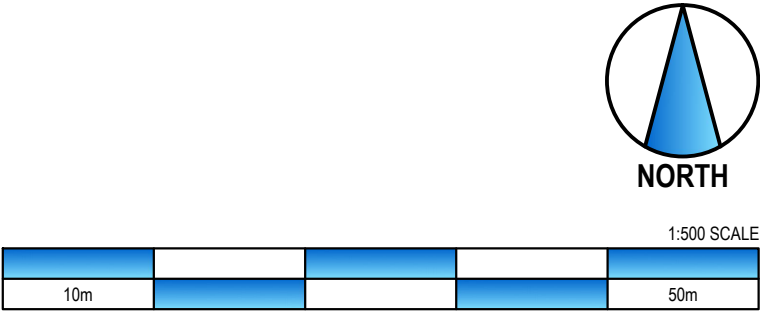

CLIENT:
MR S CLAYBURN

PROJECT:
49,51,53 & 55 WOODSTOCK ROAD
BARNSELY

DRAWING:
PROPOSED LAYOUT

DRAWING NUMBER:
19 5137 03B

SCALE @ A3:
1:500

DRAWN:
THS

CHECKED:
VS

DATE:
FEB 20

DATE:
FEB 20

03 / PROPOSED LAYOUT

Do not scale off this drawing - Only figured dimensions to be taken from this drawing. Drawings based on Ordnance Survey and/or existing record drawings - Design and Drawing content subject to Site Survey, Structural Survey, Site Investigations, Planning and Statutory Requirements and Approvals. Authorised reproduction from Ordnance Survey Map with permission of the Controller of Her Majesty's Stationery Office. Crown Copyright reserved.