
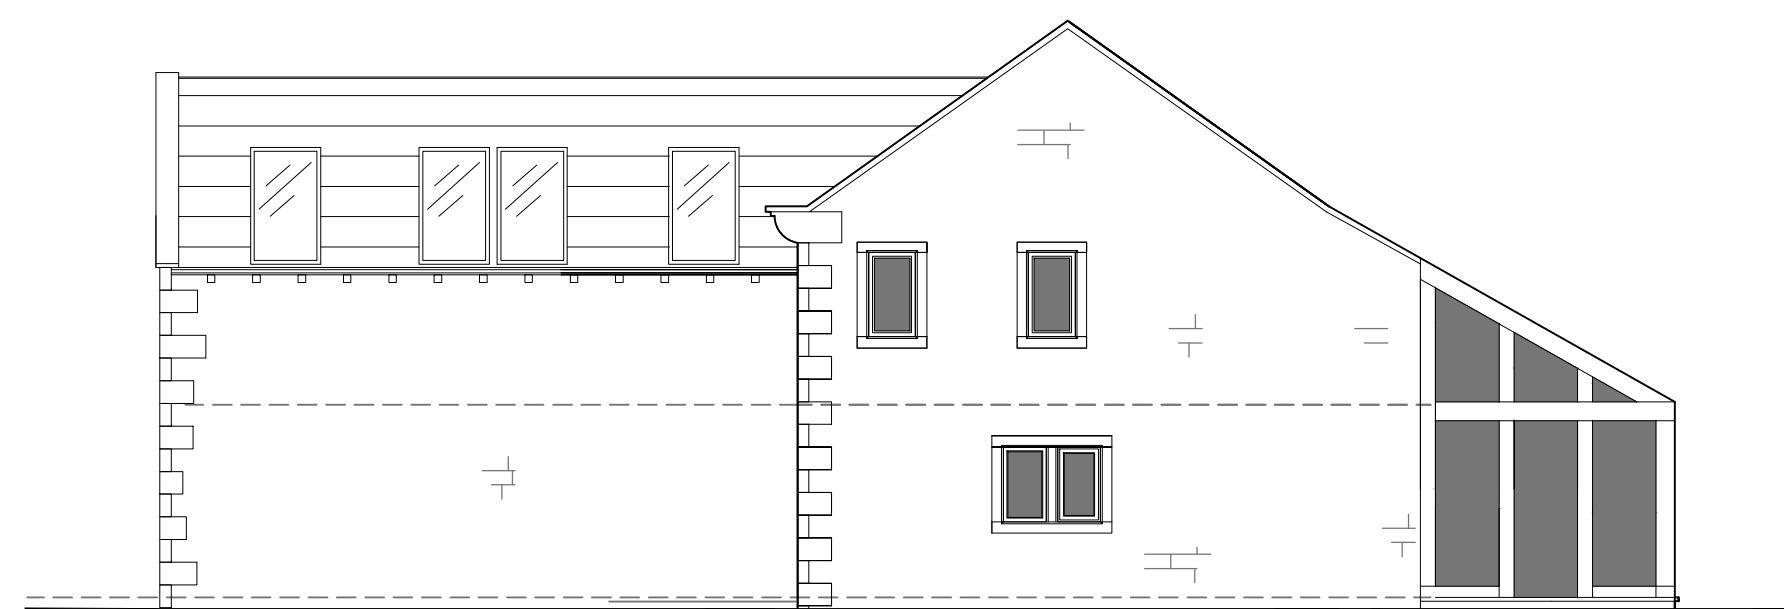
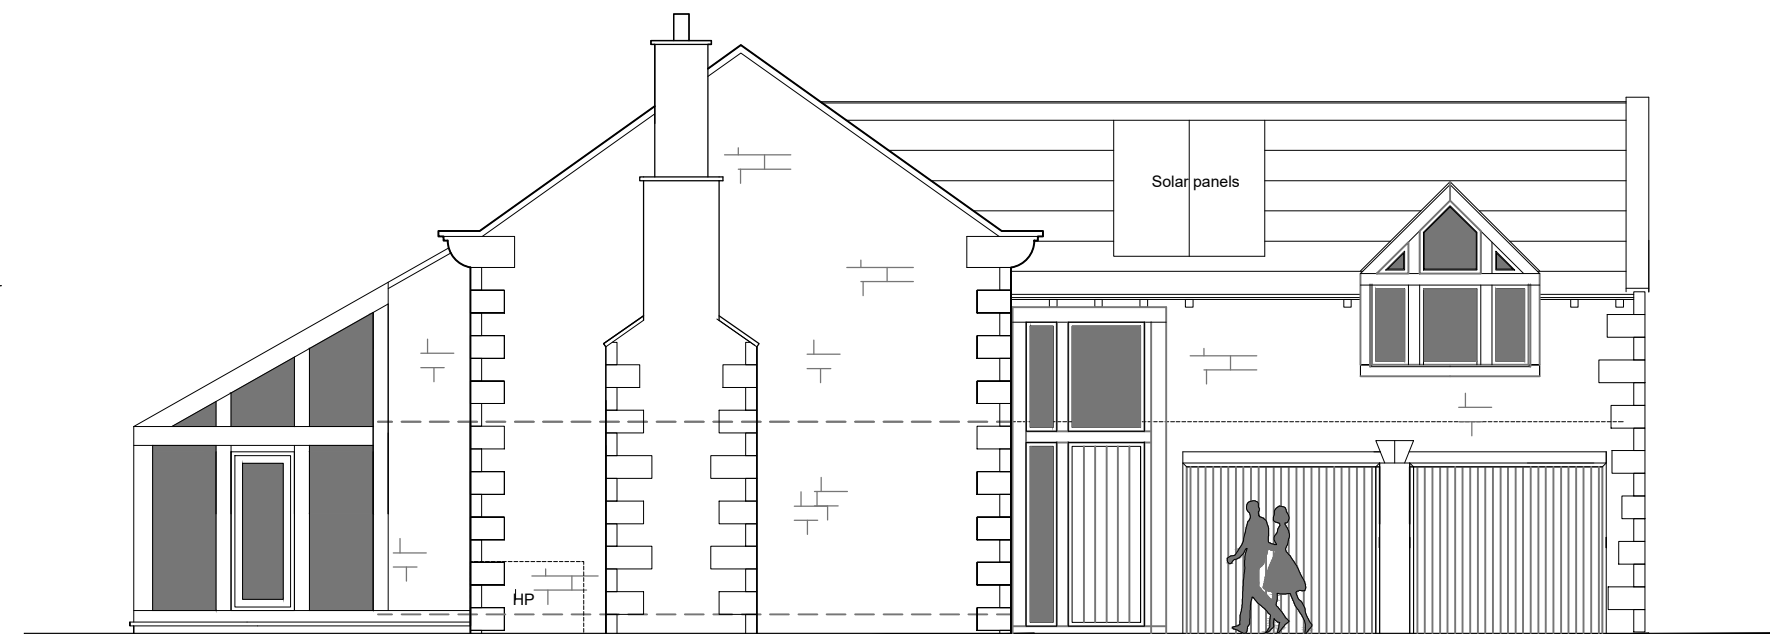


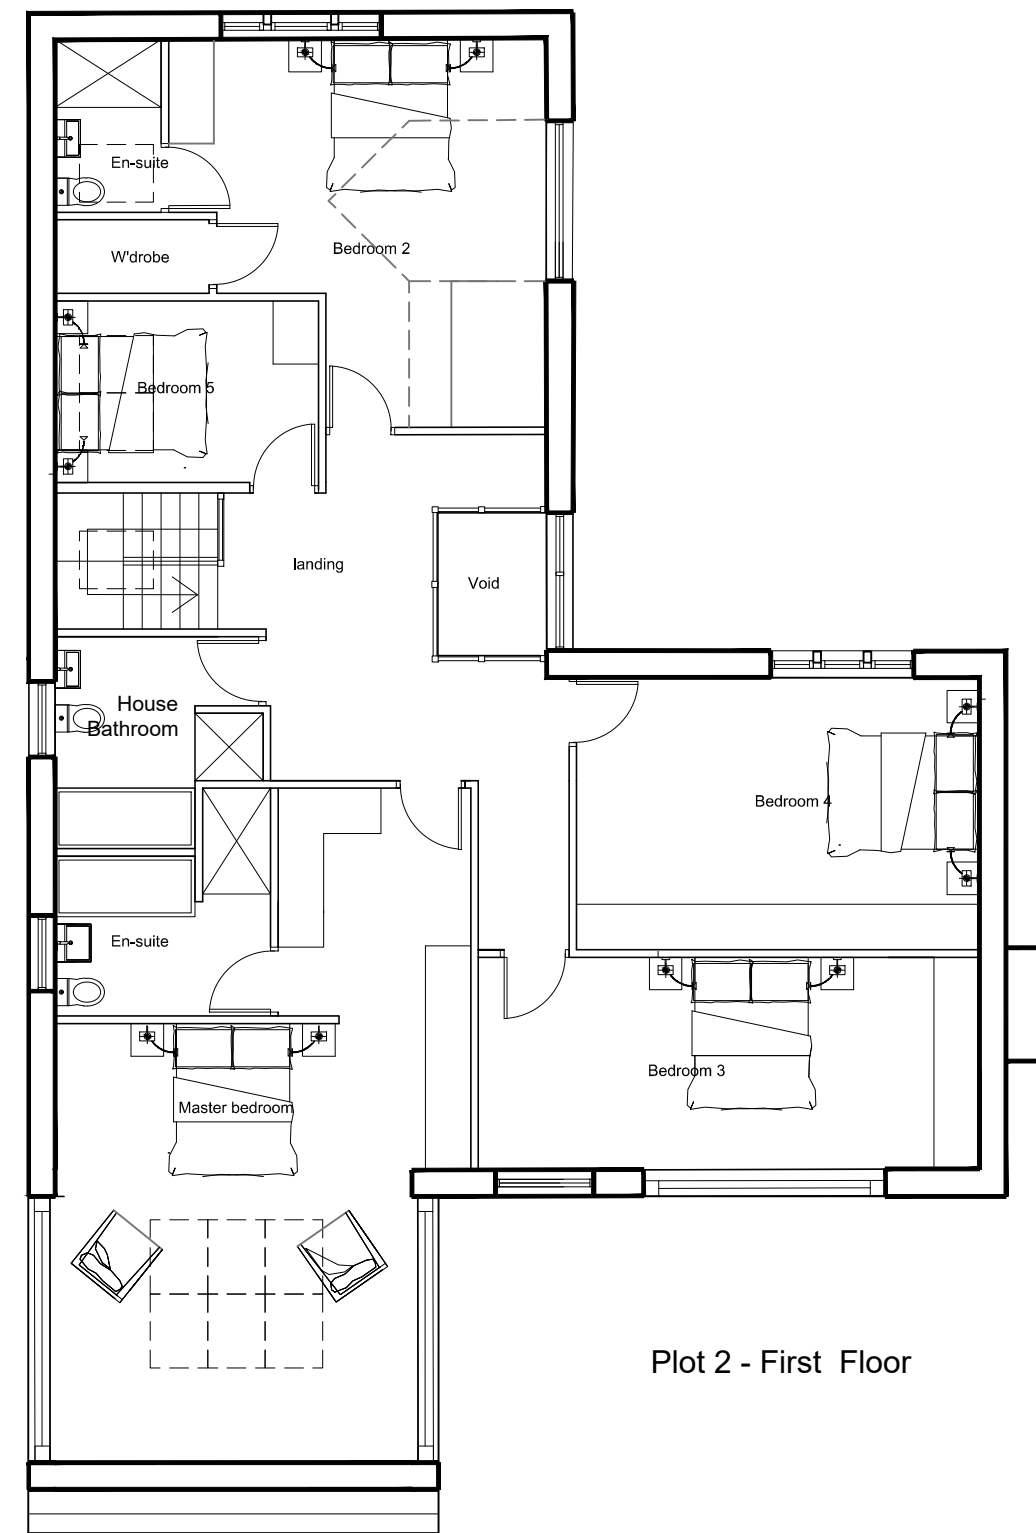

DRAWING DESCRIPTION	
PROPOSED PLANS AND ELEVATIONS LOT 2	
JOB TITLE	
ROYD MOOR HOUSE FARM	
CLIENT	
KINGSMAN HOMES	
DRAWN BY	SCALE 1:100 @ A1
CHECKED MAR 2024	DRAWING NO. 2037/00-16
DATE	REVISION C