



FRONT VIEW 'A'

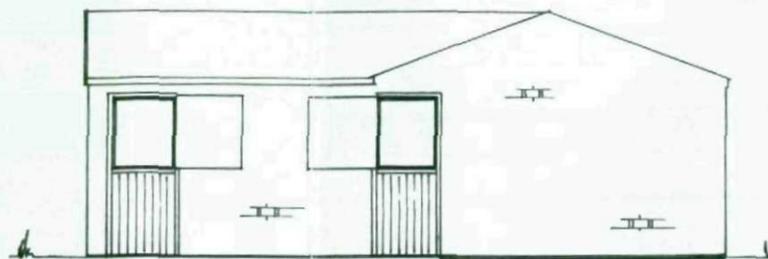


SIDE VIEW 'B'

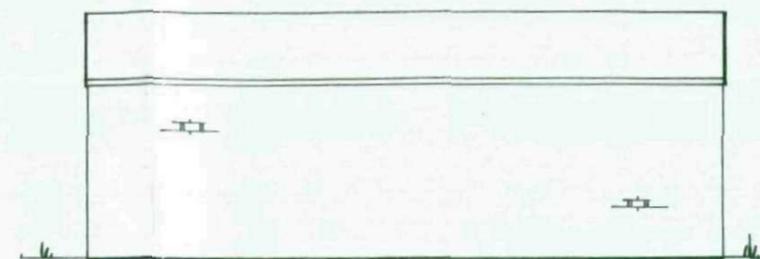


SIDE VIEW 'C'

'D'

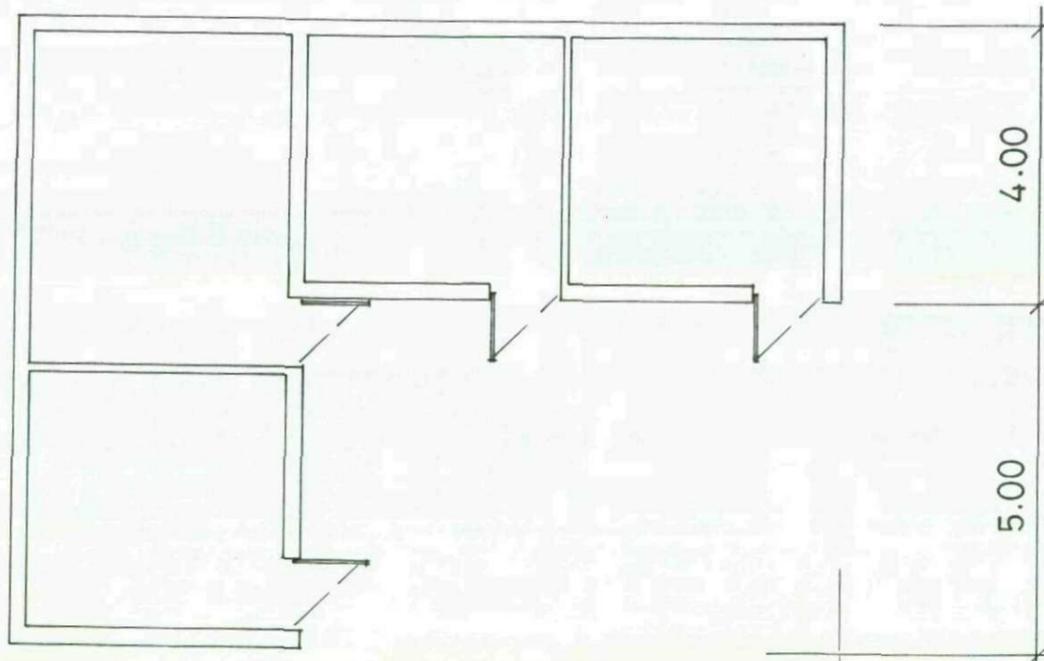

FLOOR PLAN

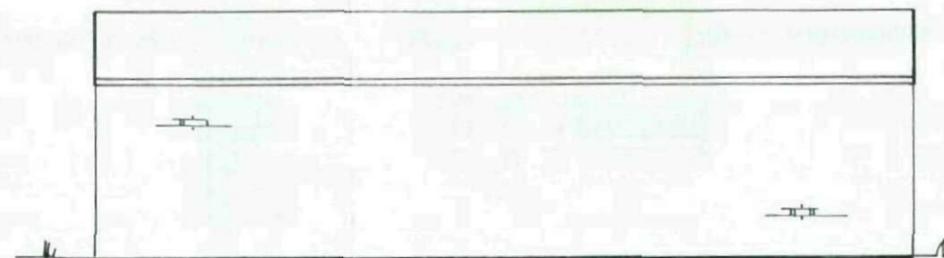


REAR VIEW 'D'

NOTE.
 STONEMWORK & ROOFTILES
 TO MATCH EXISTING BUILDING.
 RAINWATER TO SOAKAWAY
 OR TO EXISTING DRAINS.

PROPOSED STABLES. 'THE GRANARY'.
 SWAITHE HALL HAMLET.

SCALE. 1.100.

09.07

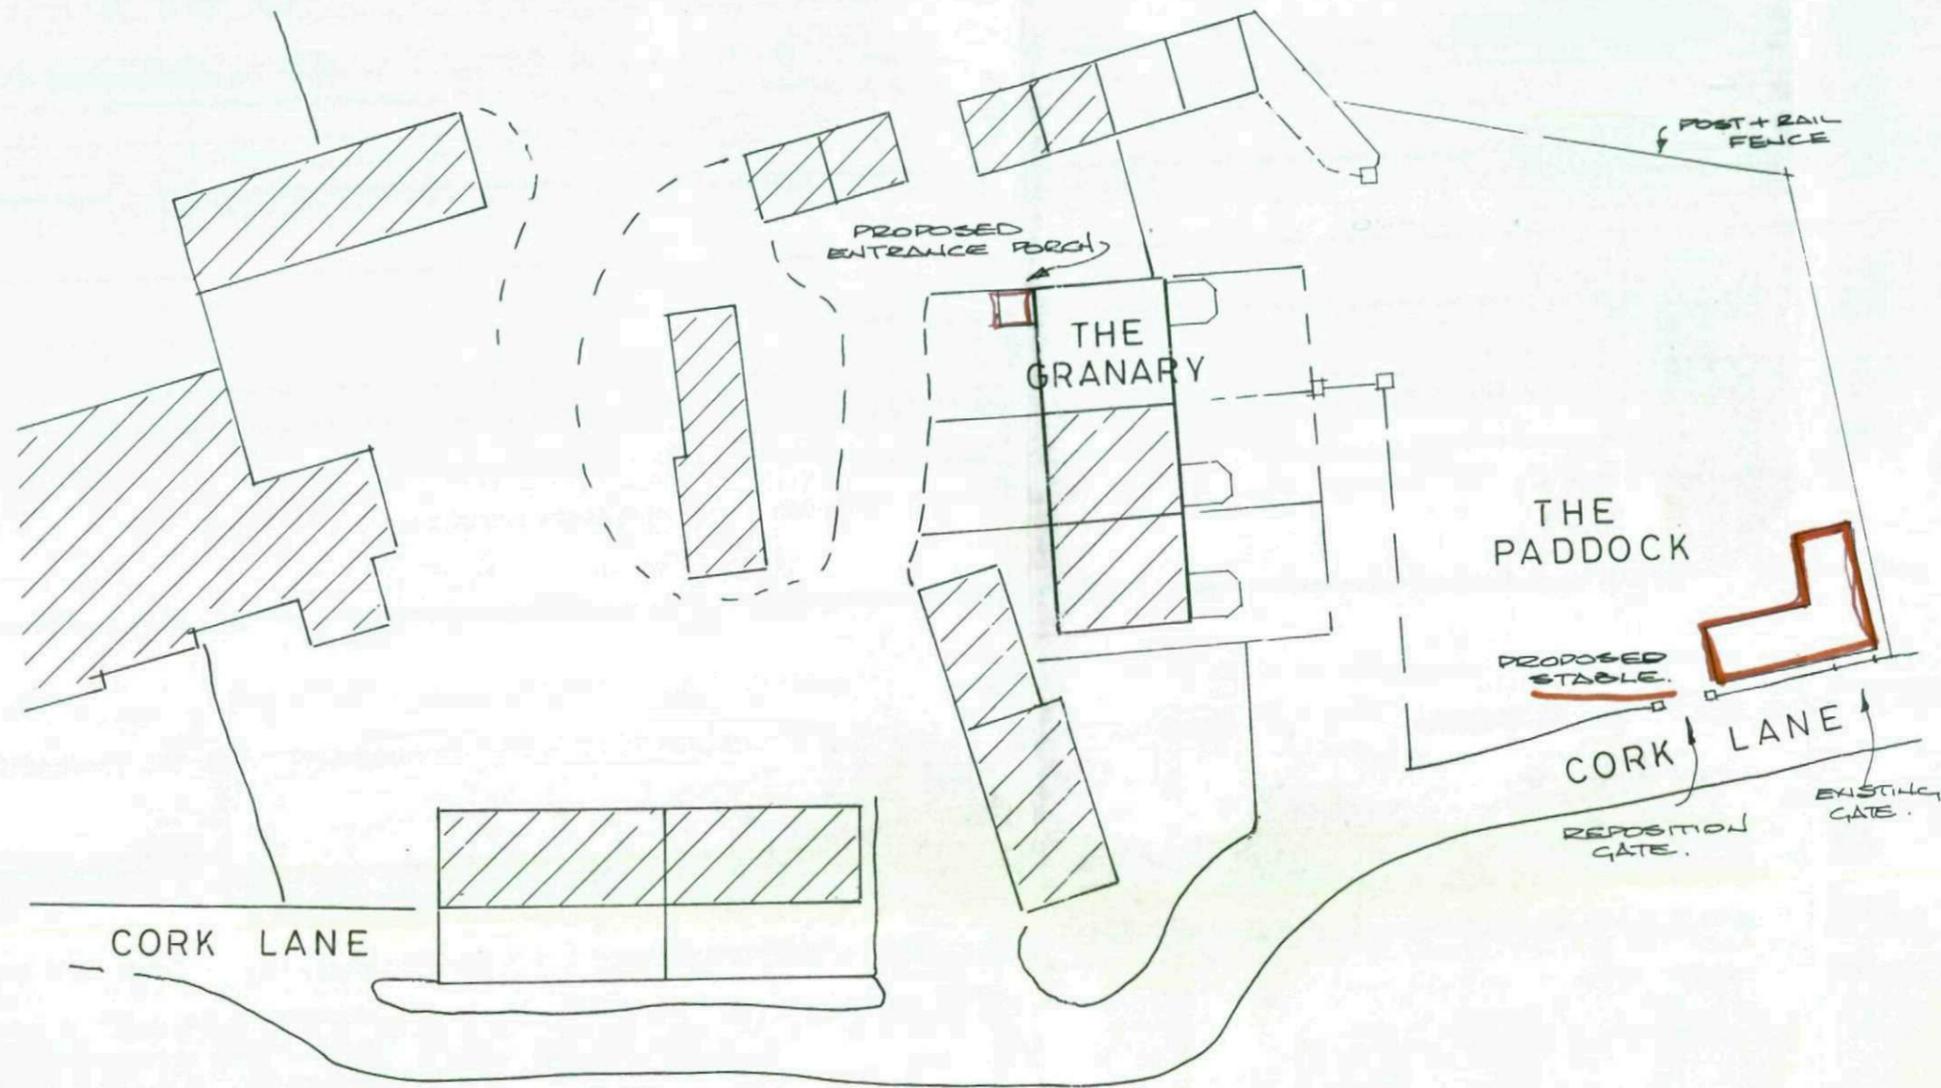

THE GRANARY AND PADDOCK, SWAITHE HALL HAMLET. FEB. '03.
 SCALE. 1.500.