



- GENERAL**
- DO NOT SCALE FROM THIS DRAWING.
 - ALL DIMENSIONS ARE TO BE CHECKED ON SITE AND CONFIRMED TO AUTHOR.
 - ALL FEASIBILITY STUDIES ARE SUBJECT TO FULL SITE SURVEY + LOCAL AUTHORITY APPROVALS.
 - ANY DISCREPANCIES OR VARIATIONS SHALL BE NOTIFIED TO CADVIS3D BEFORE WORK ON THE RELEVANT SECTION COMMENCES.
 - THIS DRAWING SHALL BE READ IN CONJUNCTION WITH ALL RELEVANT CONSULTANTS AND / OR SPECIALISTS DRAWINGS / DOCUMENTS.
 - THE MATERIALS AND WORKMANSHIP OF ALL RELEVANT TRADES AND BUILDING OPERATIONS SHALL COMPLY WITH THE RECOMMENDATIONS OF CURRENT BRITISH STANDARDS AND CODES OF PRACTICE.
 - AS FAR AS REASONABLY PRACTICABLE, THIS DESIGN HAS BEEN PREPARED IN SUCH A WAY AS TO REDUCE THE RISKS TO THE HEALTH AND SAFETY OF PERSON(S) WHO MAY BE AFFECTED.
 - RISK ASSESSMENTS HAVE BEEN PREPARED FOR ANY UNAVOIDABLE RISKS AND ARE REFERRED TO BELOW.:

RA ref	Date	Prepared	Item

NOTES

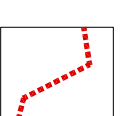

LINE DENOTES SITE BOUNDARY

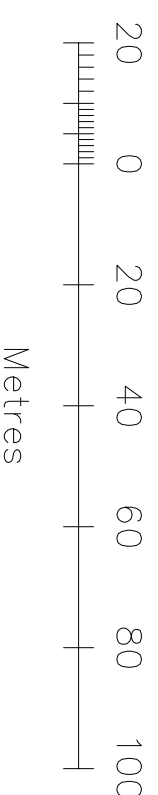

SITE LOCATION PLAN SCALE: 1:1250

rev	date	dr	app	notes

scale	drawn	apprv
AS SHOWN @ A1	PSI	KS

date	path
AUG 2008	D:\DATA\1***\1044\MARCH

status
PLANNING

job no	dwg no	rev
1044	A(00)-01	-



The Towers - 237 Wakefield Road - Lepton
 Huddersfield - West Yorkshire - UK - HD8 0DH
 Tel: 0795 589 8269 - Fax: +44 (0)1484 306340
 E-mail: cadvis3d@hotmail.co.uk

project
Proposed House & Garage Extensions
 31 Wellthorne Lane, Ingilthorpe
 Penistone, Sheffield

client
Mr & Mrs Shone

title
Site Location Plan - As Existing