


### External Fire Escape Stair Plan

1 : 25

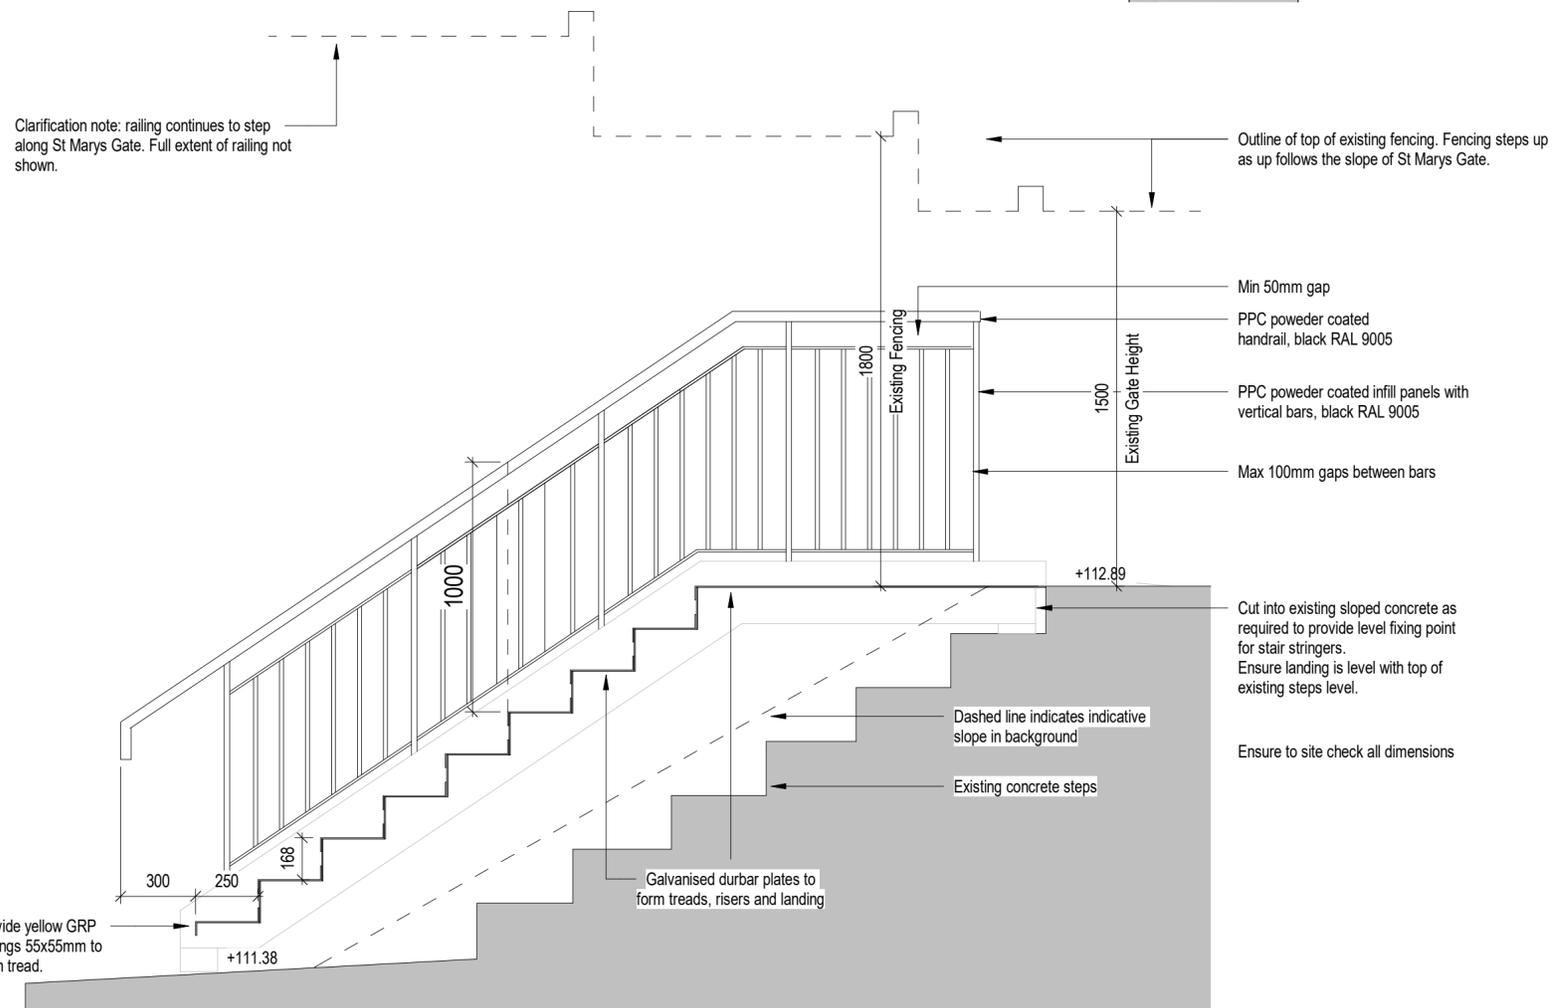

### External Fire Escape Stair Plan

1 : 20

Railing panel to side is 1.8m high  
 Existing gate is 1.5m high



Photo from Church Street looking at existing gate.

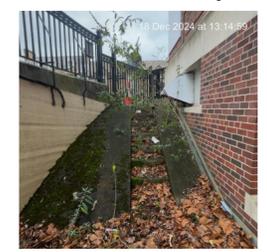


Photo of existing fire escape stair to north side of building

**Race Cottam Associates**  
 Sheffield Studio  
 1 East Parade  
 Sheffield S1 2ET  
 0114 273 7050  
 Architects  
 racecottam.com

Client: GF Tomlinson  
 Project: Barnsley IoT  
 RCA Project Ref: 3093-13

Drawing Title: External Fire Escape Stair

Project Code	Originator	Volume	Level	File Type	Role	Number
BIOT	RCA	XX	ZZ	D	A	3407

Status	Subsidiary Description	Revision Description	Revision
S3	Review & Comment	PRELIMINARY	P2