





<b>notes</b>		
<small>Do not scale from this drawing unless for Planning purposes. Figured dimensions only are to be used. All dimensions must be checked on site by the Contractor prior to the commencement of any fabrication or building works (where applicable). Dimensions and details are to be read in conjunction with specialist consultants' drawings; any disparity between drawings is to be brought to the attention of design 4 architecture ltd prior to the commencement of any fabrication or building works. This drawing is the property of design 4 architecture ltd and may not be reproduced without their permission.</small>		
<b>revisions</b>		
<b>rev</b>	<b>notes</b>	<b>date</b>
A	Amended to clients requirements	26 07 12
B	Amended following discussions with the planning officer	22 01 13

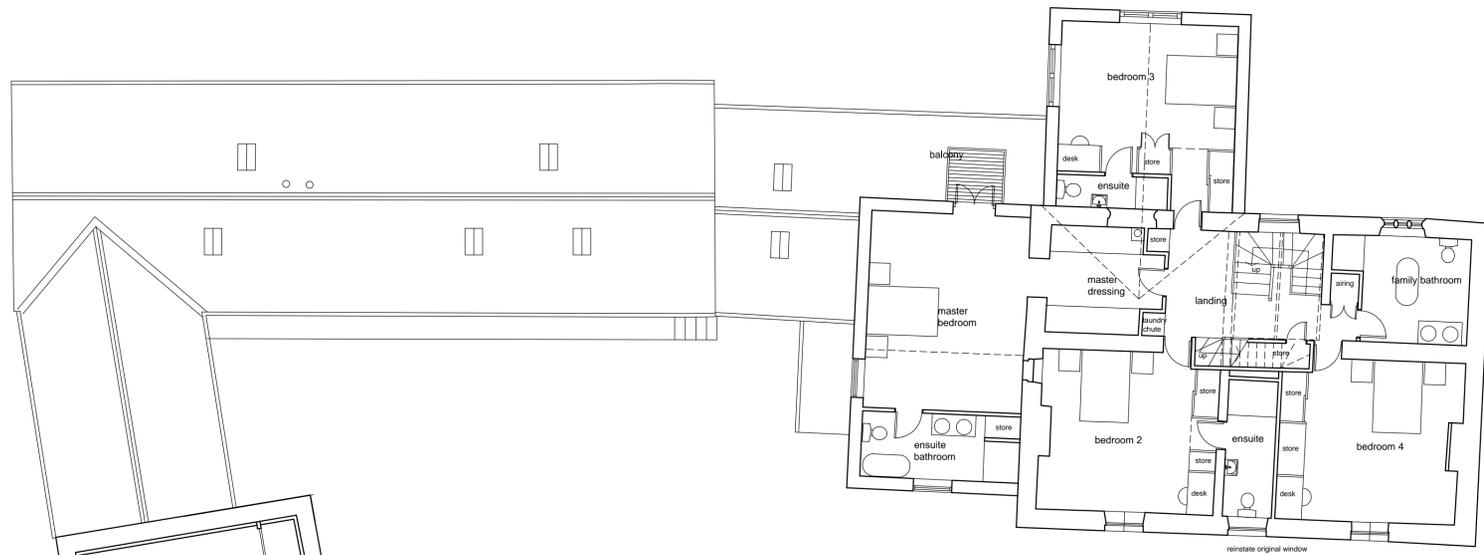

first floor plan

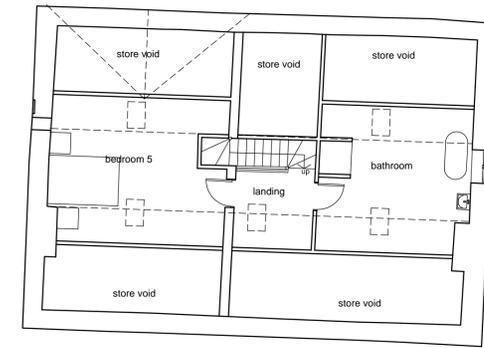

second floor plan

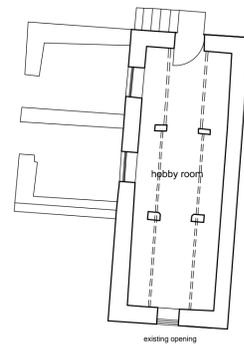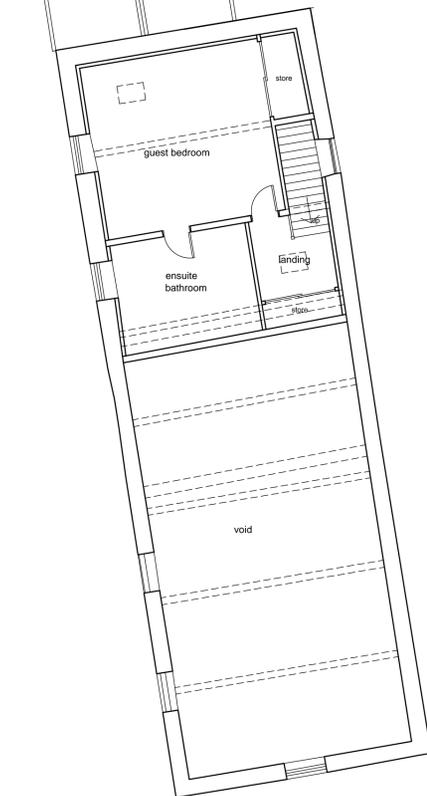

**DESIGN 4** architecture ltd

<b>project</b> Eastfield Farm, Thurgoland	<b>client</b> Mr & Mrs I Warhurst		
<b>drawing</b> Proposed First and Second Floor Plans	<b>scale</b> 1:100	<b>number</b> D412011/08	<b>revision</b> B
	<b>status</b> Design		
<b>date</b> July 2012			

