


**CROSS LANE ELEVATION**

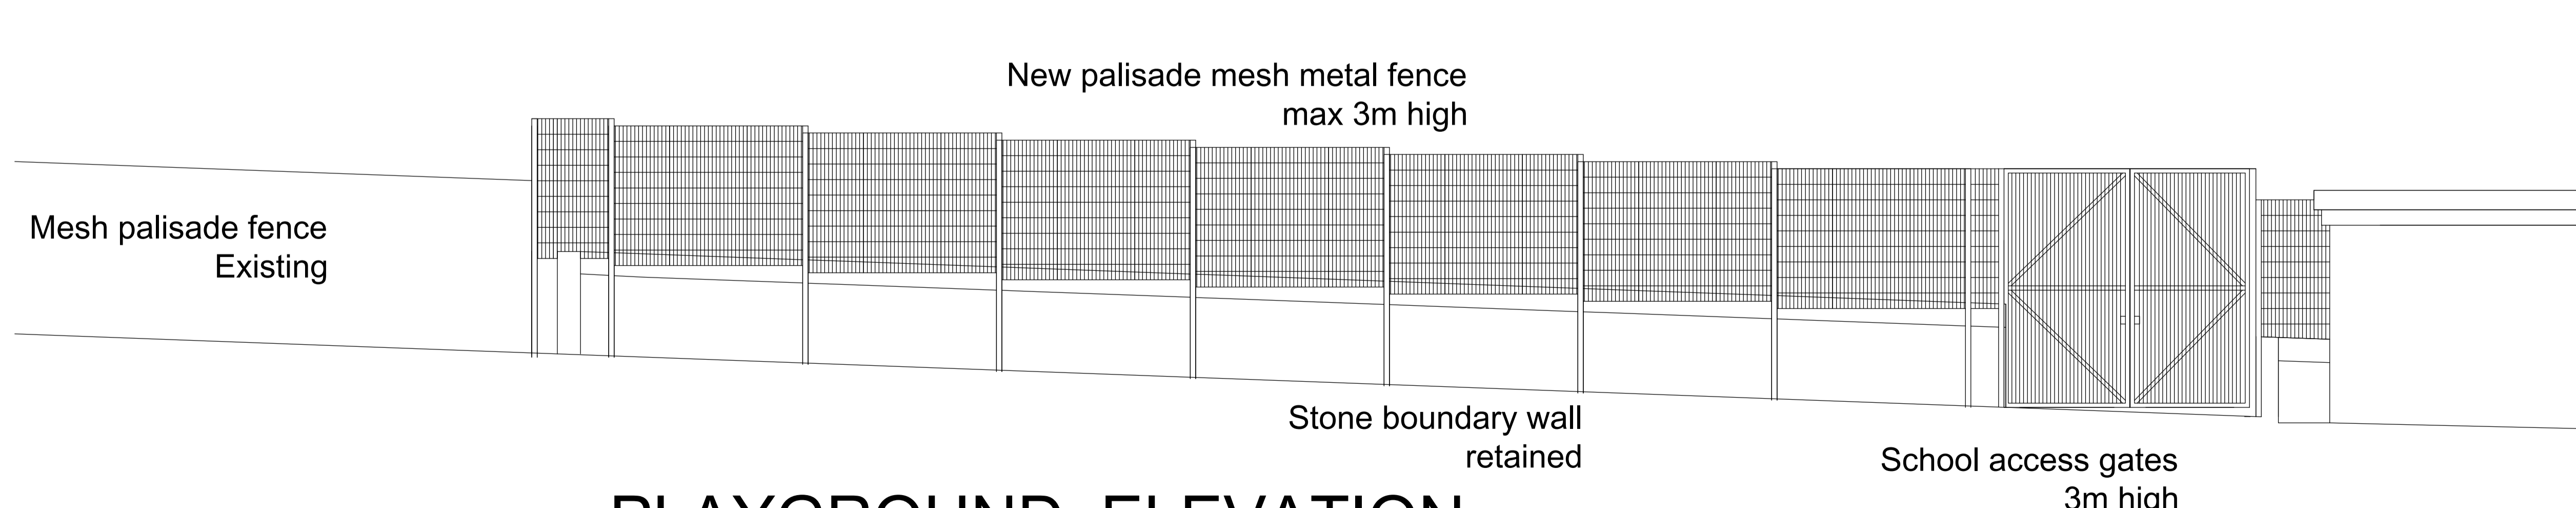

**PLAYGROUND ELEVATION**

REV	DATE	DESCRIPTION
<small>The contractor is to comply in all respects with the current Building Regulations and is to check all site dimensions and levels. Do not scale from the drawing, use written dimensions. To be read in conjunction with Pre-Tender Health &amp; Safety Plan / Preliminaries Section (Section A34 etc). Maps are reproduced from Ordnance Survey material with the permission of Ordnance Survey on behalf of the Controller of Her Majesty's Stationery Office © Crown copyright. Unauthorised reproduction infringes Crown copyright and may lead to prosecution or civil proceedings 10002254 (2011)</small>		
		<b>NPS BARNSELY LTD</b> <small>170 8025 6294          BARNSELY          SOUTH YORKSHIRE, S70 9JG          TEL: 01226 779605 FAX: 01226 779399          EMAIL: enquiries@nps.co.uk</small>
<b>PROJECT</b> HOYLANDSWAINE PRIMARY SCHOOL		<b>CLIENT</b> EDUCATION
<b>SUBJECT</b> PROPOSED BOUNDARY FENCING AND GATES ALONG CROSS LANE		<b>SCALE</b> DATE Sept 2014 1 : 50 <b>DRAWN</b> PHEPP <b>CHECKED</b> PHEPP <b>PROJECT NR</b> ED2380 <b>DRAWING NR</b> 2002