


Location Plan 1:1250

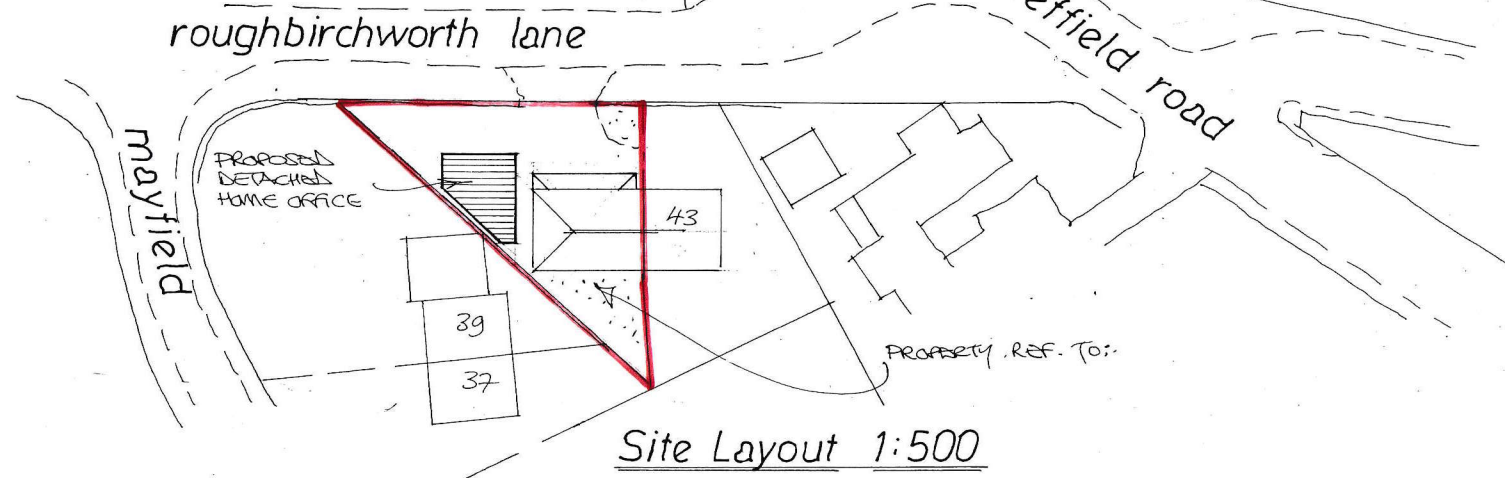

Site Layout 1:500

B/Regs:

Planning:

Rev	Notes	Date

**Garry Greetham Associates**  
Residential Design Consultant  
Westwood House  
18 Carr Lane  
Tankersley  
Barnsley S75 3BE  
Tel 07786062364

PROJECT	Detached Home Office	
CLIENT	Mrs. Aimee Parsons	
TITLE	Site & Location Layouts	
ADDRESS	41 Mayfield, Oxspring, Penistone, Sheffield. S36 8YN	
DRAWN BY	ggg	
SCALE	scale @ A3	DATE Mar 25
DRAWING No	823-10	REV

Member of the Chartered Institute of Architectural Technologists