

PLANTING SCHEDULE		
SPECIES	SPECIFICATION	DENSITY
Proposed Trees: Specimens		
Acer campestre	12-14cm Girth, 400-450cm, B, Standard, 200cm min clear stem	As shown
Acer x freemanii 'Autumn Blaze'	12-14cm Girth, 450-625cm, RB, 3x, Extra Heavy Standard, 200cm min clear stem	As shown
Betula utilis var. 'Jacquemontii'	12-14cm Girth, 400-450cm, RB, Extra Heavy Standard, 200cm min clear stem	As shown
Liriodendron tulipifera	12-14cm Girth, 450-500cm height, RB, 3x, Extra Heavy Standard, 200cm min clear stem	As shown
Quercus robur (18-20cm)	18-20cm Girth, 450-500cm height, RB, 3x, Extra Heavy Standard, 200cm min clear stem	As shown
Tilia cordata 'Greenspire'	14-16cm Girth, 425-600cm height, RB, Extra Heavy Standard, 175-200cm min clear stem	As shown

SPECIES	FORM	AGE/ TRANSPLANT	ROOT TYPE	SIZE (L)	HEIGHT (cm)	NO. PER LM
Hedge						
Fagus sylvatica	Double staggered	1+1	C	to achieve height	60-80	5


SPECIES	MIX	ROOT TYPE	SIZE (L/cm)	NO. PER M2	NOTES
Mix A: Amenity planting mix					
Aster frikartii 'Monch'	10	C	2L	5m2	Plant in groups of 3 or 5
Anemone x hybrida 'Honoree Jobert'	10	C	2L		
Daphne odora 'Sweet Amethyst'	10	C	5L		
Geranium x cantabrigiense 'White-Ness'	20	C	2L		
Pittosporum tenuifolium 'Gold Ball'	10	C	2L		
Rudbeckia fulgida var. 'sullivanti' 'Goldsturm'	10	C	2L	4m2	Plant in groups of 3 or 5
Sesleria autumnalis	20	C	2L		
Flarella 'Spring Symphony'	10	C	2L		

Mix B: Window Collision (Sun)					
Geranium x cantabrigiense 'White-Ness'	15	C	2L	4m2	Plant in groups of 3 or 5
Hydrangea 'Autumn Joy'	10	C	2L		
Heuchera 'Green Tea'	20	C	2L		
Rudbeckia fulgida var. 'sullivanti' 'Goldsturm'	15	C	2L		
Sesleria autumnalis	25	C	2L	4m2	Plant in groups of 3 or 5
Sarcococca confusa	15	C	2L		

Mix C: Window Collision (Shade)					
Brunnera macrophylla 'Jack Frost'	20	C	2L	4m2	Plant in groups of 3 or 5
Geranium x cantabrigiense 'White-Ness'	20	C	2L		
Pachysandra terminalis 'Green Carpet'	20	C	2L		
Sesleria autumnalis	25	C	2L		
Sarcococca confusa	15	C	2L	4m2	Plant in groups of 3 or 5

Mix D: Rain garden					
Alchemilla mollis	10	C	2L	4m2	Plant in groups of 3 or 5
Carex oshimensis 'Greenwell'	10	C	2L		
Euonymus alatus 'Compactus'	5	C	2L		
Geranium macrorrhizum 'White-Ness'	10	C	2L		
Hemerocallis 'Gentle Shepherd'	10	C	2L		
Iris sibirica 'Perry's Blue'	10	C	2L	4m2	Plant in groups of 3 or 5
Lythrum salicaria	5	C	2L		
Persicaria affinis 'Dorset Red'	15	C	2L		
Sesleria autumnalis	20	C	2L		
Thalictrum delavayi	5	C	2L		

Seeding		
Grass Seed	Germinal Amenity A19 All Purpose Landscaping Grass Seed	Sowing Rate: 50g/m2 As per supplier's
Wildflower Meadow Seed	Germinal Amenity WF63 Flowering Meadow, supplemented with WF10 Cornfield	Sowing Rate: 5g/m2 As per supplier's recommendation
Floodplain/Water Meadow seed	Germinal Amenity RE3 Floodplain/Water Meadow, As per supplier's	Sowing Rate: 5g/m2 As per supplier's recommendation

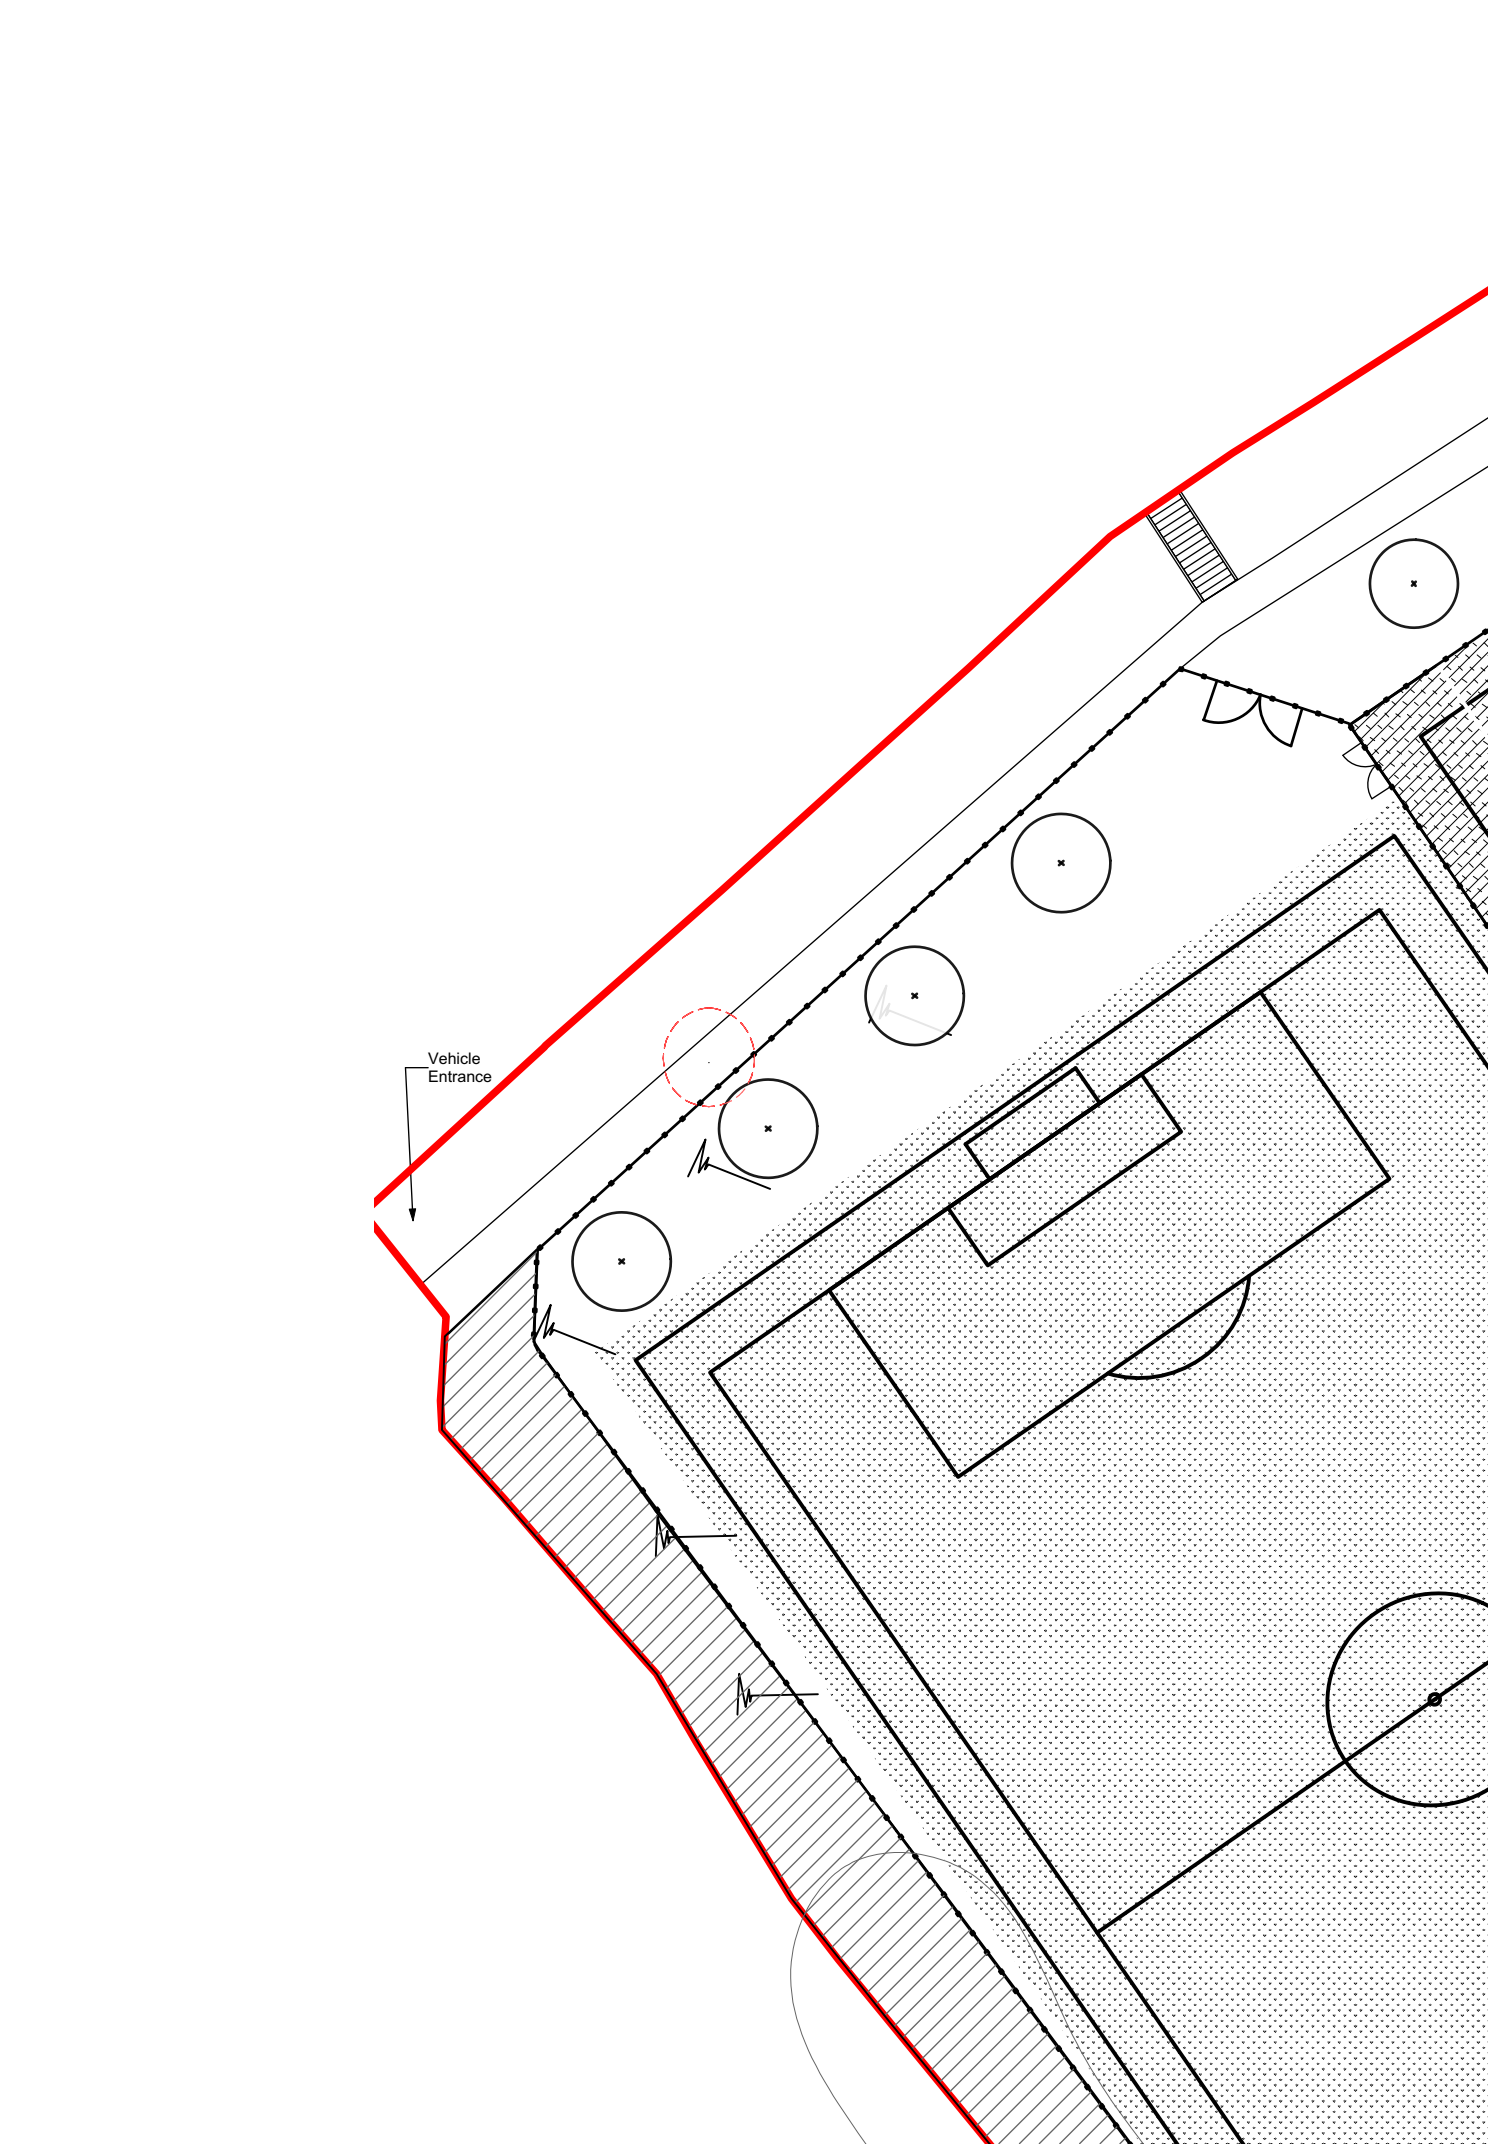

Note

1. Do not scale from this drawing
2. To be read in conjunction with Project Risk Register REF: XXX
3. To be read in conjunction with all other Landscape Architect's drawings

KEY

- Site Ownership Boundary
- Planning Application Boundary

Existing Vegetation

- Existing Tree
- Existing Tree To Be Removed

Tree

- Proposed Tree

Planting

- Grass Seed
- Artificial Grass Turf
- Planting
- Meadow Planting

Hedging

- Planting Hedge
- Indicative design only, to be delivered by others

ID	RISK	MITIGATION	DATE MITIGATED
RESIDUAL PROJECT RISKS			

DATE	REV	DESCRIPTION OF REVISION	DRAWN BY	APPROVED BY
REVISIONS				

STATUS
S2 - FOR PLANNING

ares
LANDSCAPE ARCHITECTS

Ares Landscape Architects LTD
Gatecrasher,
51 Eyre Lane
Sheffield
S1 4RS
t: 0114 276 2000
e: hello@aresdesign.co.uk
w: ares.eu.com

CLIENT:
BOWMER & KIRKLAND

PROJECT TITLE:
**TRINITY ACADEMY ST EDWARDS
BARNSELY**

DRAWING TITLE:
Planting Plan

DRAWING SCALE:
1:500

PAPER SIZE:
A1

DRAWN BY:
PH

APPROVED BY:
RA

DRAWN DATE:
07/10/2021

ALA PROJECT CODE:
ALA696

DRAWING NUMBER:
FS0954-ALA-XX--ZZ-DR-L-0030S2

STATUS:
P01

REVISION: