


### Proposed Southern Boundary


Viewable from 4 Mellwood Grove

All walls to northern boundary to be in stone position of galvanised posts shown although in practice the posts will be covered by the timber panels

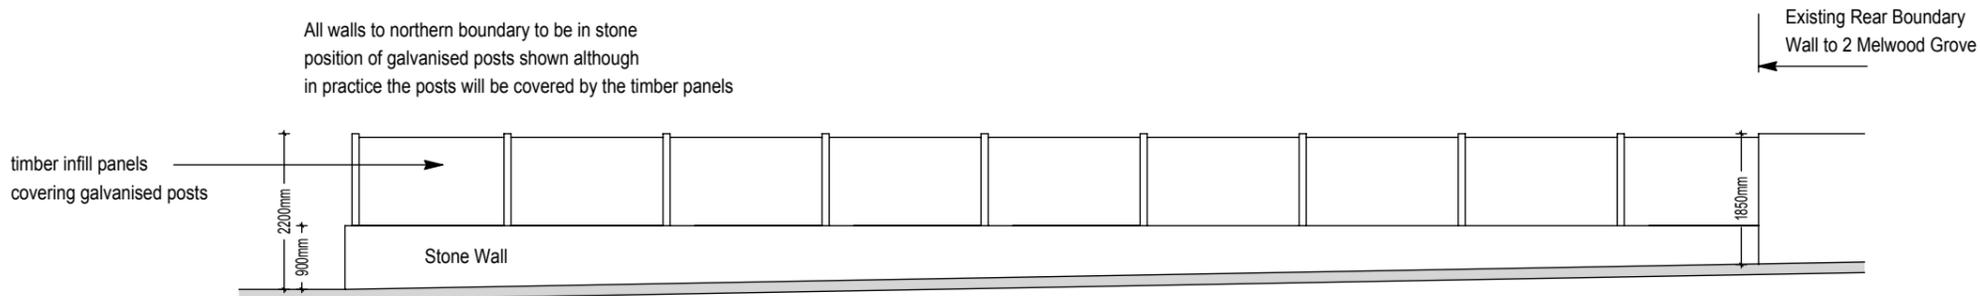

### Proposed Western Boundary

Viewable from 134 Hemmingfield Road

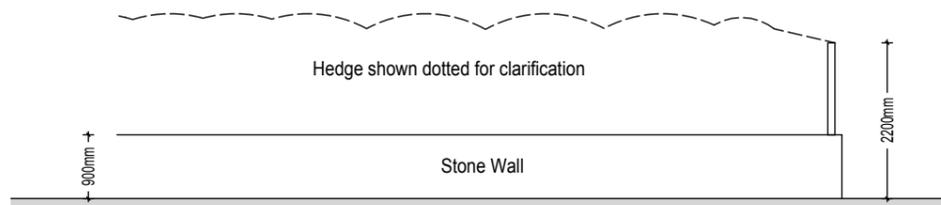


### Proposed Northern Boundary

Viewable from Hemmingfield Road

Notes

- \*1 - Start of side elevation fencing
- \*2 - Entrance pedestrian access to be handed to place gate in line with entrance door
- \*3 - First pier to northern wall in stone
- \*4 - Continuation of 900mm high stone wall for northern boundary

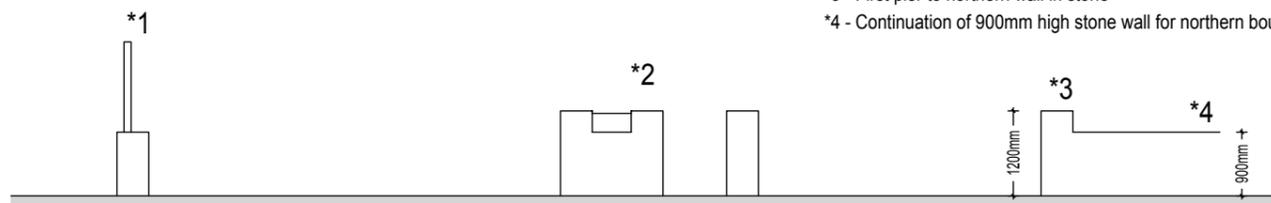


### Proposed Eastern Boundary

Viewable from Mellwood Grove

## Proposed Boundary Details

REV	CHANGES	DATE
C	Minor Alteration to Boundaries	Feb 16
B	Minor Alteration to Boundaries	Feb 16
A	Minor Alteration to Boundaries	Feb 16

CLIENT:	Mr and Mrs D Singh
PROJECT:	Extension to Existing Property at 2 Mellwood Grove Hemmingfield Barnsley S73 0PW

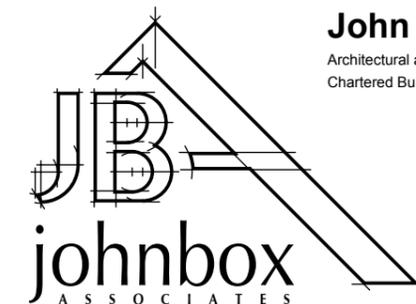

### John Box Associates

Architectural and Planning Consultants and Chartered Building Surveyors

The Annexe  
Beverley House  
166 Moorgate Road  
Rotherham  
South Yorkshire S60 3BE  
Tel: 01709 364911  
Fax: 01709 364915  
Email: john.box@btconnect.com

DRAWING REF:	JBA.3330.103.C
DATE:	January 2016
SCALE:	1:100 @ A3
DRAWING BY:	WH

Incorporating

boxhaywood  
DESIGN

Meters (m) @ 1:100 Scale

