
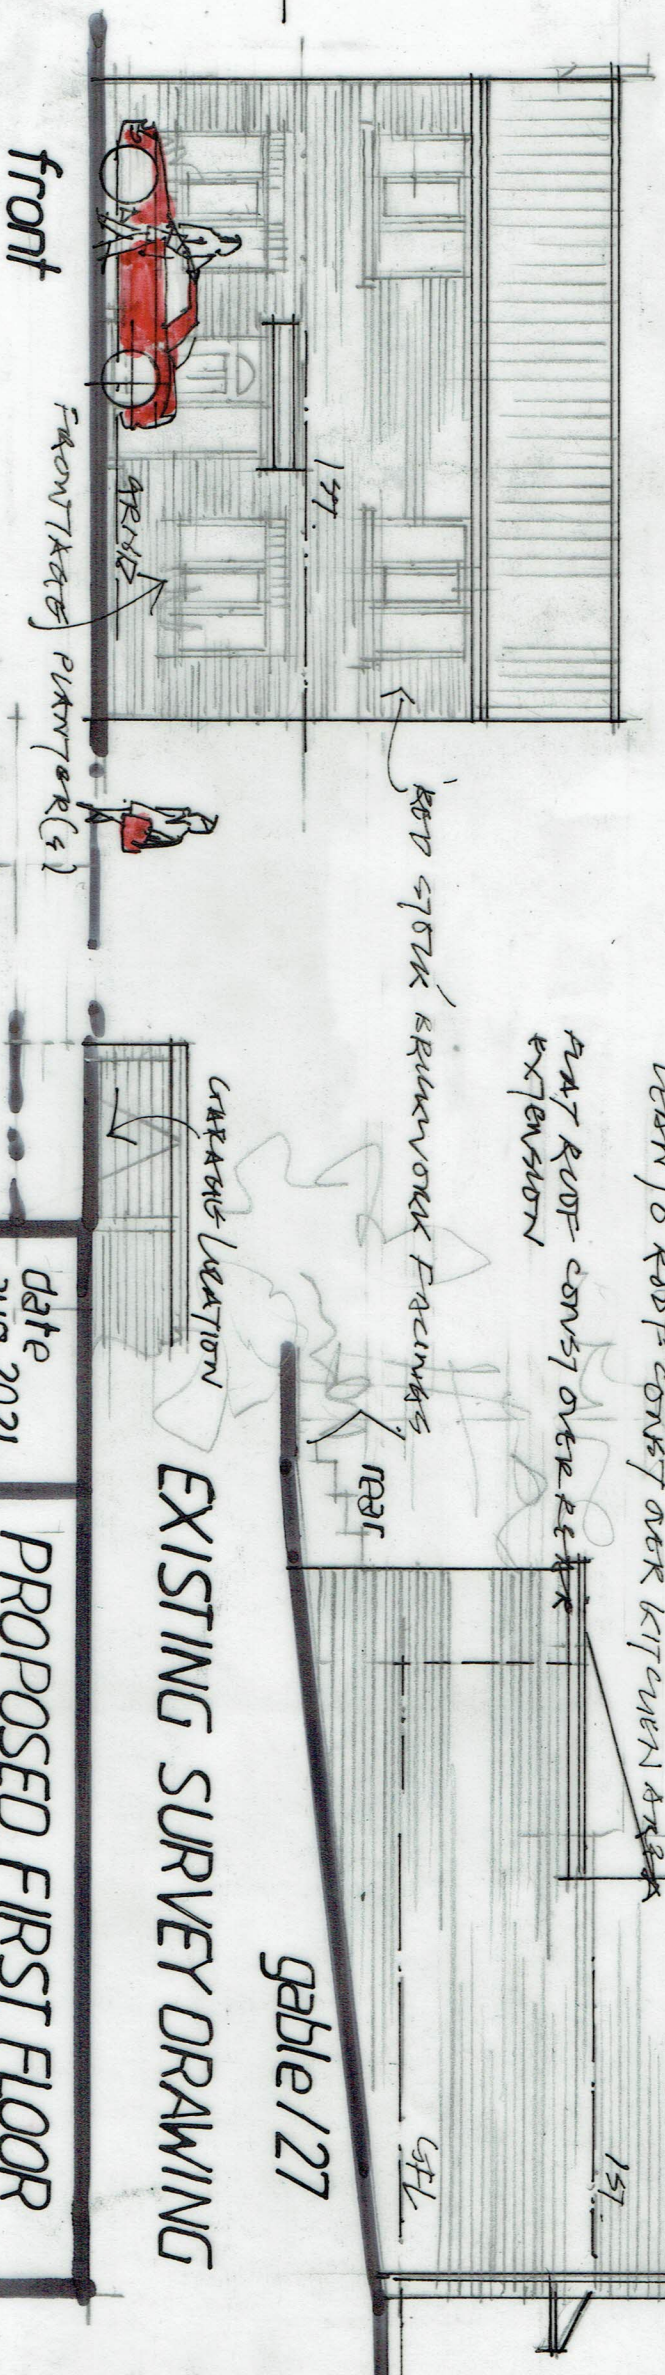


SHEET 1

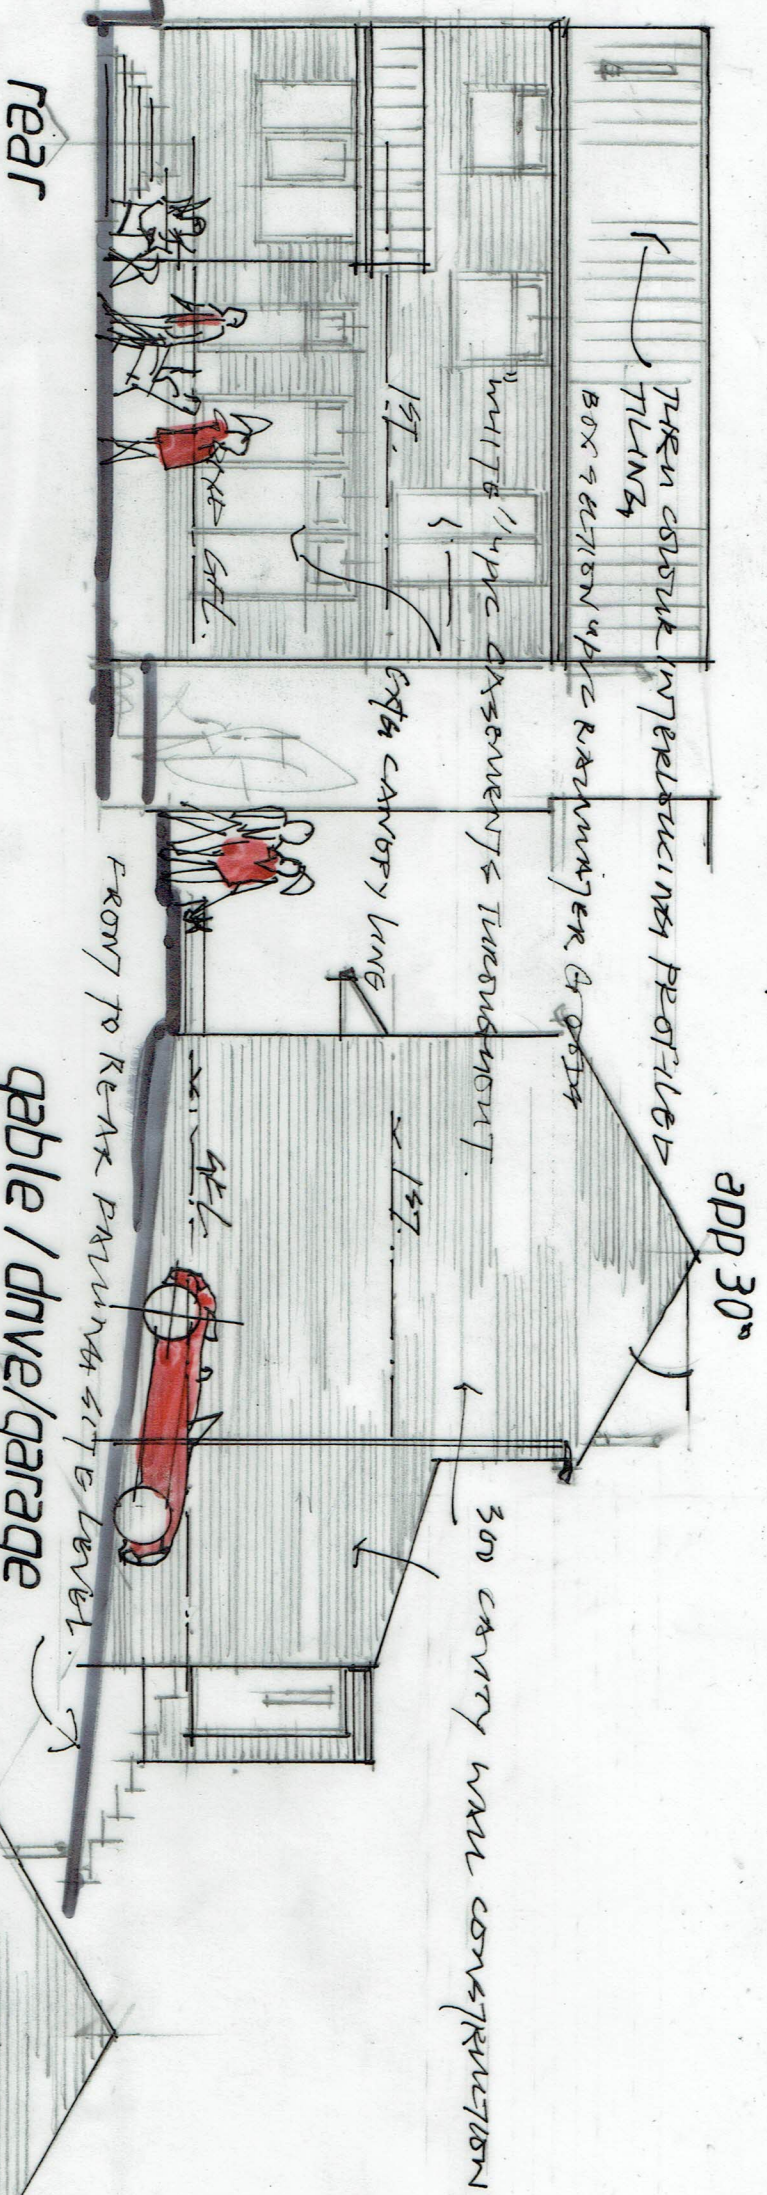

EXISTING SURVEY DRAWING

date
aug 2021

scale
1/100

drawing
sheet 1

revisions

PROPOSED FIRST FLOOR
BEDROOM ADDITION AT
25, WORRAL CLOSE
WARD GREEN BARNSLEY
S70-6TL FOR

MRS. L. McBRIDE