




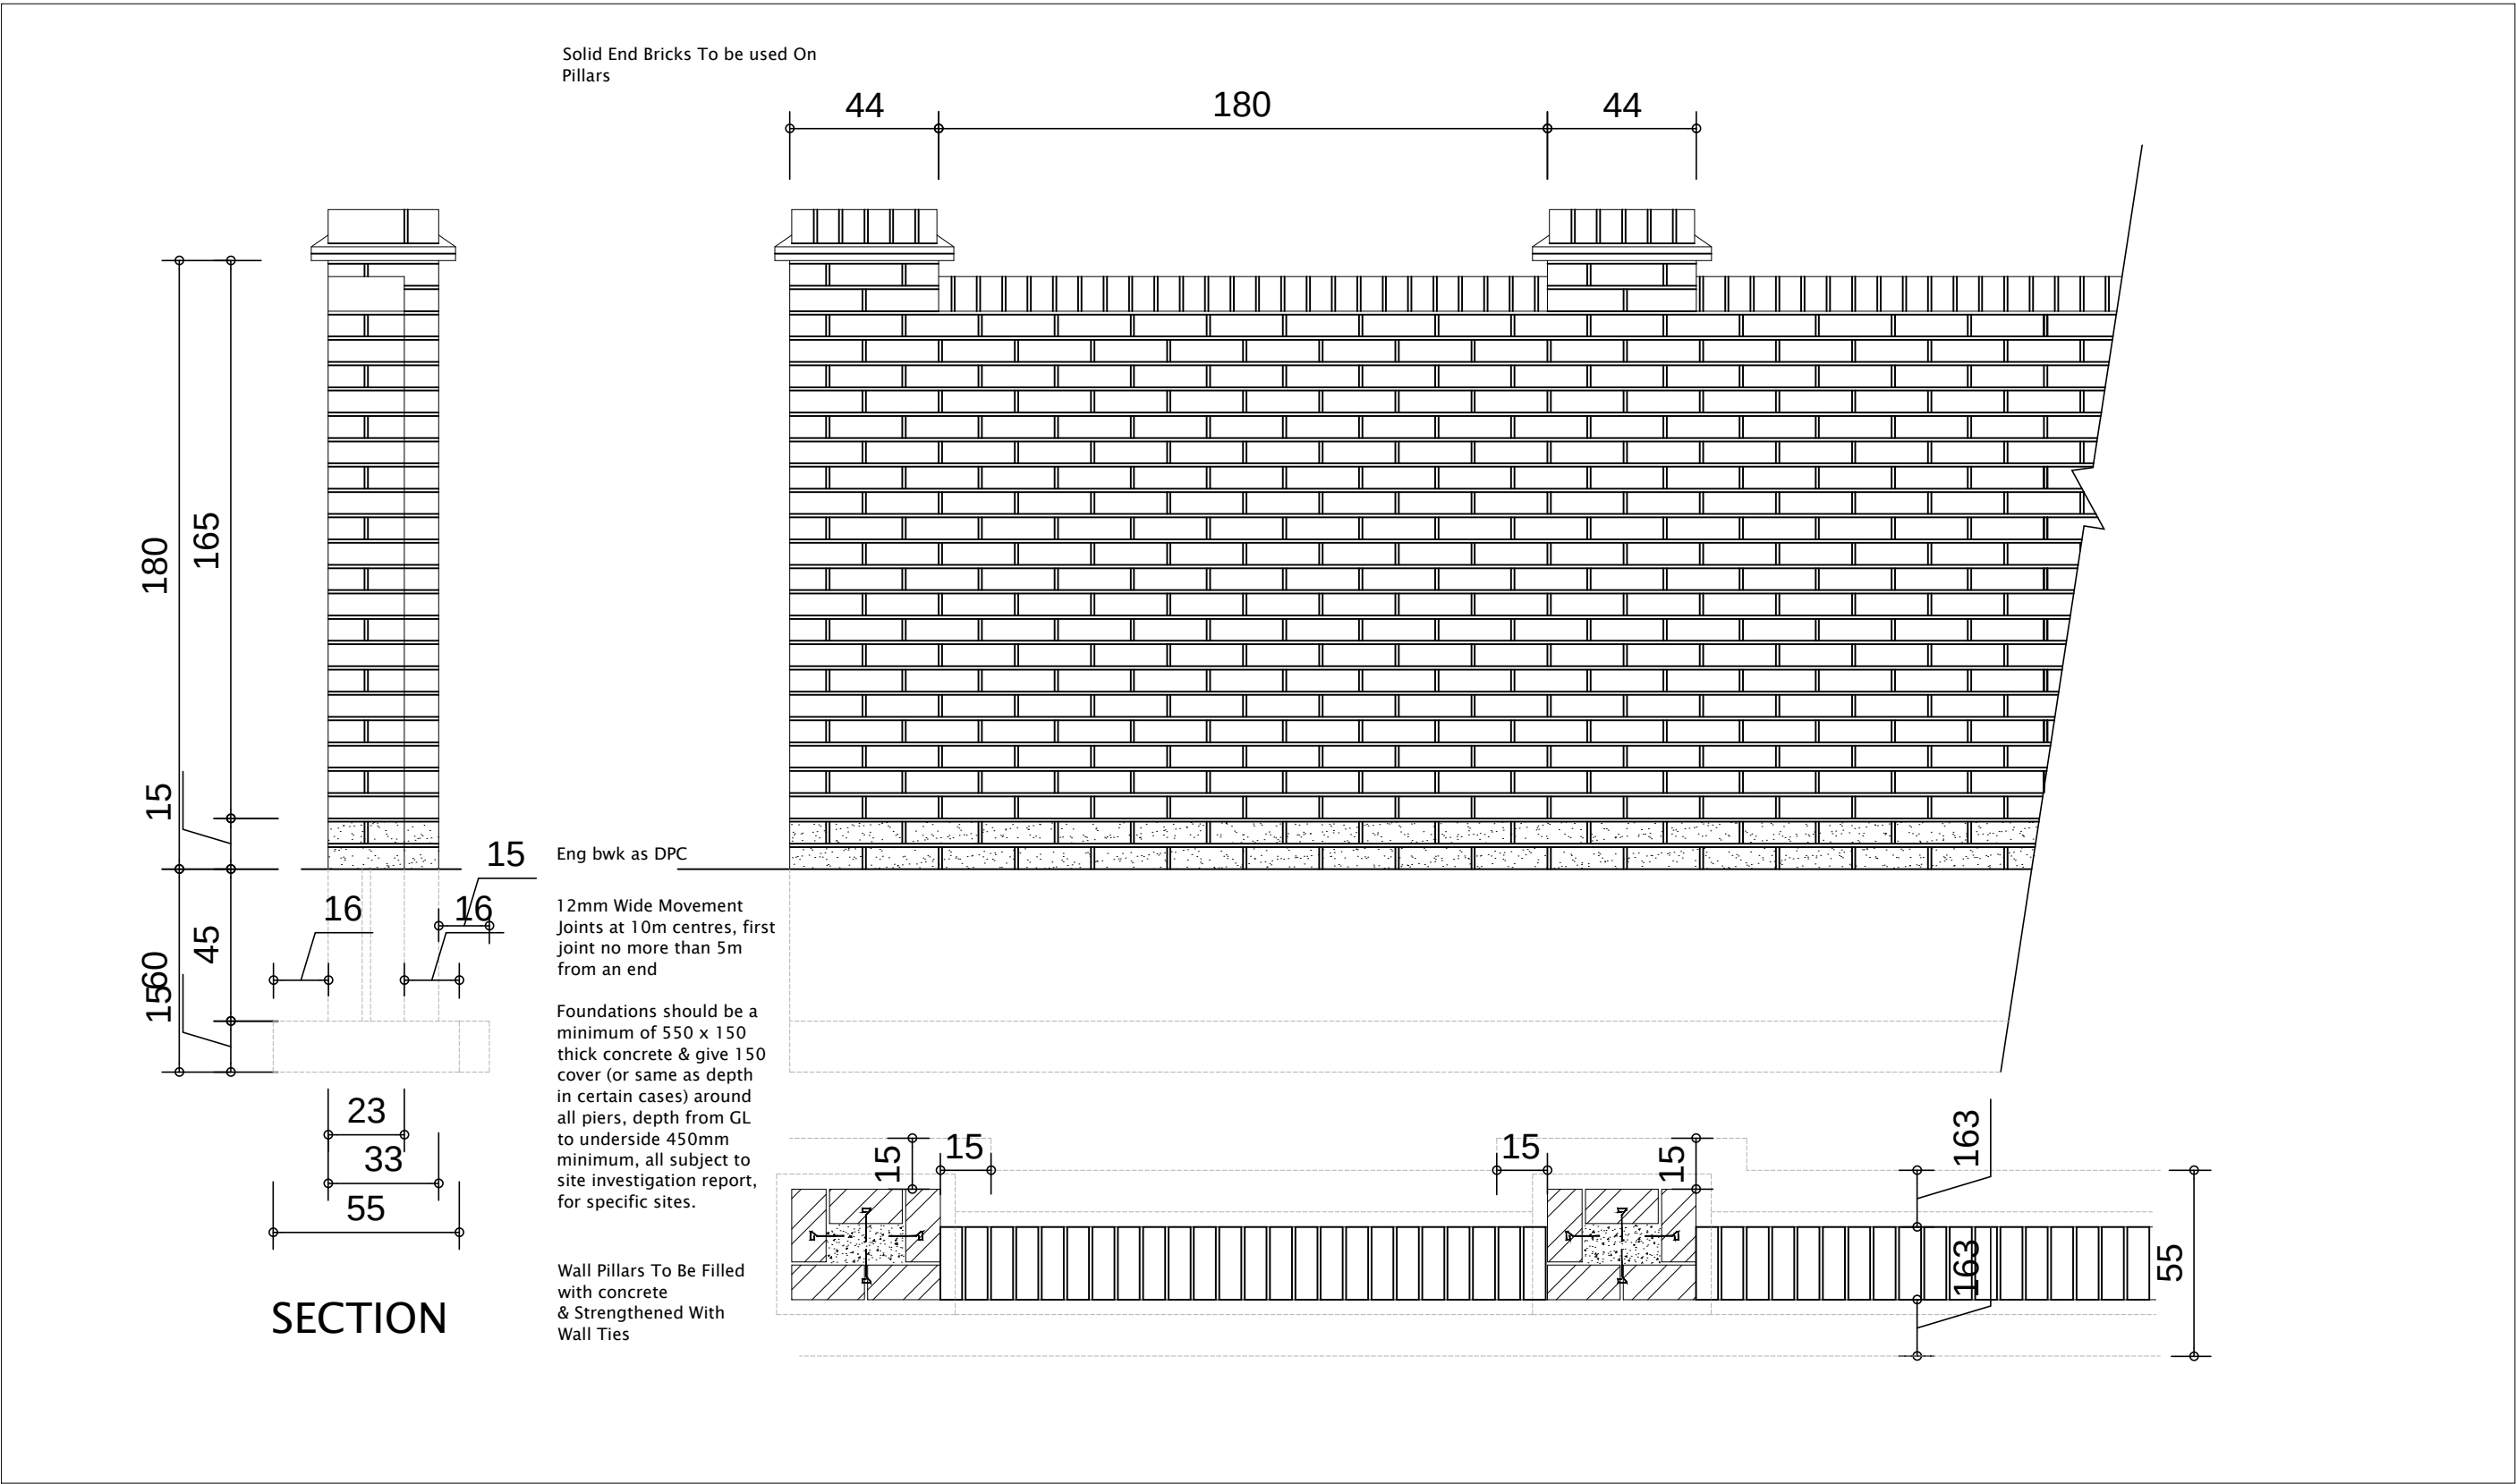

1800MM HIGH BRICK SCREEN WALL

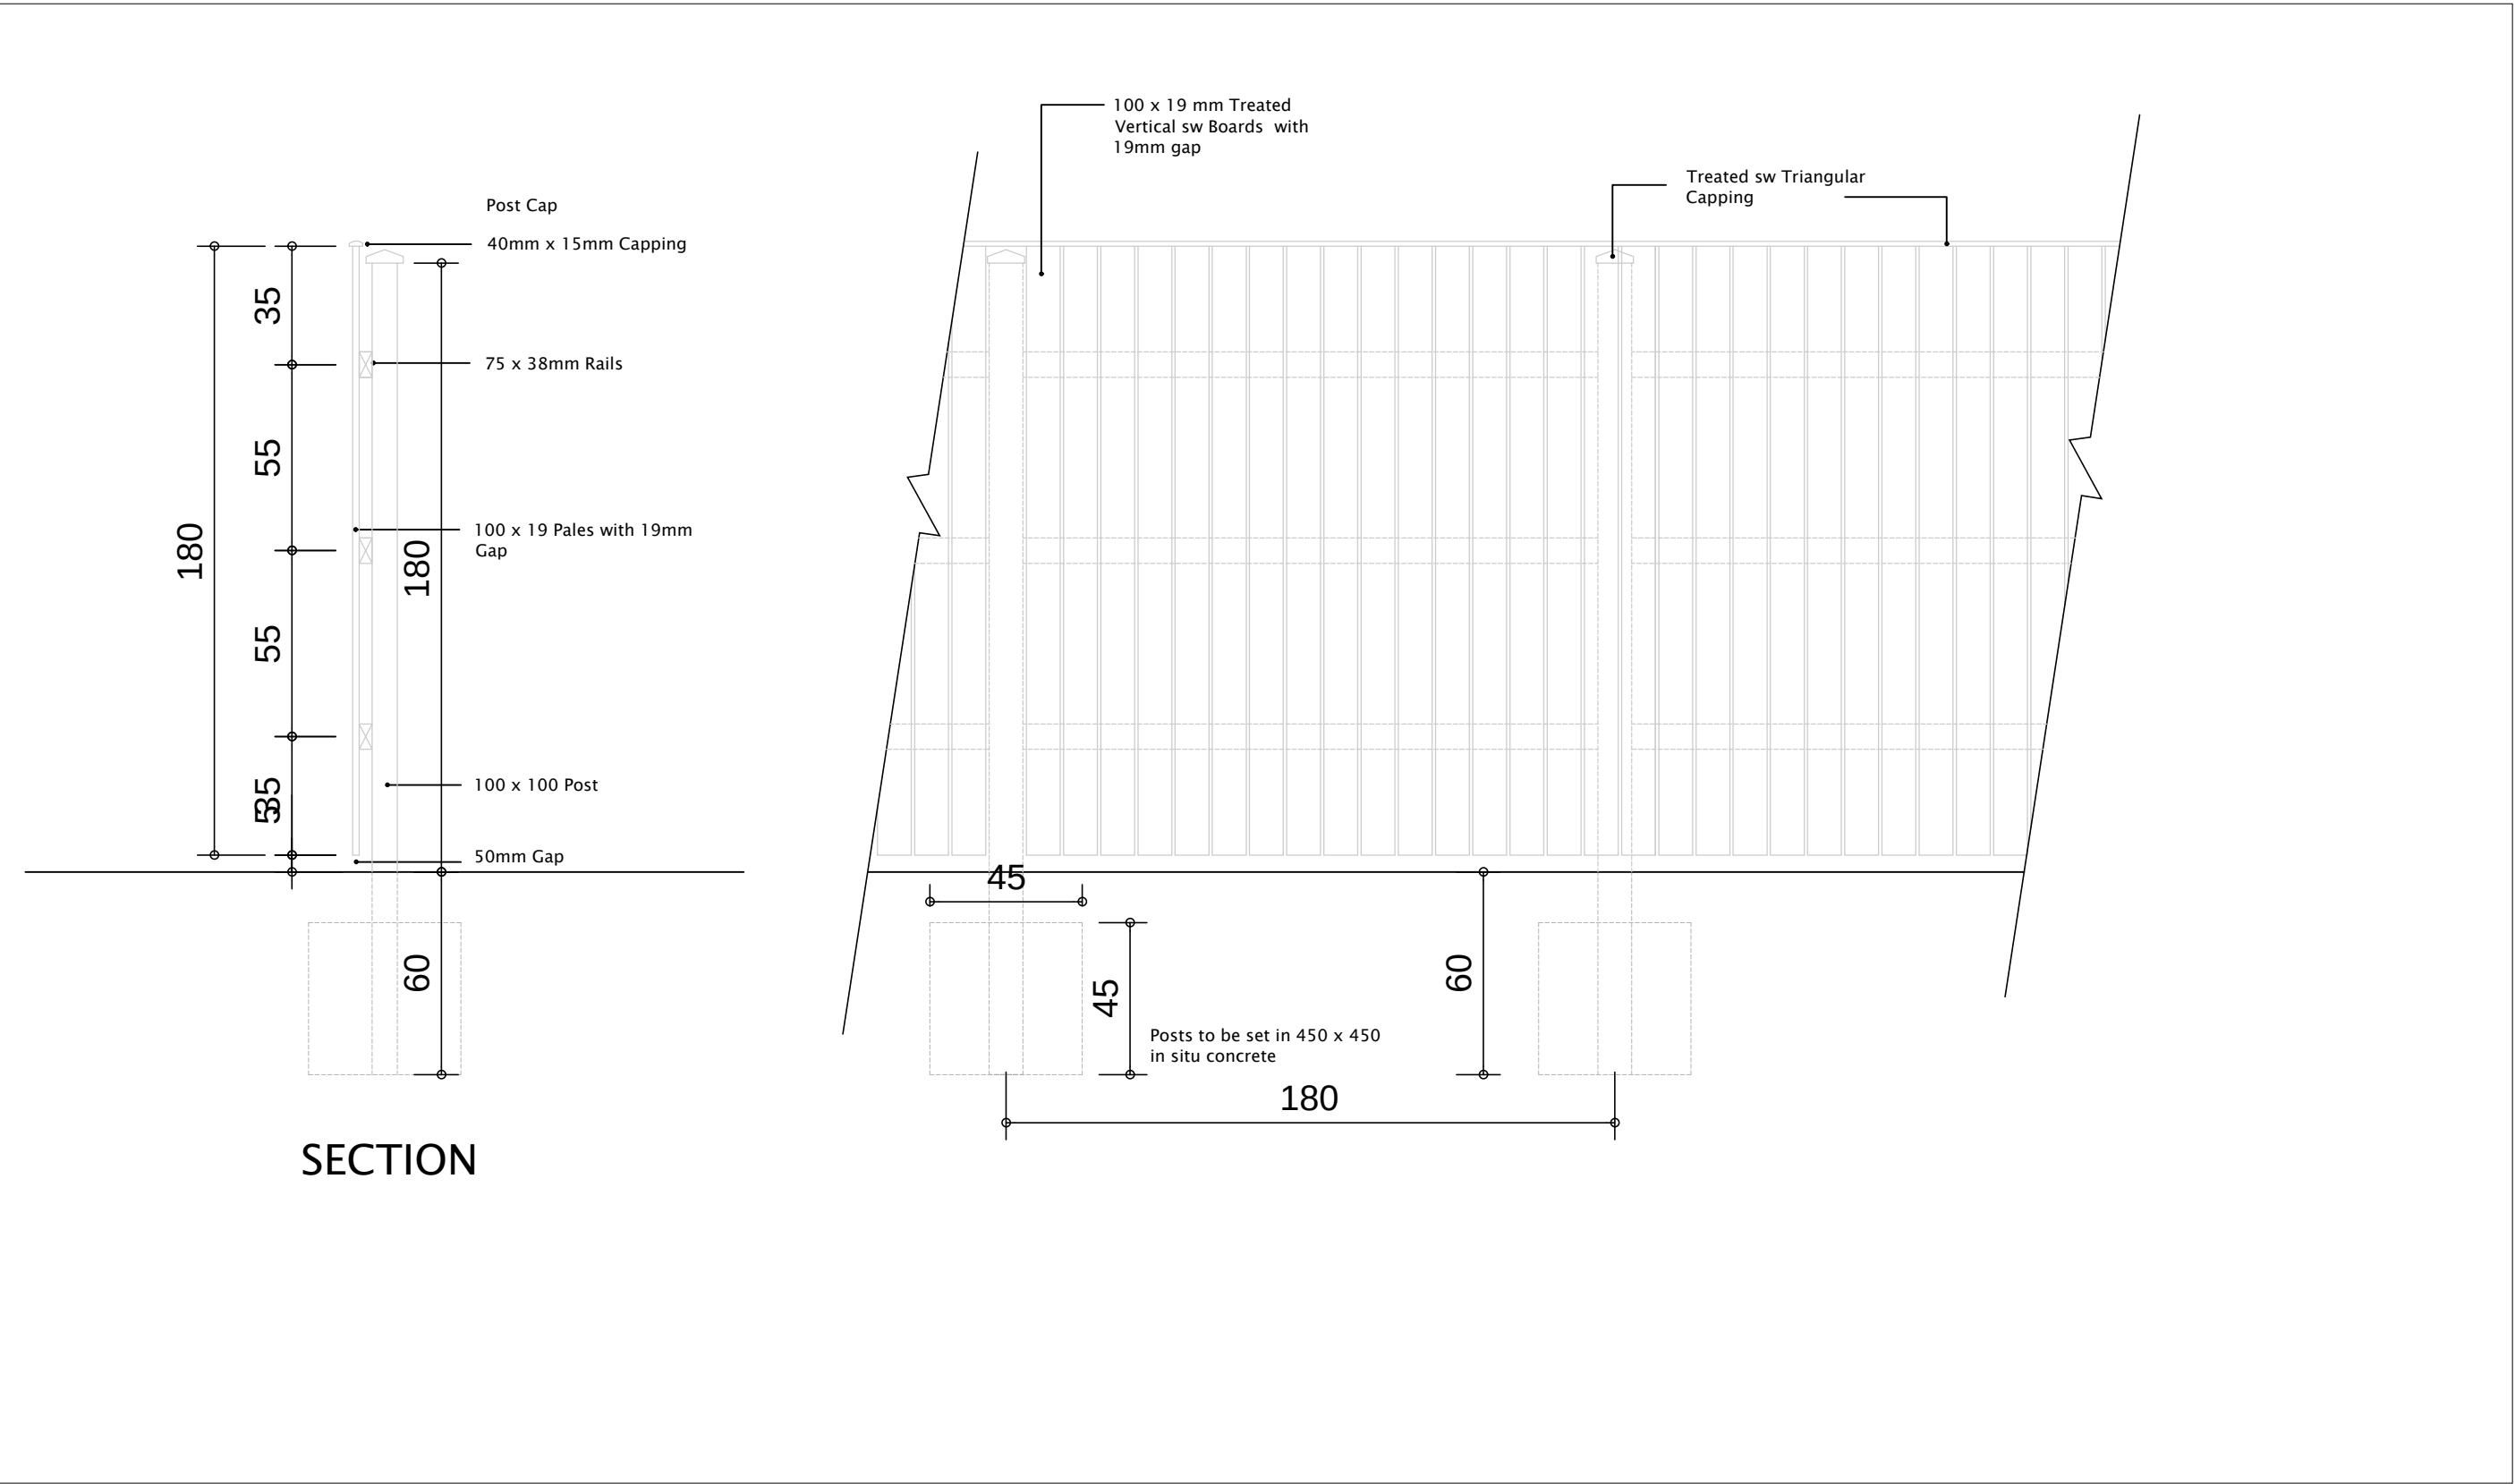

1800MM HIGH CLOSE BOARDED TIMBER FENCE

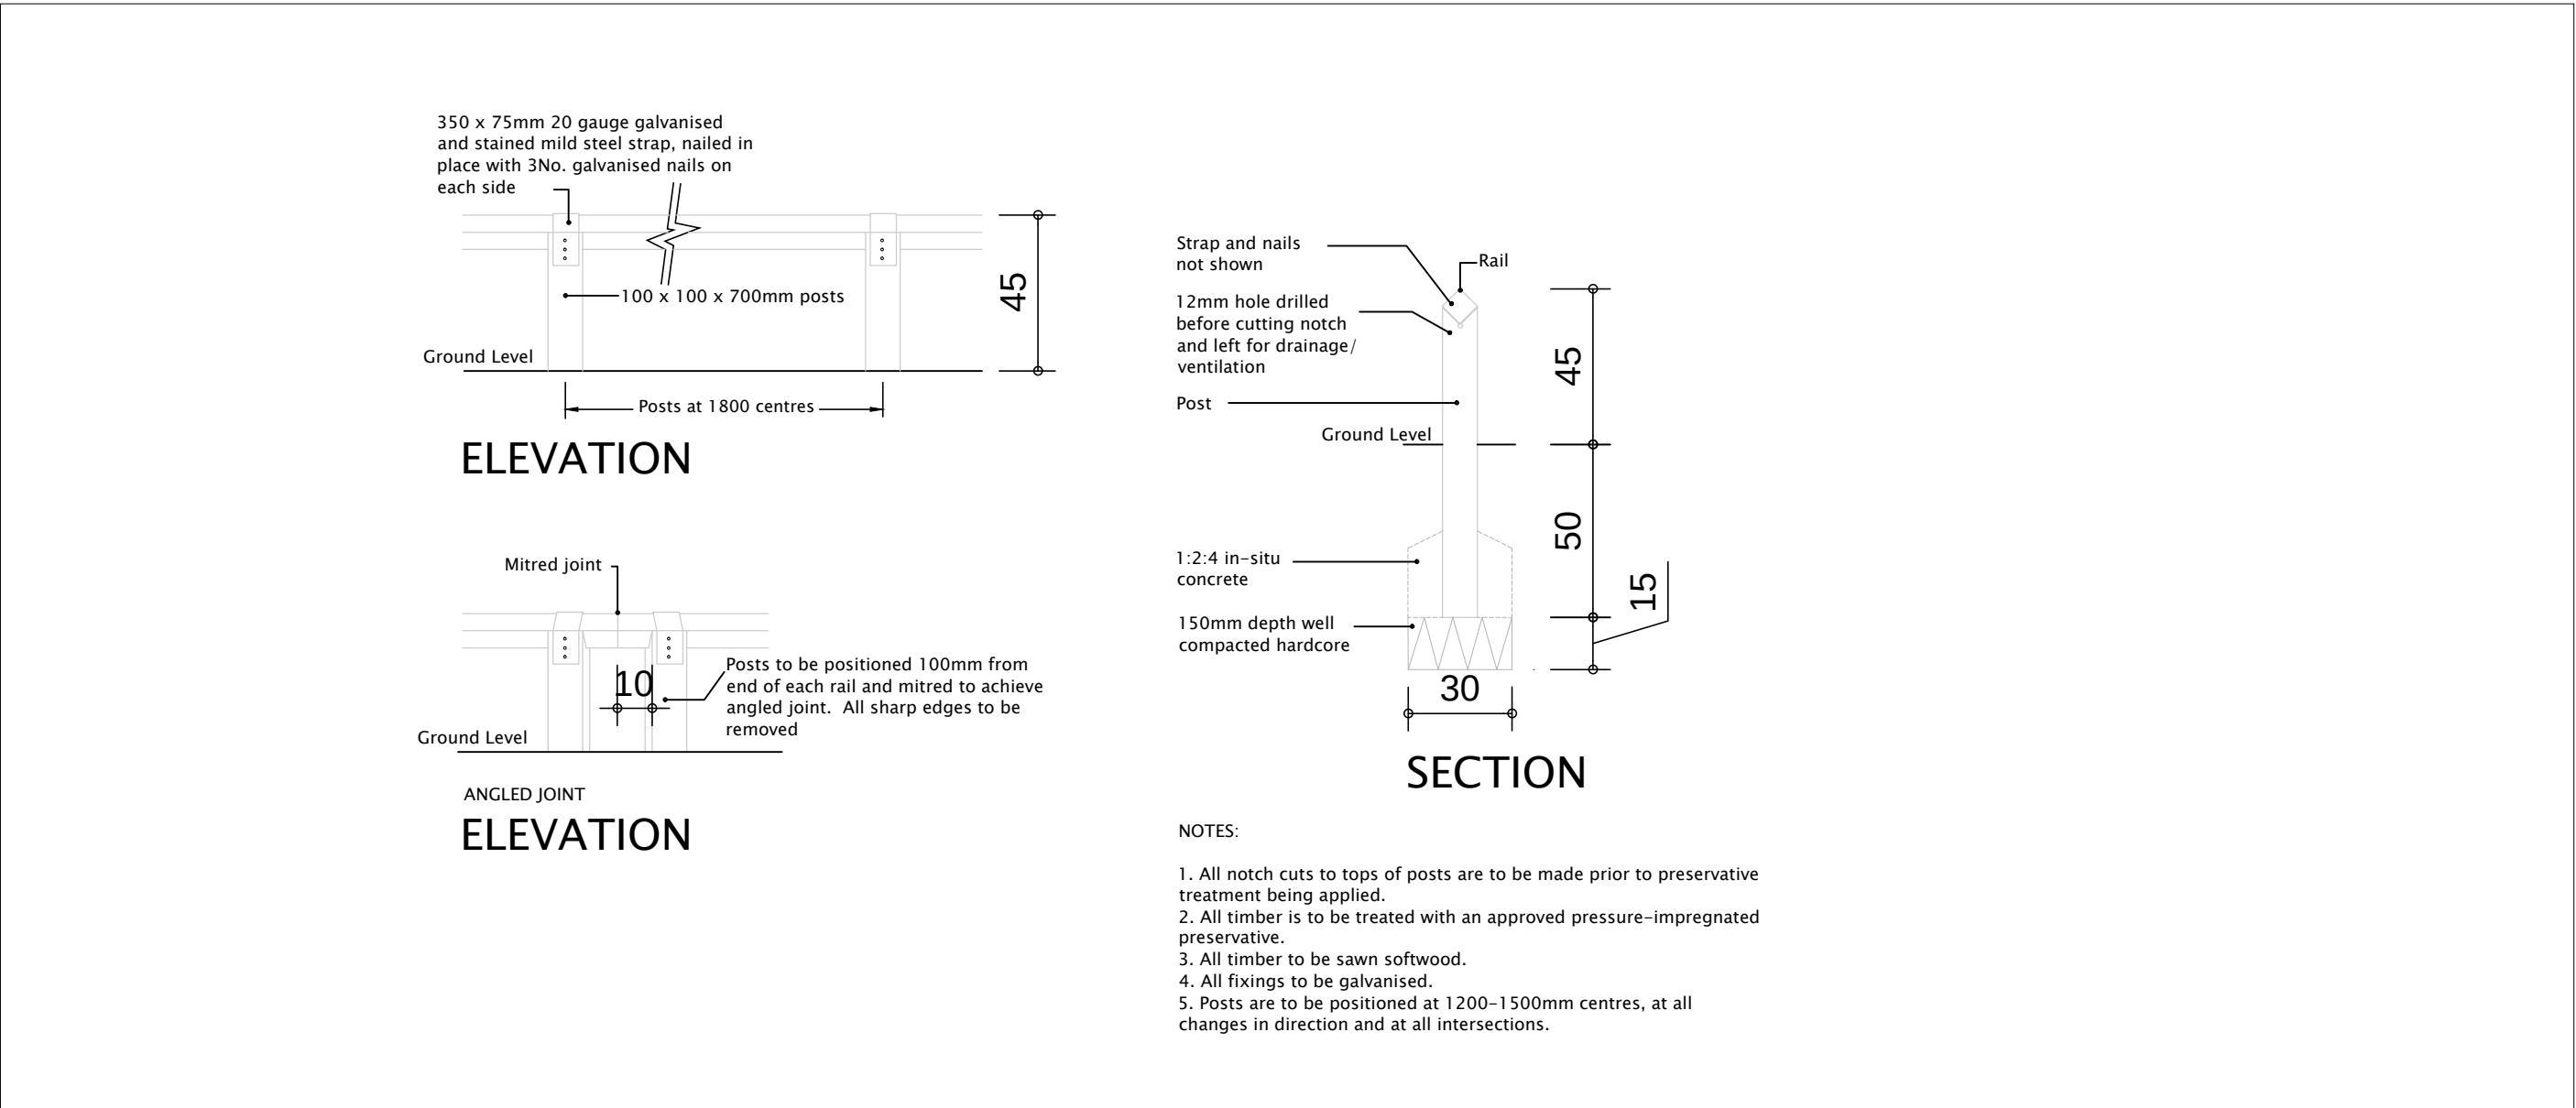

450MM HIGH TIMBER KNEE RAIL

Rev	Date	Description	Drawn	Check
 				
CLIENT: PIPESTONE LTD			DRAWING NUMBER: P08 4145 20	
PROJECT: EAST OF WAKEFIELD ROAD			SCALE @ A1: 1:20	
DRAWING: BOUNDARY TREATMENTS			DRAWN: THS	DATE: 08.09.22
			CHECKED: LM	DATE: 08.09.22
JRP Associates 14 Mariner Court, Calder Park, Wakefield, WF4 3FL			T 01924 383322 E info@jrpassoc.co.uk W jrpassoc.co.uk	