


1 : 50


Proposed Ground Floor

This drawing is copyright, and shall not be reproduced nor used for any other purpose without the written permission of the author. This drawing must be read in conjunction with all other related drawings and documentation.

Do not scale from this drawing, use figured dimensions only. It is the contractors responsibility to check and verify all dimensions on site. Any and all discrepancies to be reported immediately. IF IN DOUBT ASK.

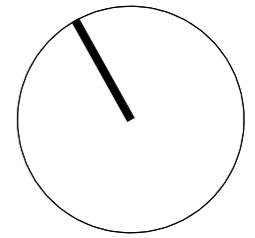

NEW WALL CONSTRUCTION TO ACHIEVE 0.18W/m2k.

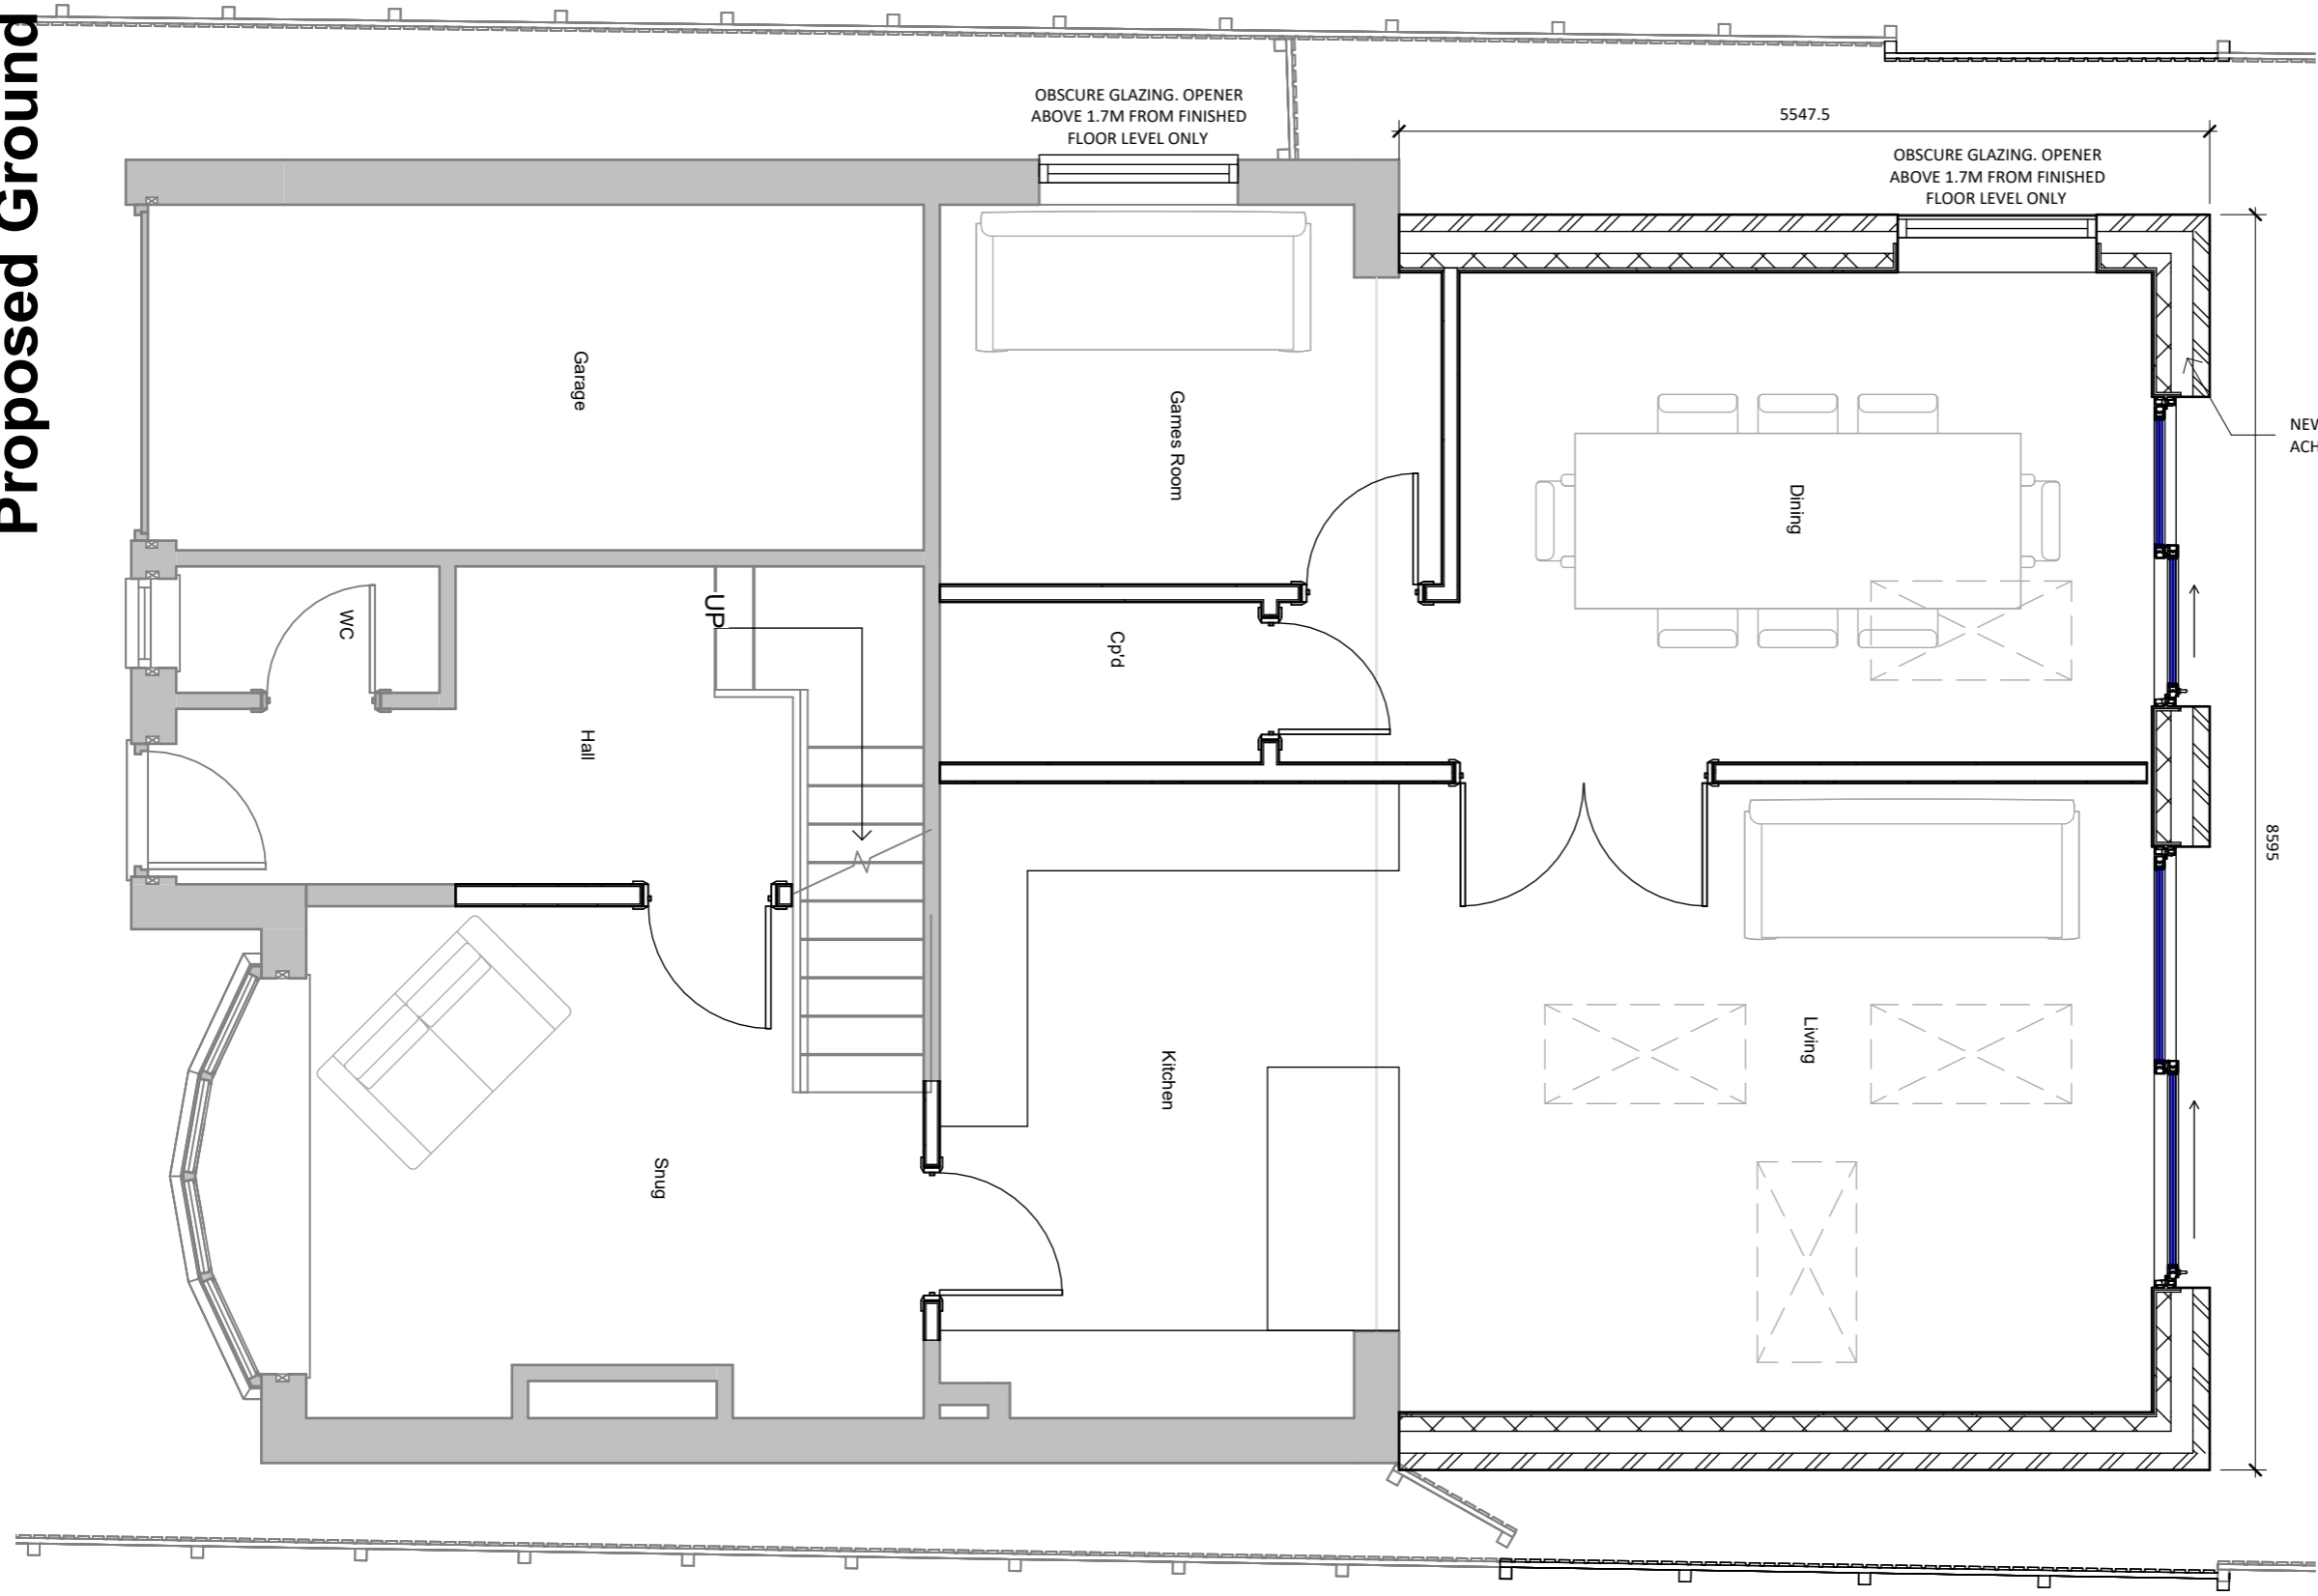

No.	Description	Date
P1	Amendments to materials and notes	07-01-25

Revisions Project
EXT-S75-001
36 Roman Road
S75 5DD

Title
Proposed Ground Floor GA Plan

Drawing No.	Revision
A101	P1
Scale @ A3	Designer Drawn
1 : 50	JC JC
Date	Checked Client
21-10-24	-
Status	

PLANNING



1/7/2025 9:53:41 PM