

**Typical Cell Unit Soakaway**


**NOTES**

Soakaway units to be installed in accordance with manufacturers recommendations and guidelines.

Soakaway calculations based upon 95% void ratio

Please refer to plot drainage drawing for invert levels and sizes.

The correct specification of soakaway block shall be used.  
(Dependant upon depth and surface loading.)

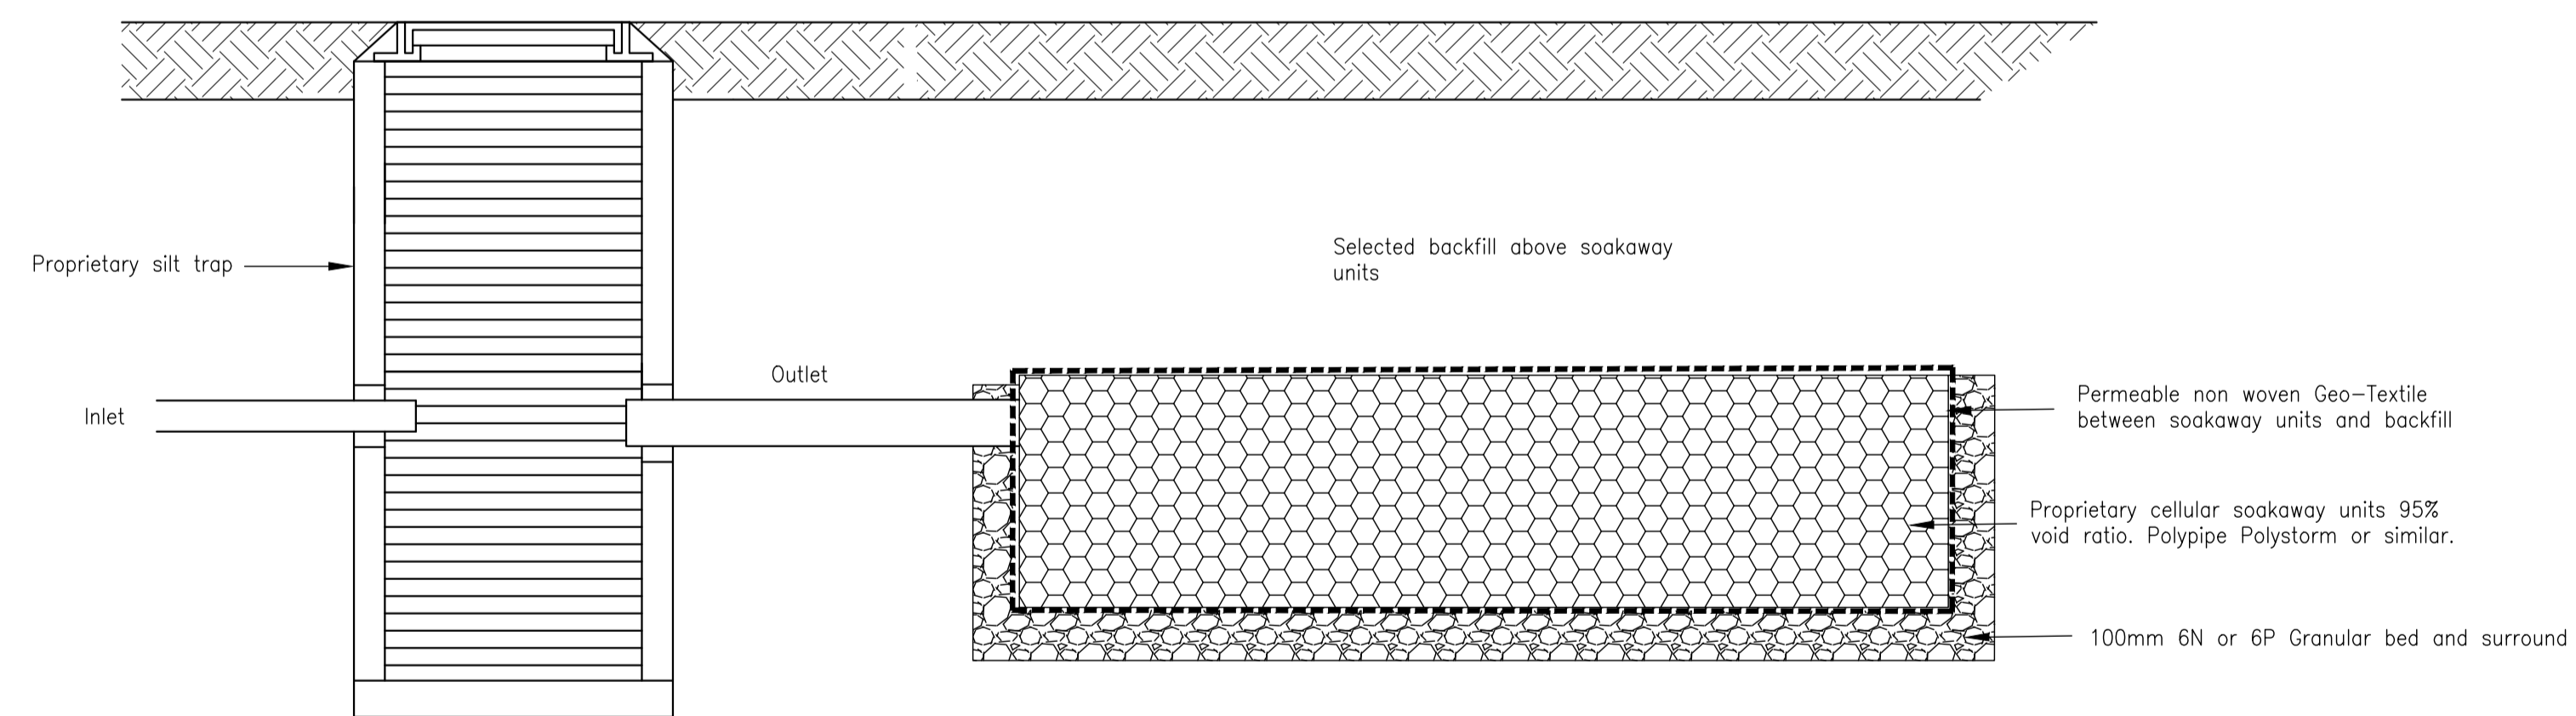

Longitudinal Section

**Preliminary**

Rev	Details	Date	Drwn	Chk.

**Brookside Developments**

**Cresswell Street  
Pogmoor, Barnsley**

**Domestic soakaway detail**

Dwg No. : STE/26/08/02

Date : 30-3-26

Scale : Not to scale

Copyright © Shaun Tonge Engineering

**SHAUN TONGE  
ENGINEERING**

11 Broomhead Road, Wombwell, Barnsley, S73 0SA  
Mobile 07528 278070 . Email Shauntongeengineering@yahoo.co.uk