



Proposed Section 1 - After completion of the development - 1:500

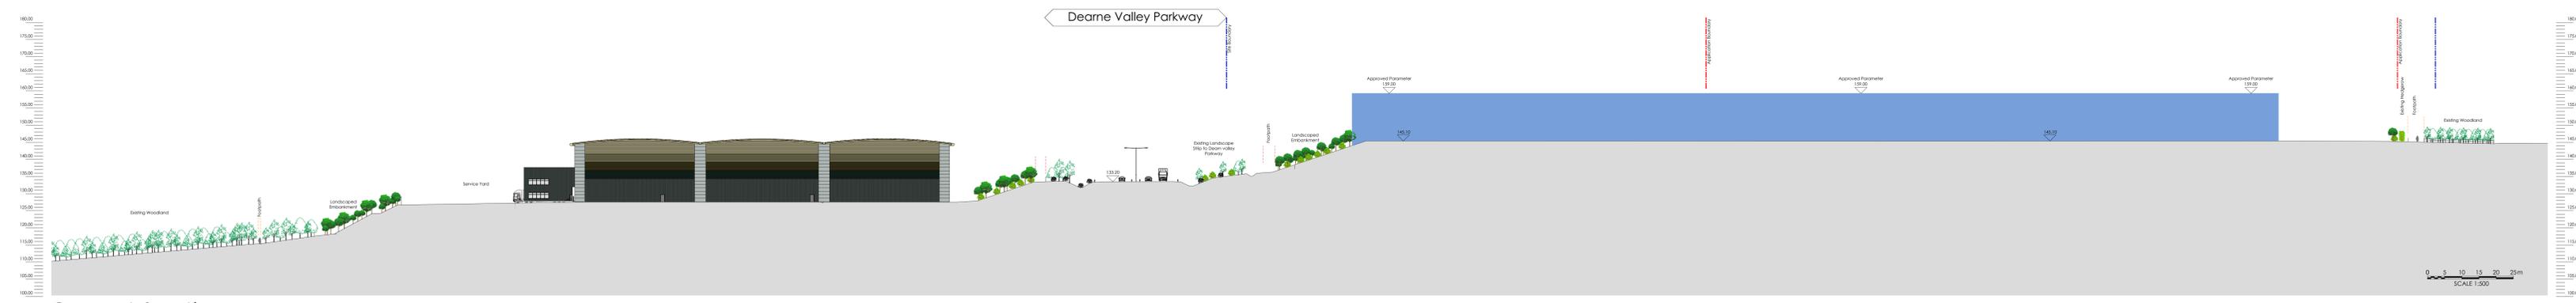

Current Section 1 - based on outline planning approval - 1:500

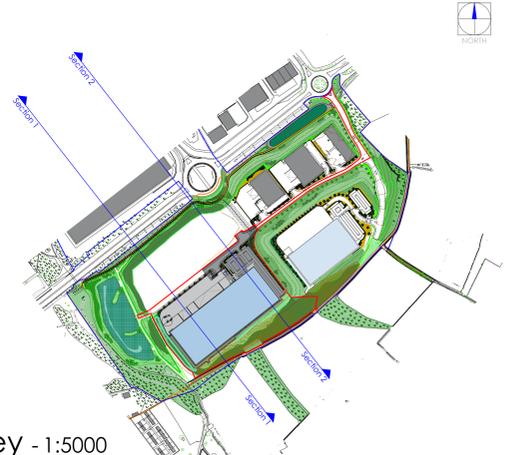

Section Key - 1:5000

Note:
 Information is based on OS map and received information and is subject to full topographical and building survey. Assumed site boundary and site constraints subject to confirmation. All legal easements and extent of existing underground services locations are subject to confirmation.

SITE SECTION 1

0 5 10 15 20 25m
 SCALE 1:500

Architecture
 Masterplanning
 Interior Design

THE HARRIS PARTNERSHIP
 www.harrispartnership.com
 100/101/102/199/200

Client:
 Harworth Estates Investments Limited

Harworth

Project No:
 PROPOSED PHASE 2 DEVELOPMENT
 GATEWAY 36
 Deane Valley Parkway
 Rockingham
 Barnsley

Drawing No:
 SITE SECTION 1

Drawn	Checked	Scale	Rev	Rev	Date
HBB	JAR	1:500			10/24
PLANNING					
			PO1		12/06/25

Project No:
 12006-5

THP XX XX DR A 1040