




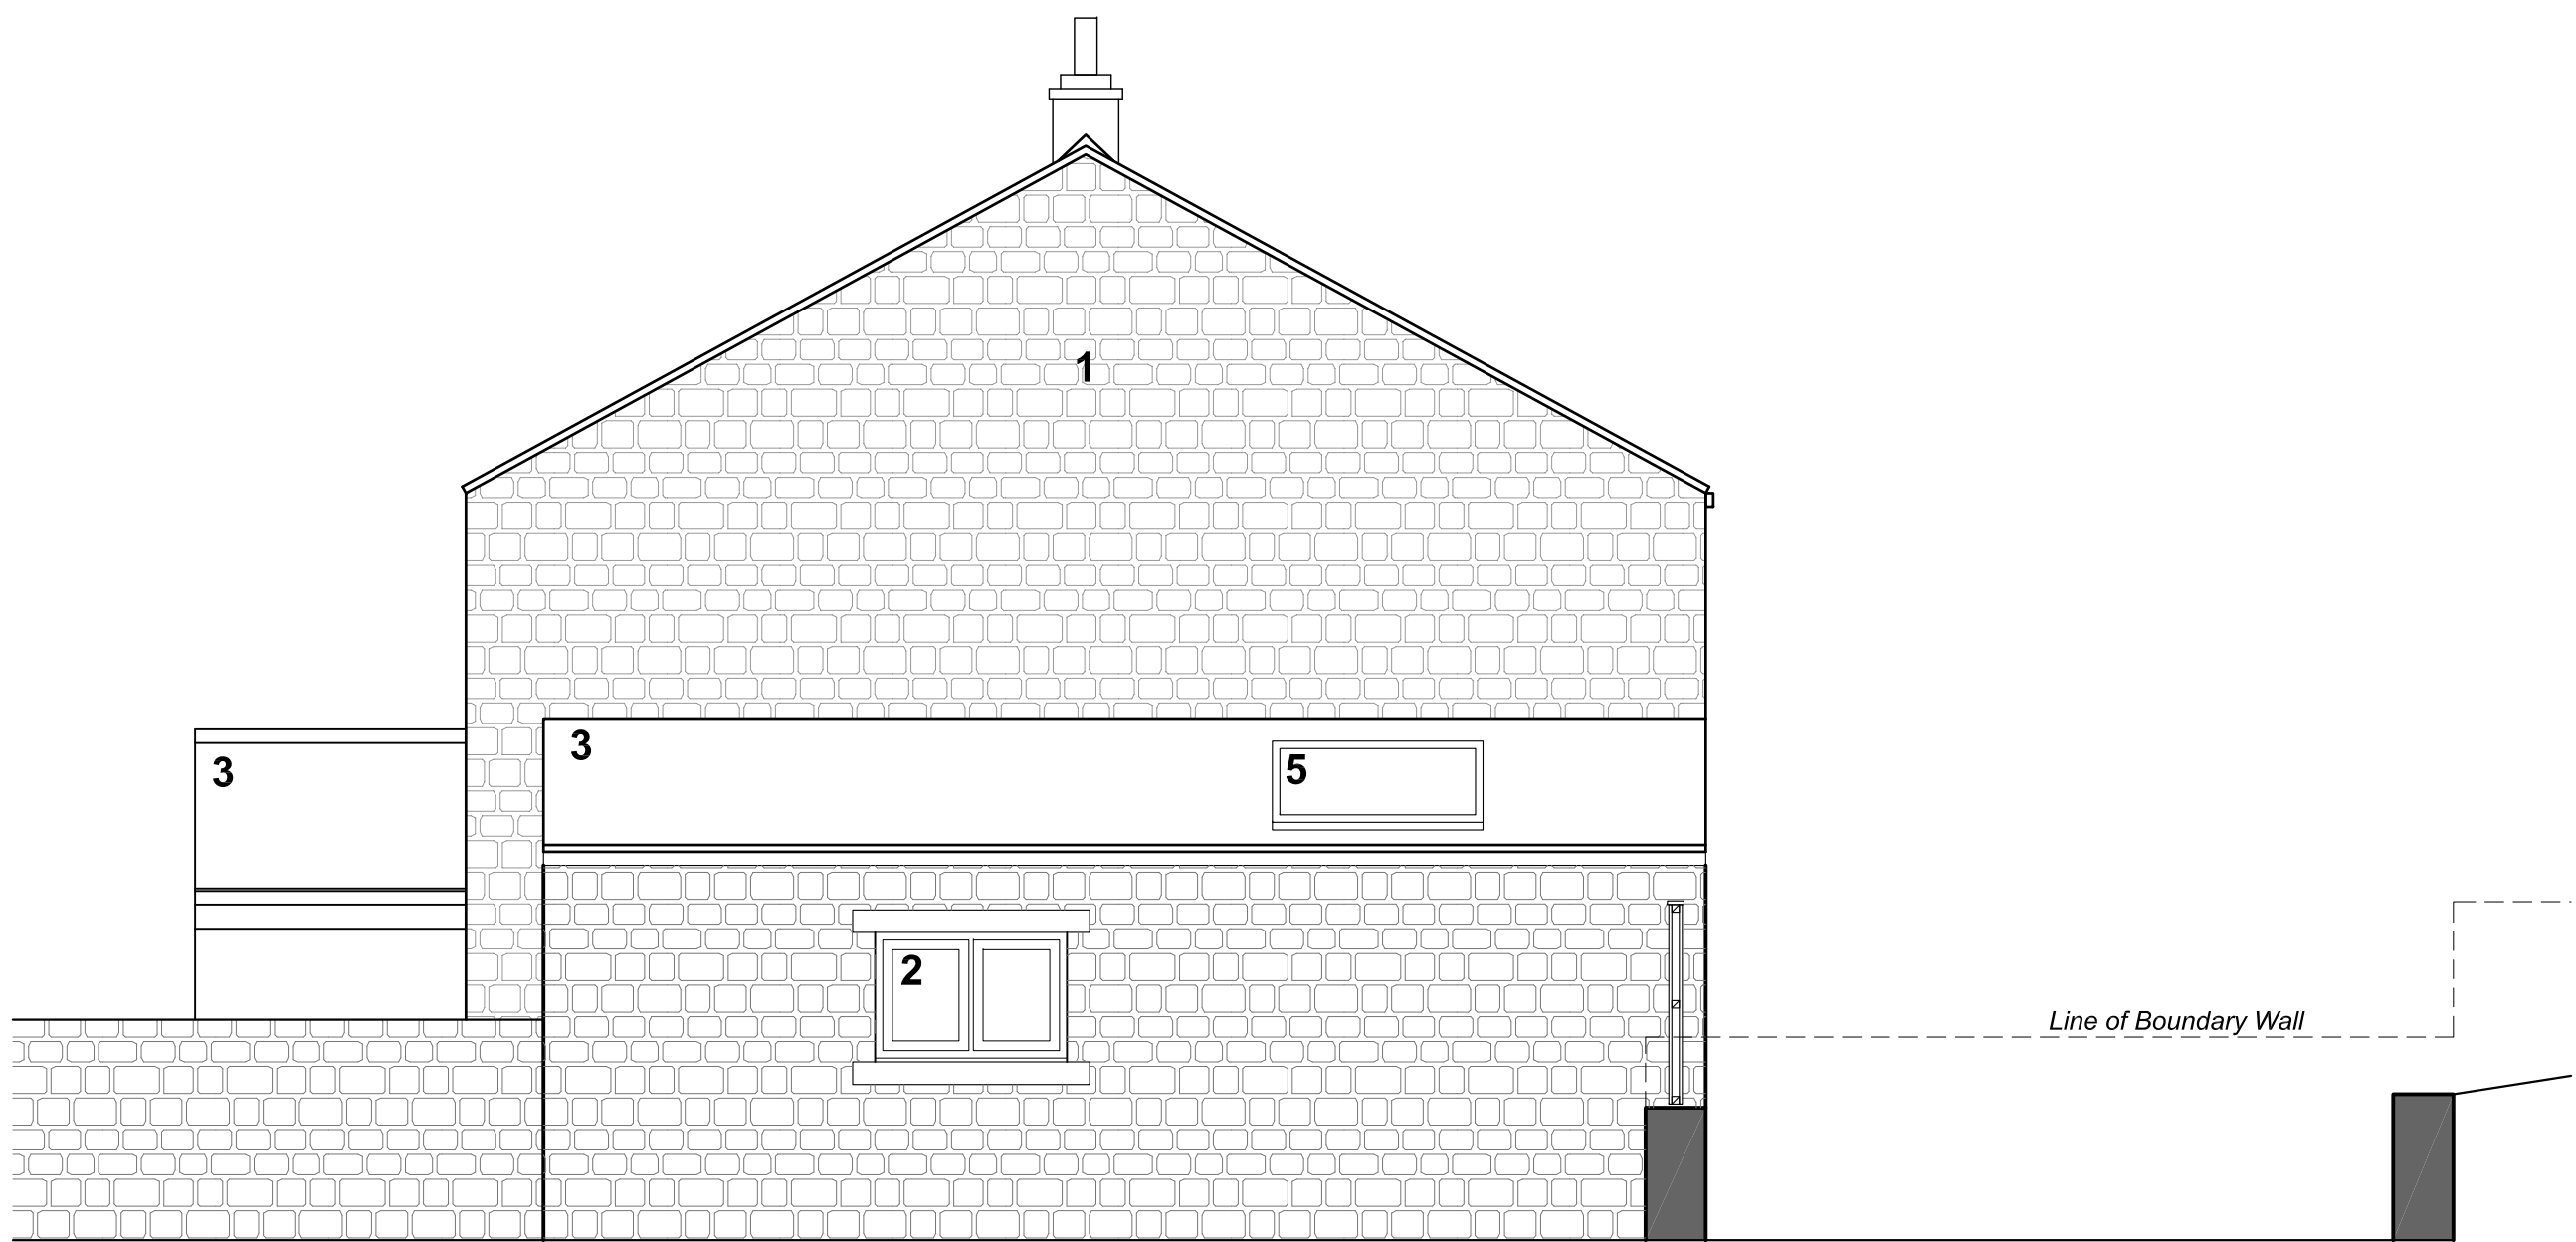


EXISTING NORTH ELEVATION

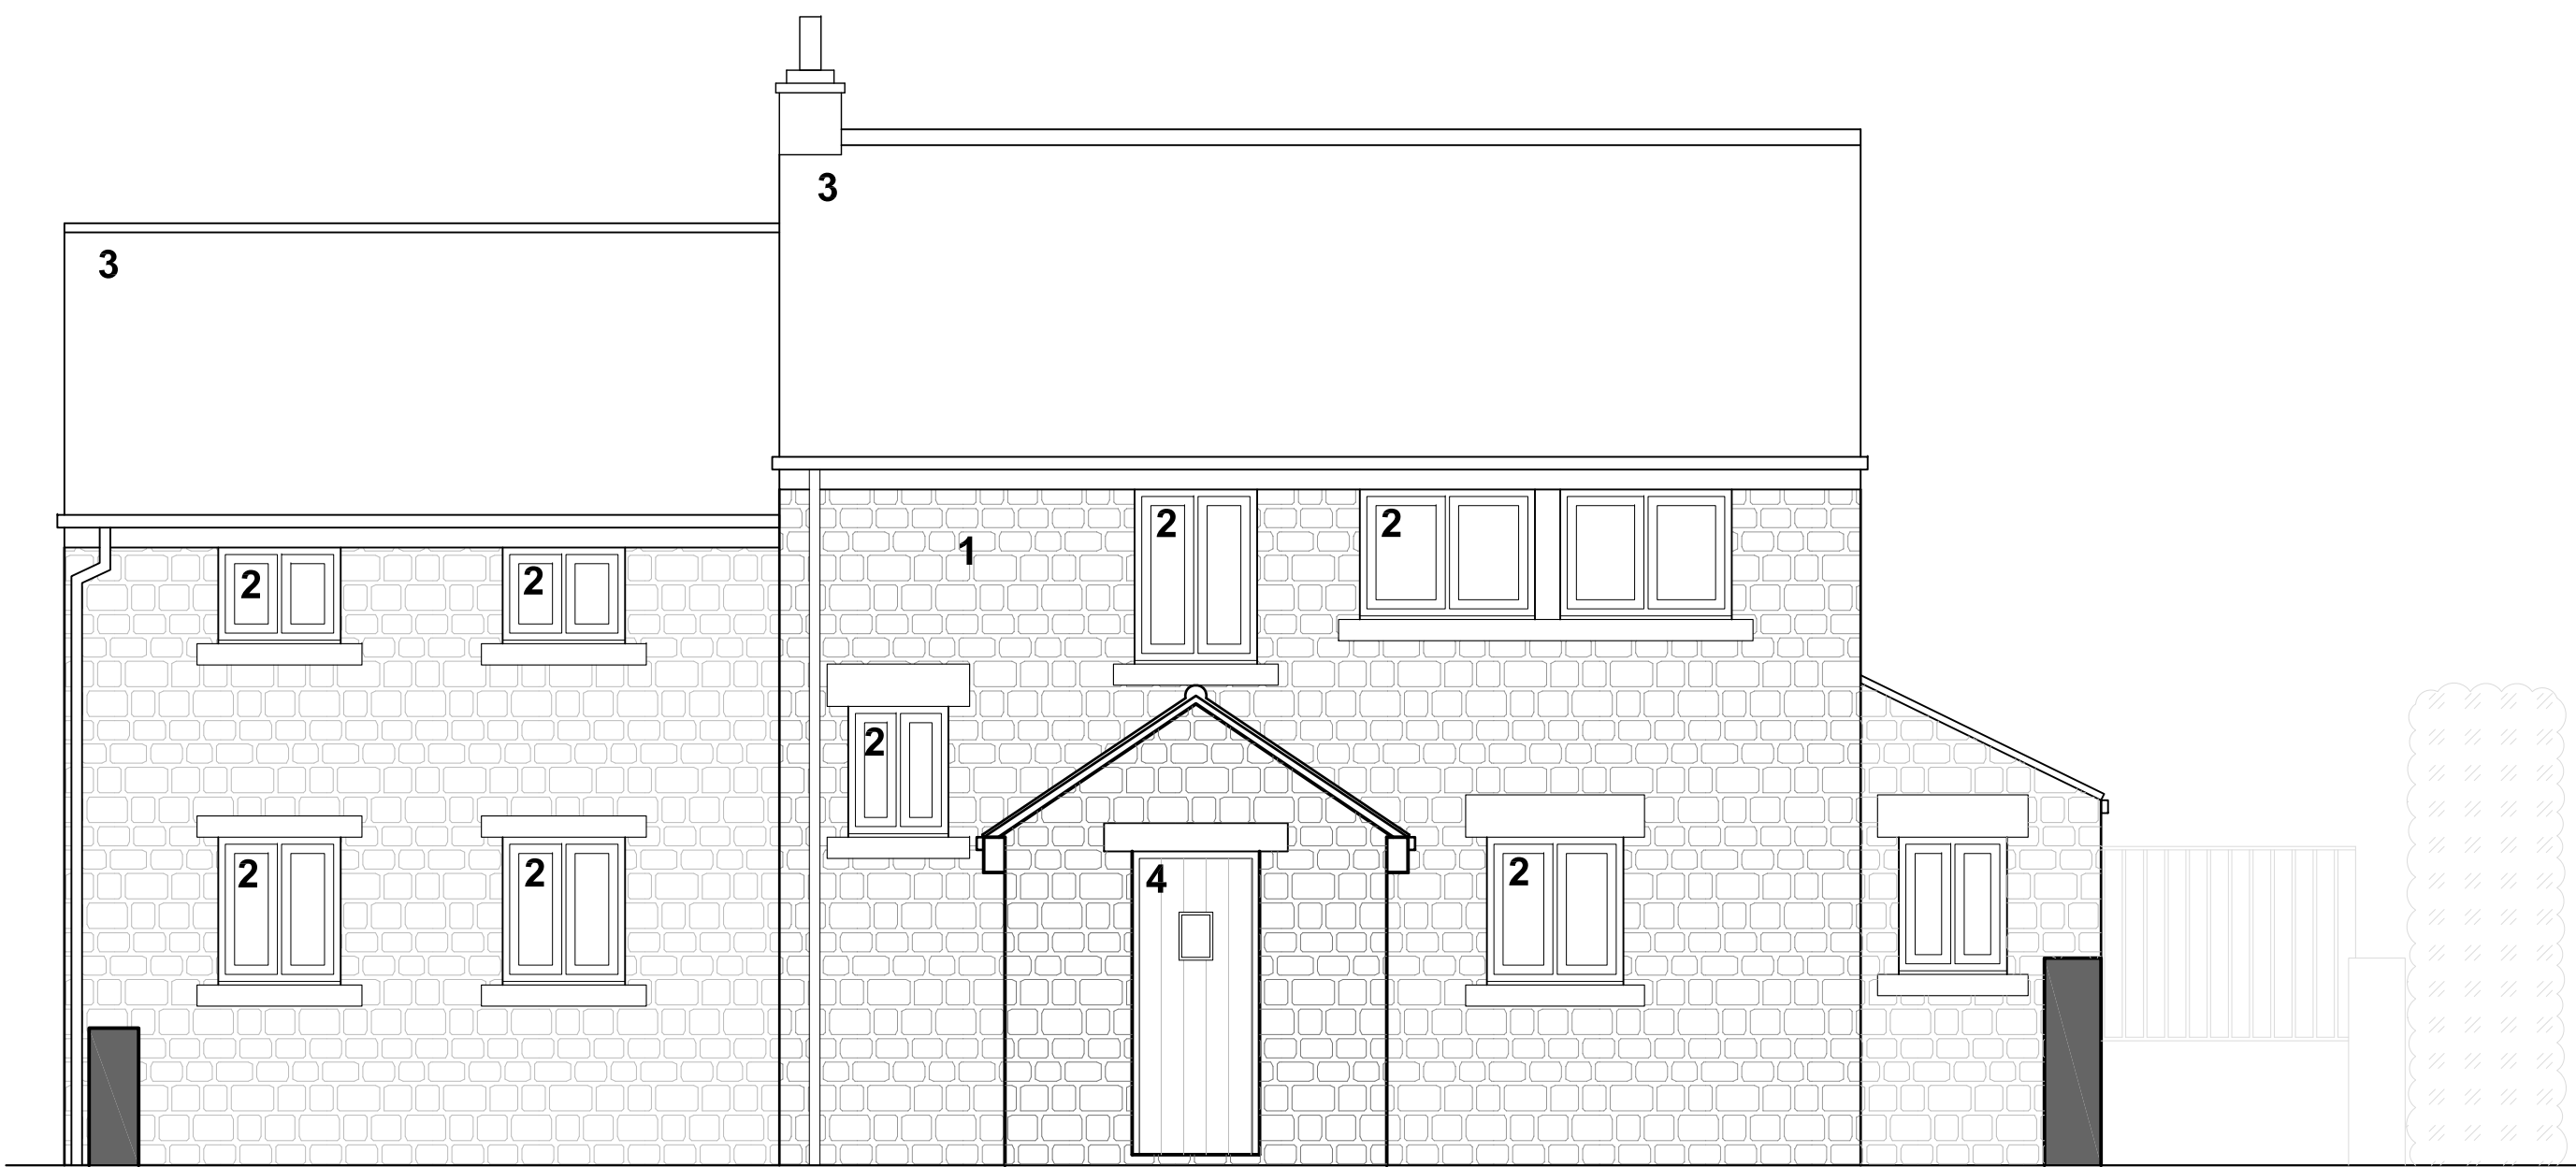


EXISTING EAST ELEVATION

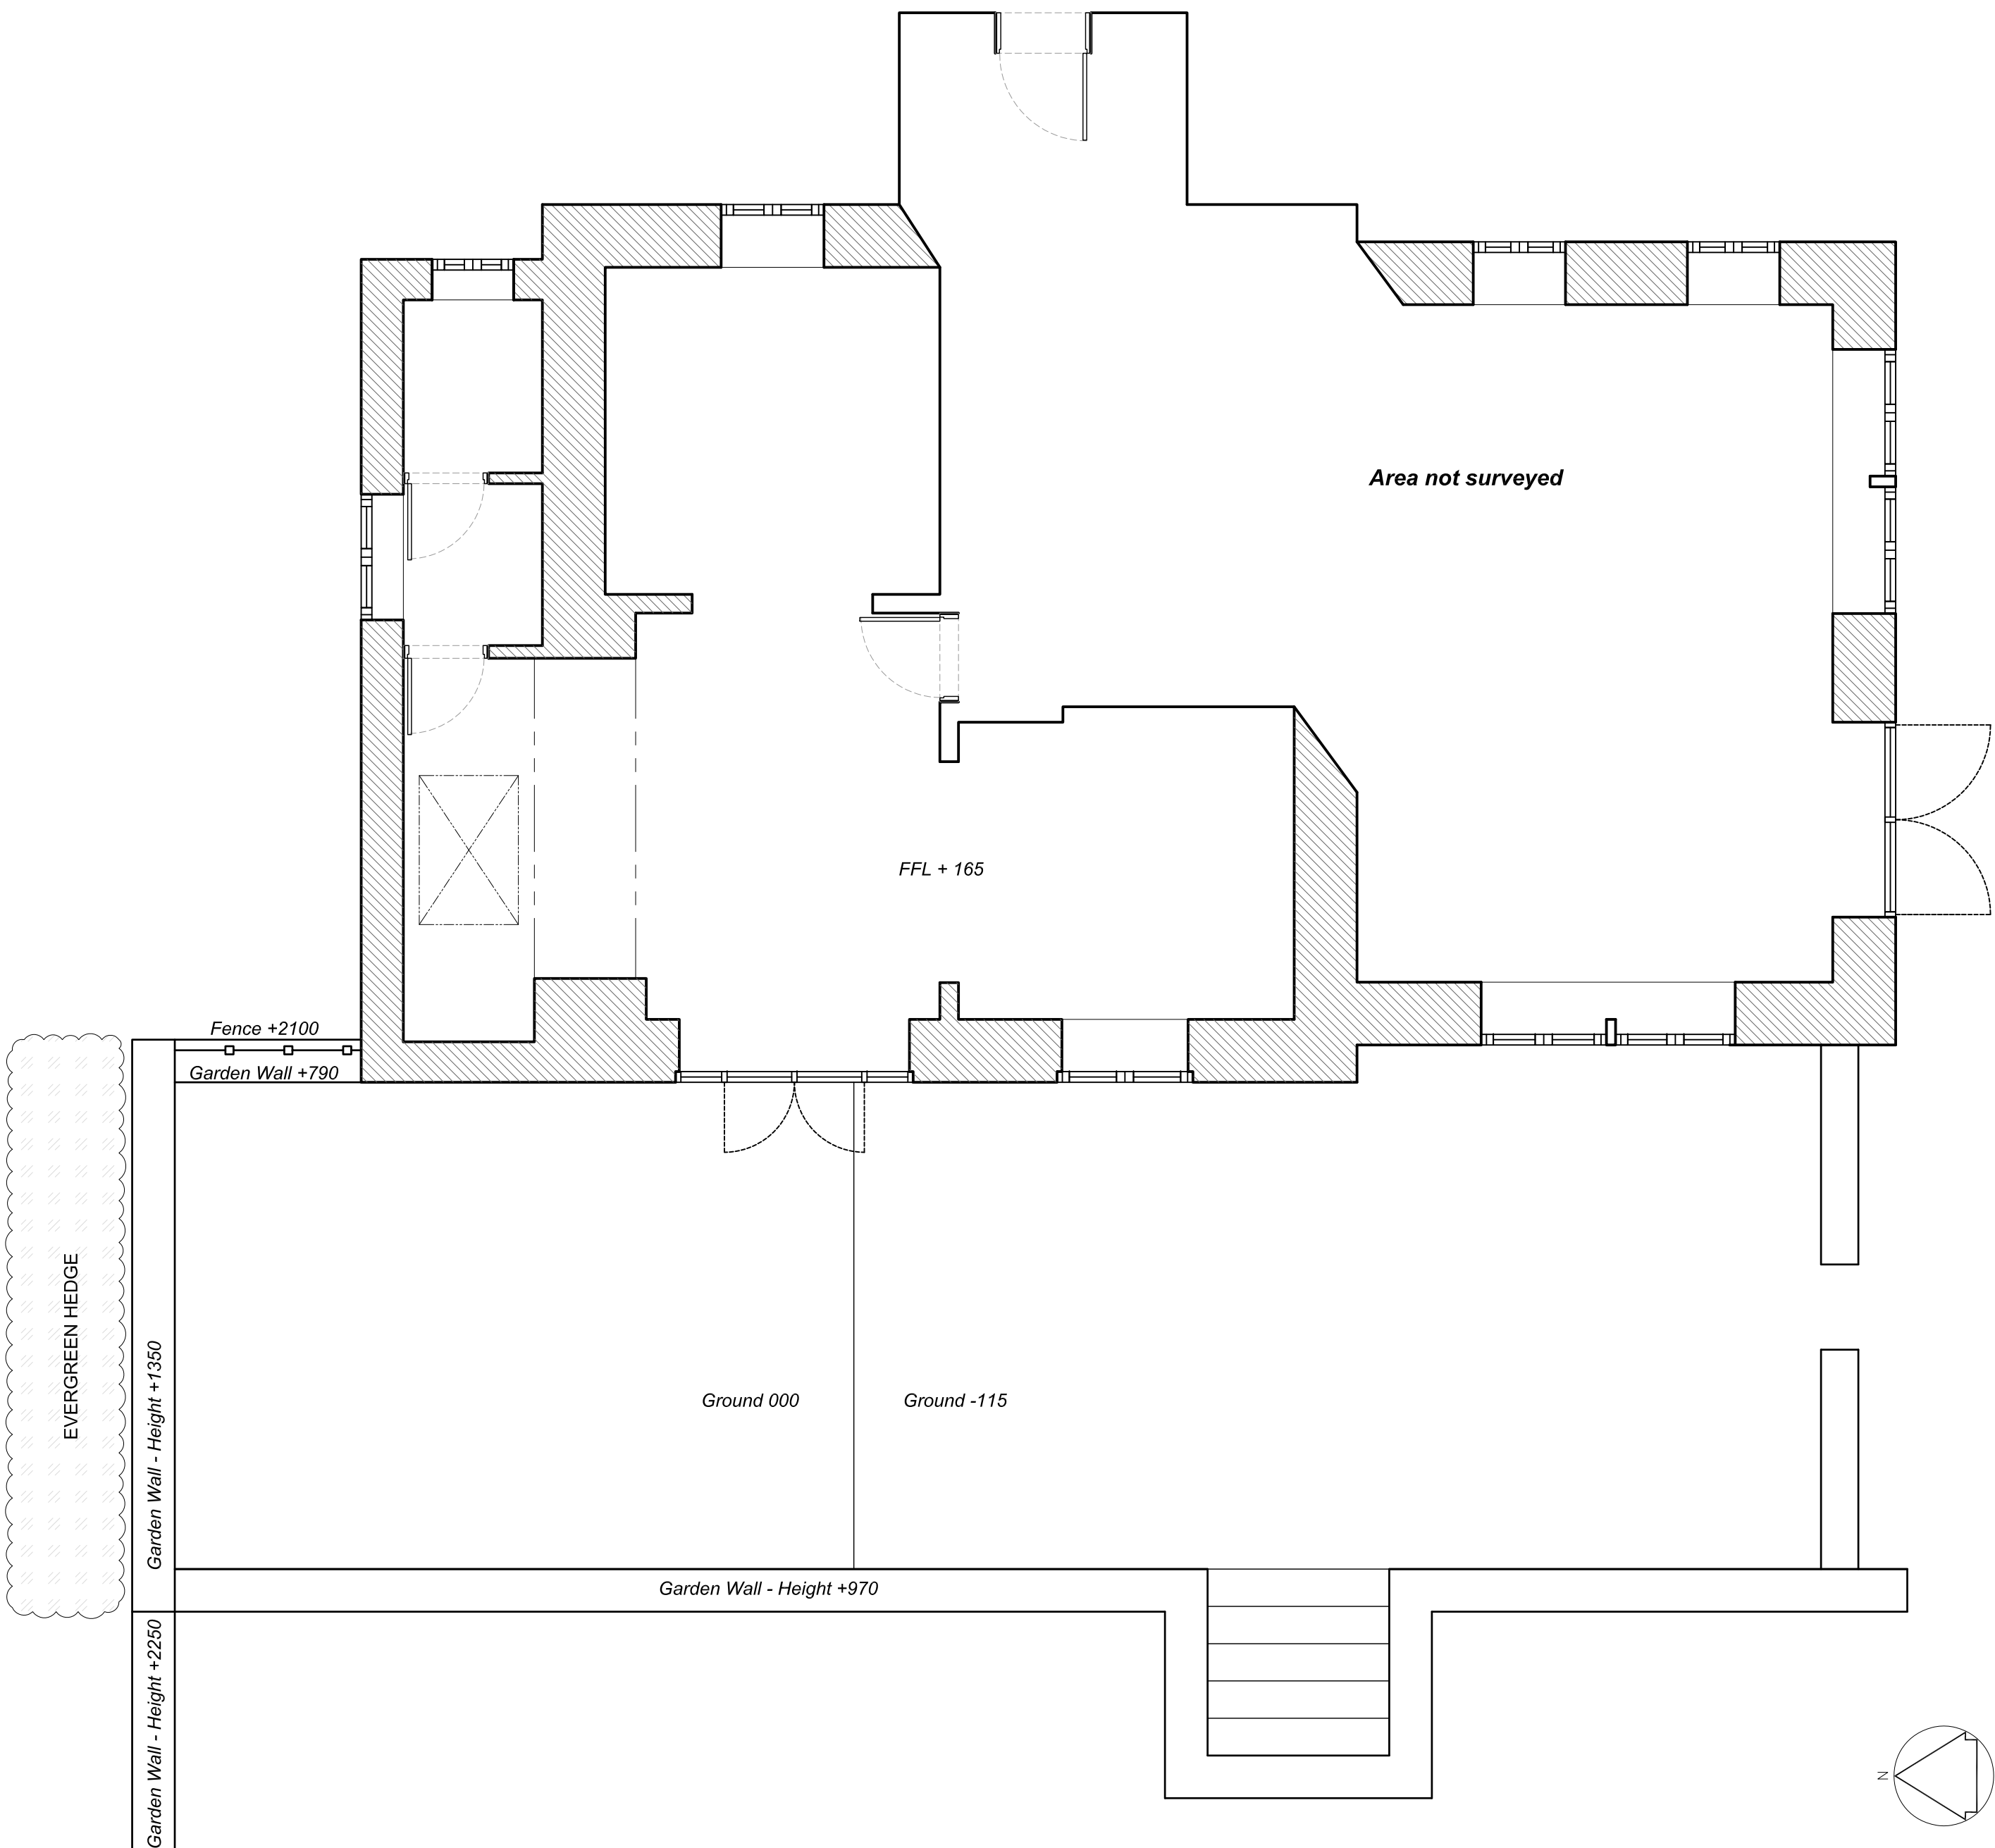

EXISTING GROUND FLOOR PLAN

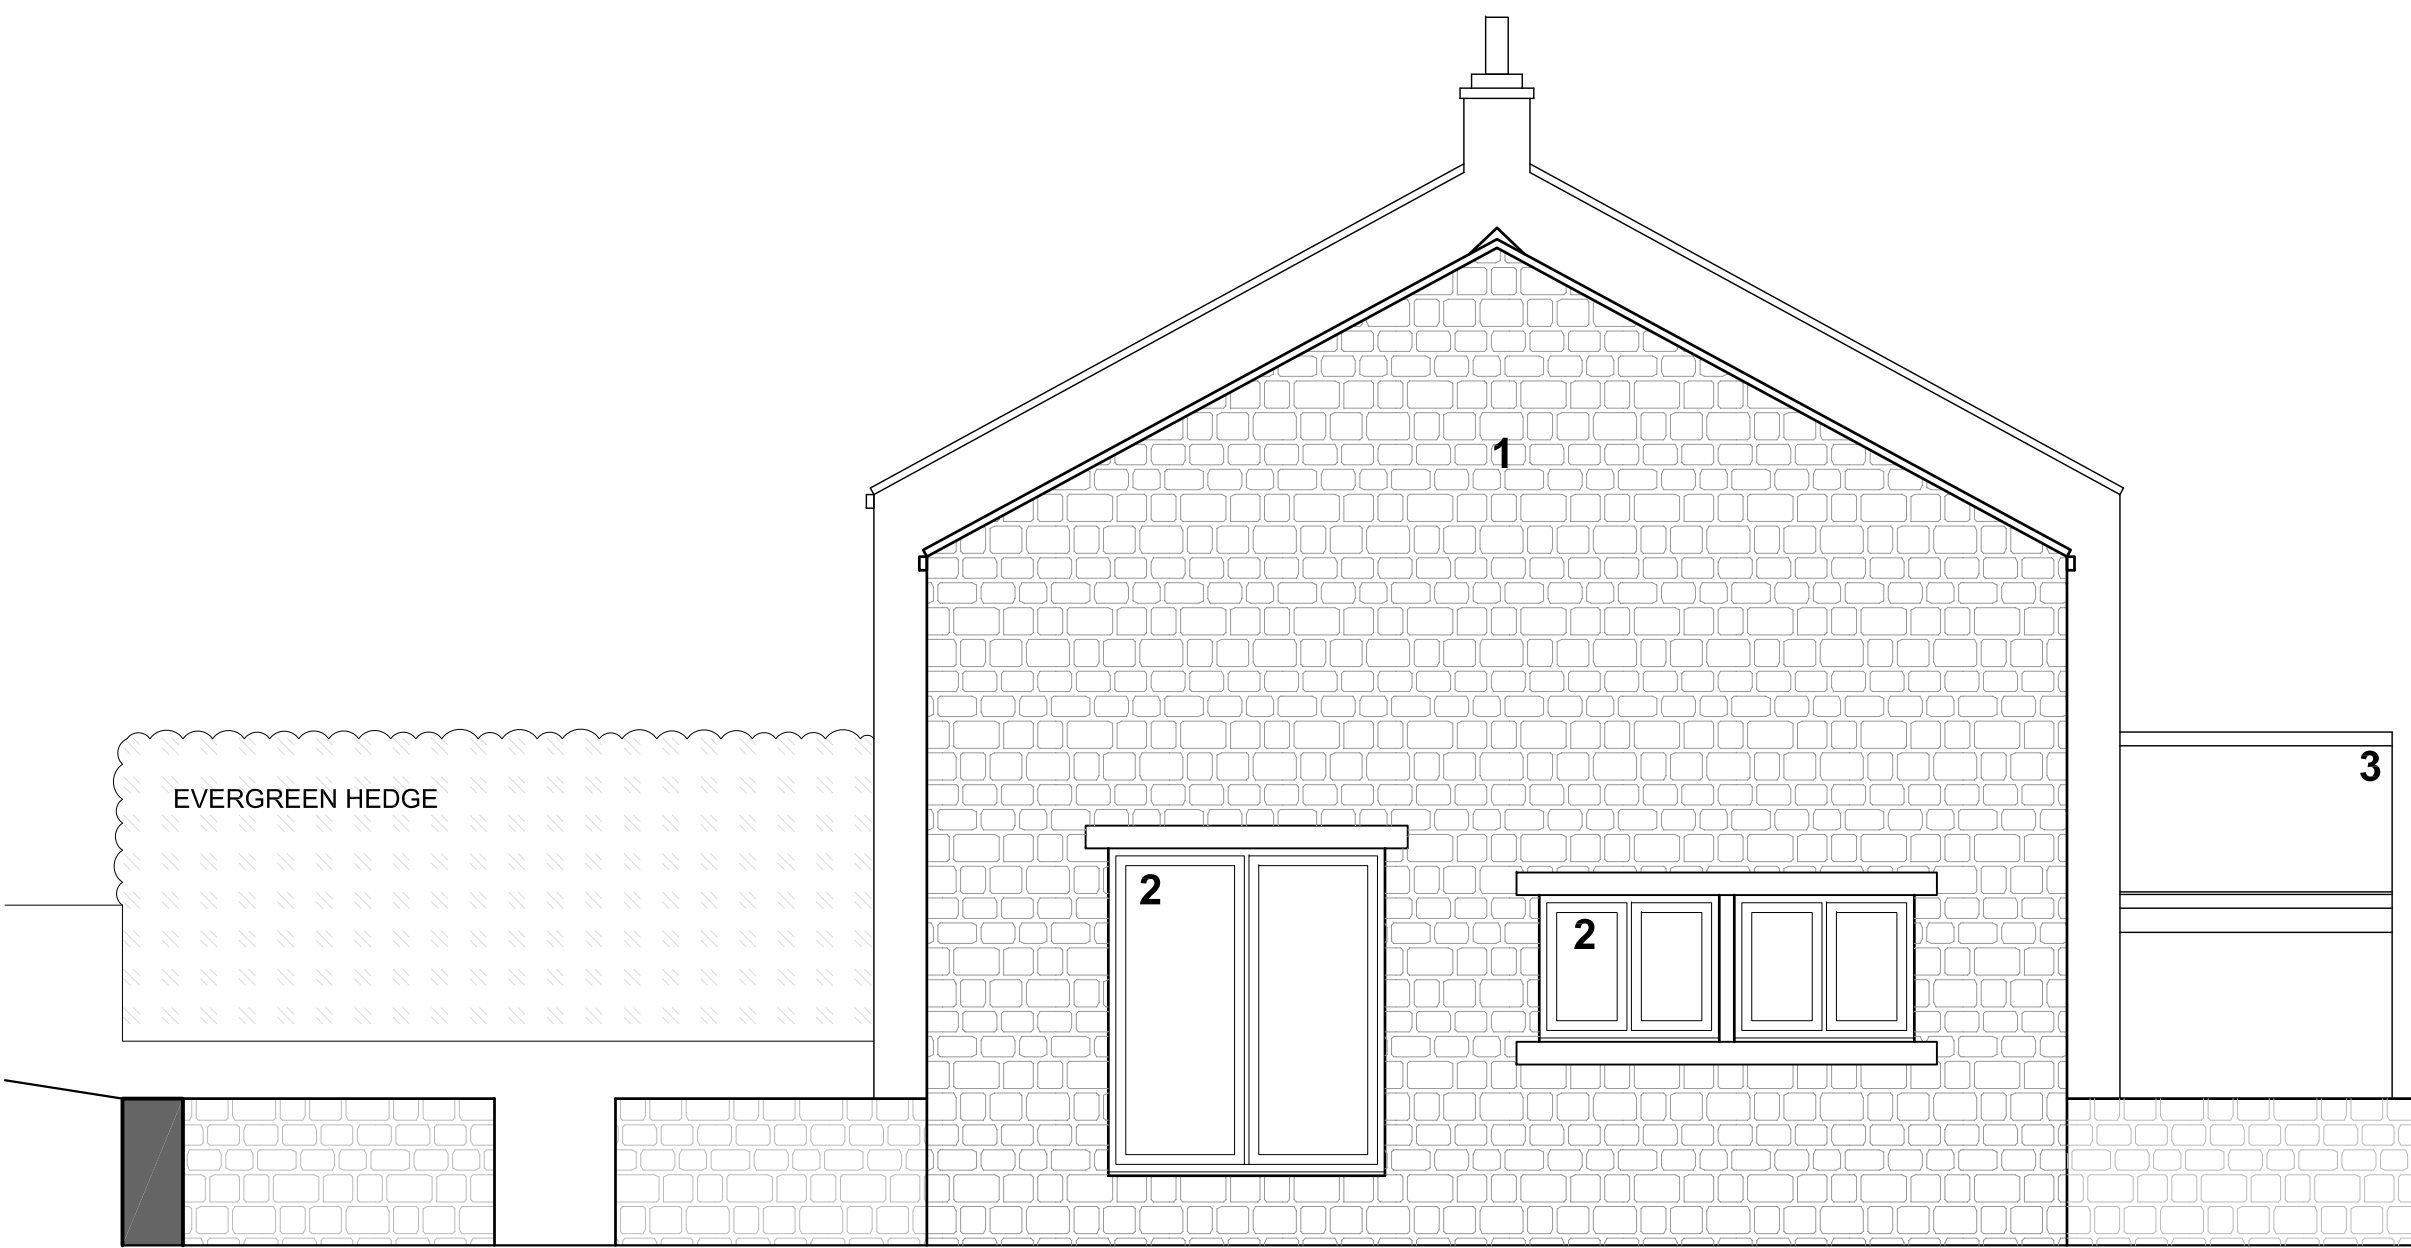

EXISTING SOUTH ELEVATION

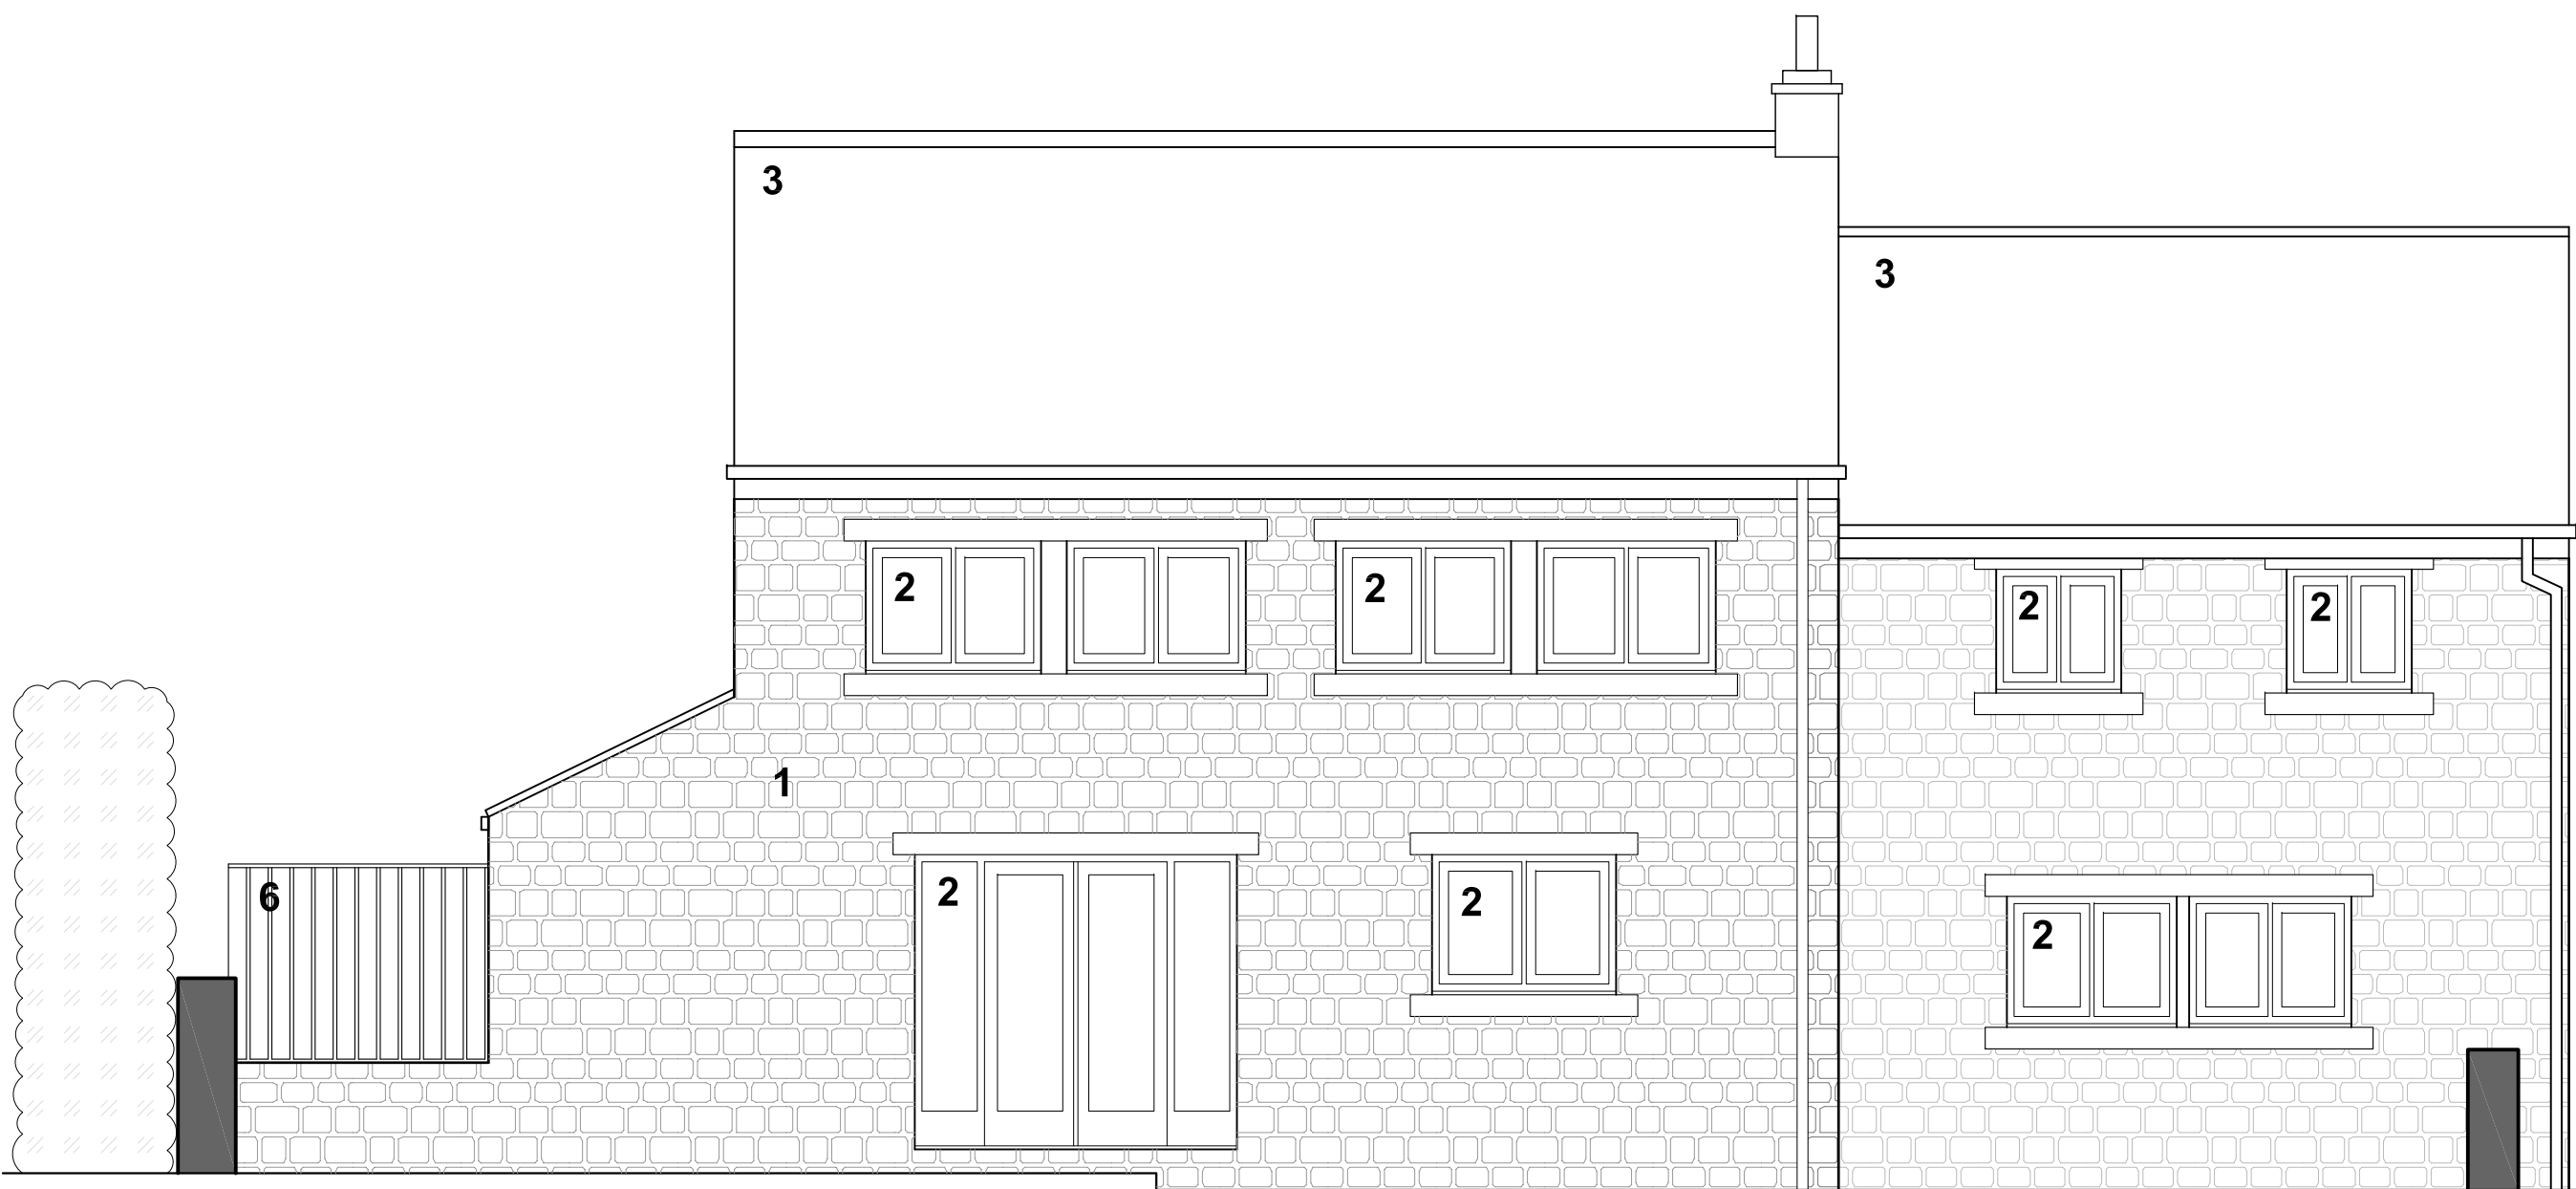

EXISTING WEST ELEVATION

PLANNING

- LEGEND
- 1. Tumbled Stone
 - 2. UPVC Windows/Doors
 - 3. Slate Tile
 - 4. Timber Door
 - 5. Rooflight
 - 6. Timber Fence

WATERFALL COTTAGE,
S73 7EG

EXISTING GROUND
FLOOR PLAN &
ELEVATIONS

EX_100
AS SHOWN @ A1
REV: 00 DATE: 24.10.2020