



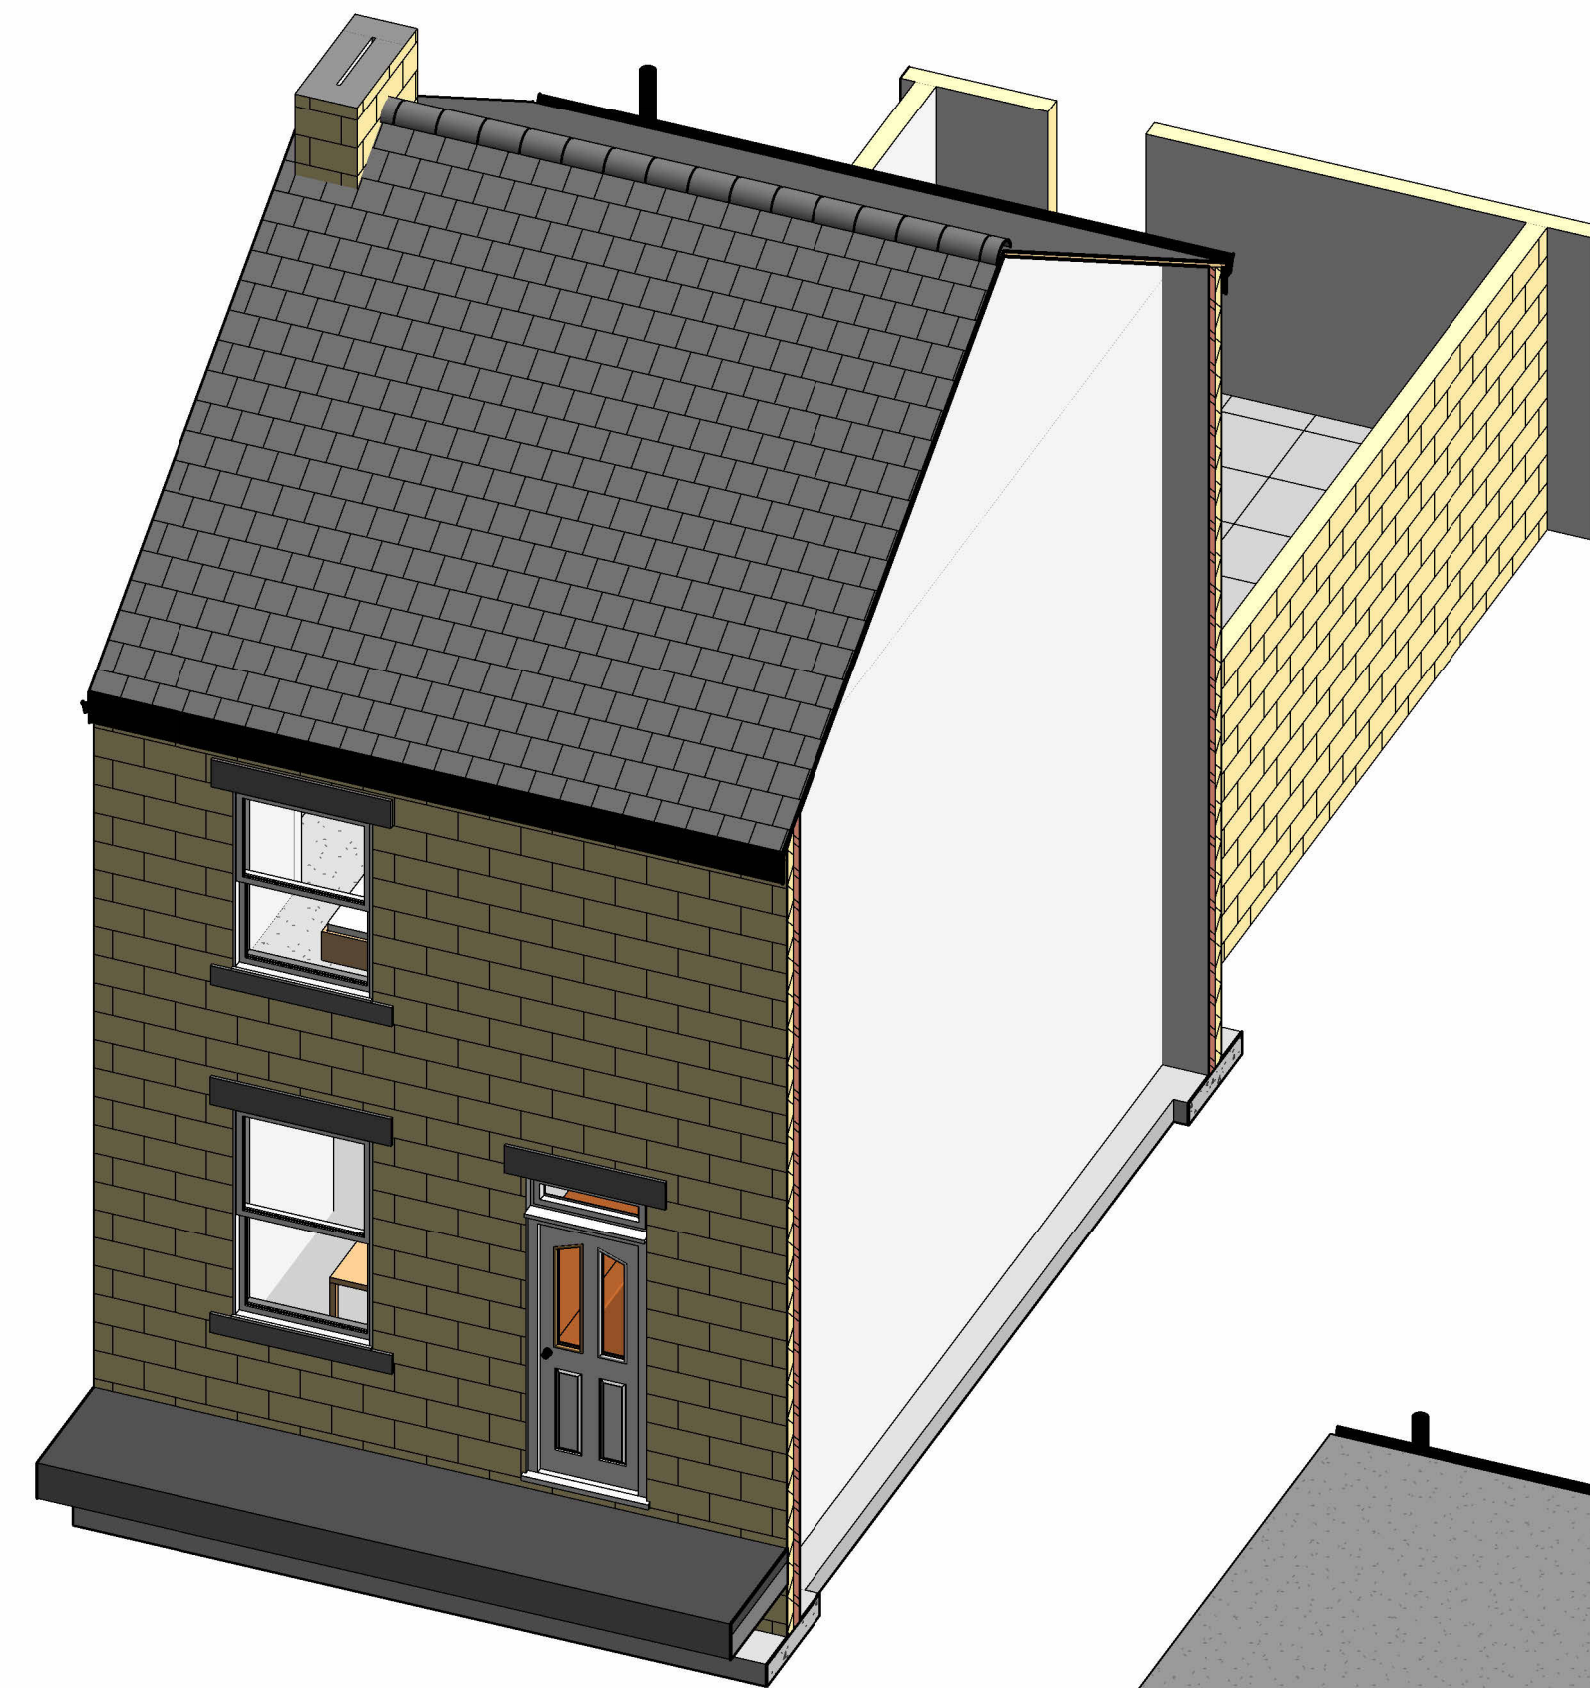


Existing SW View



Proposed SW View

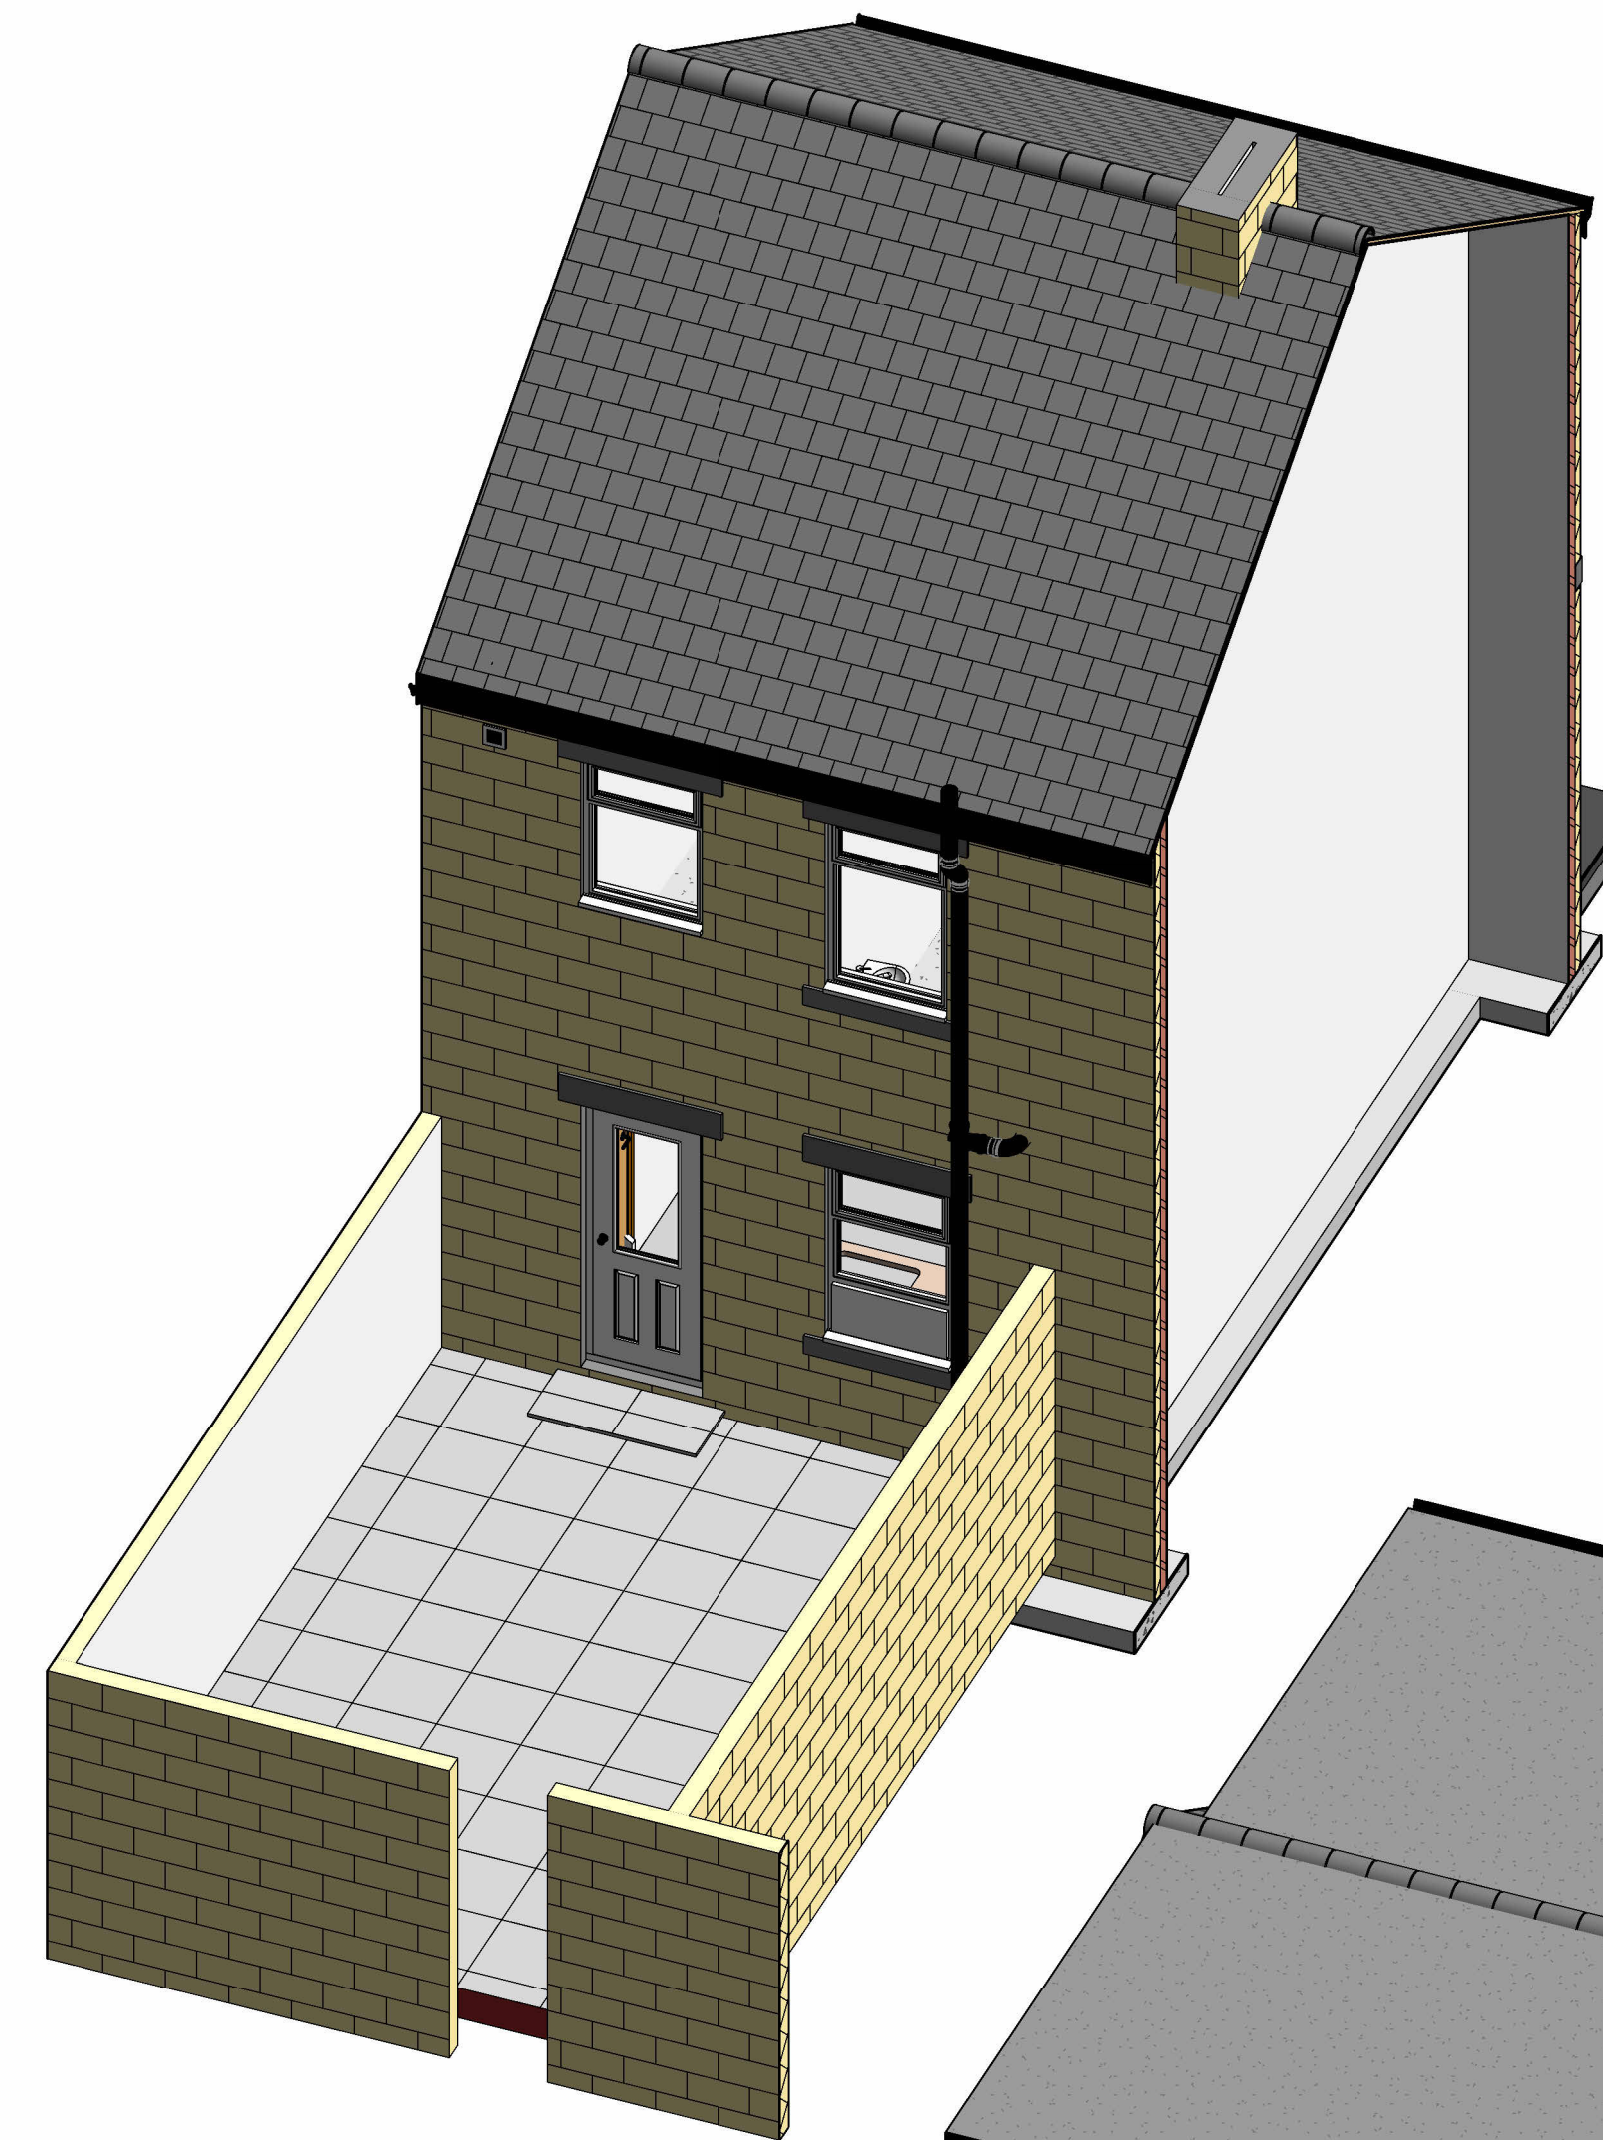

Existing NE View

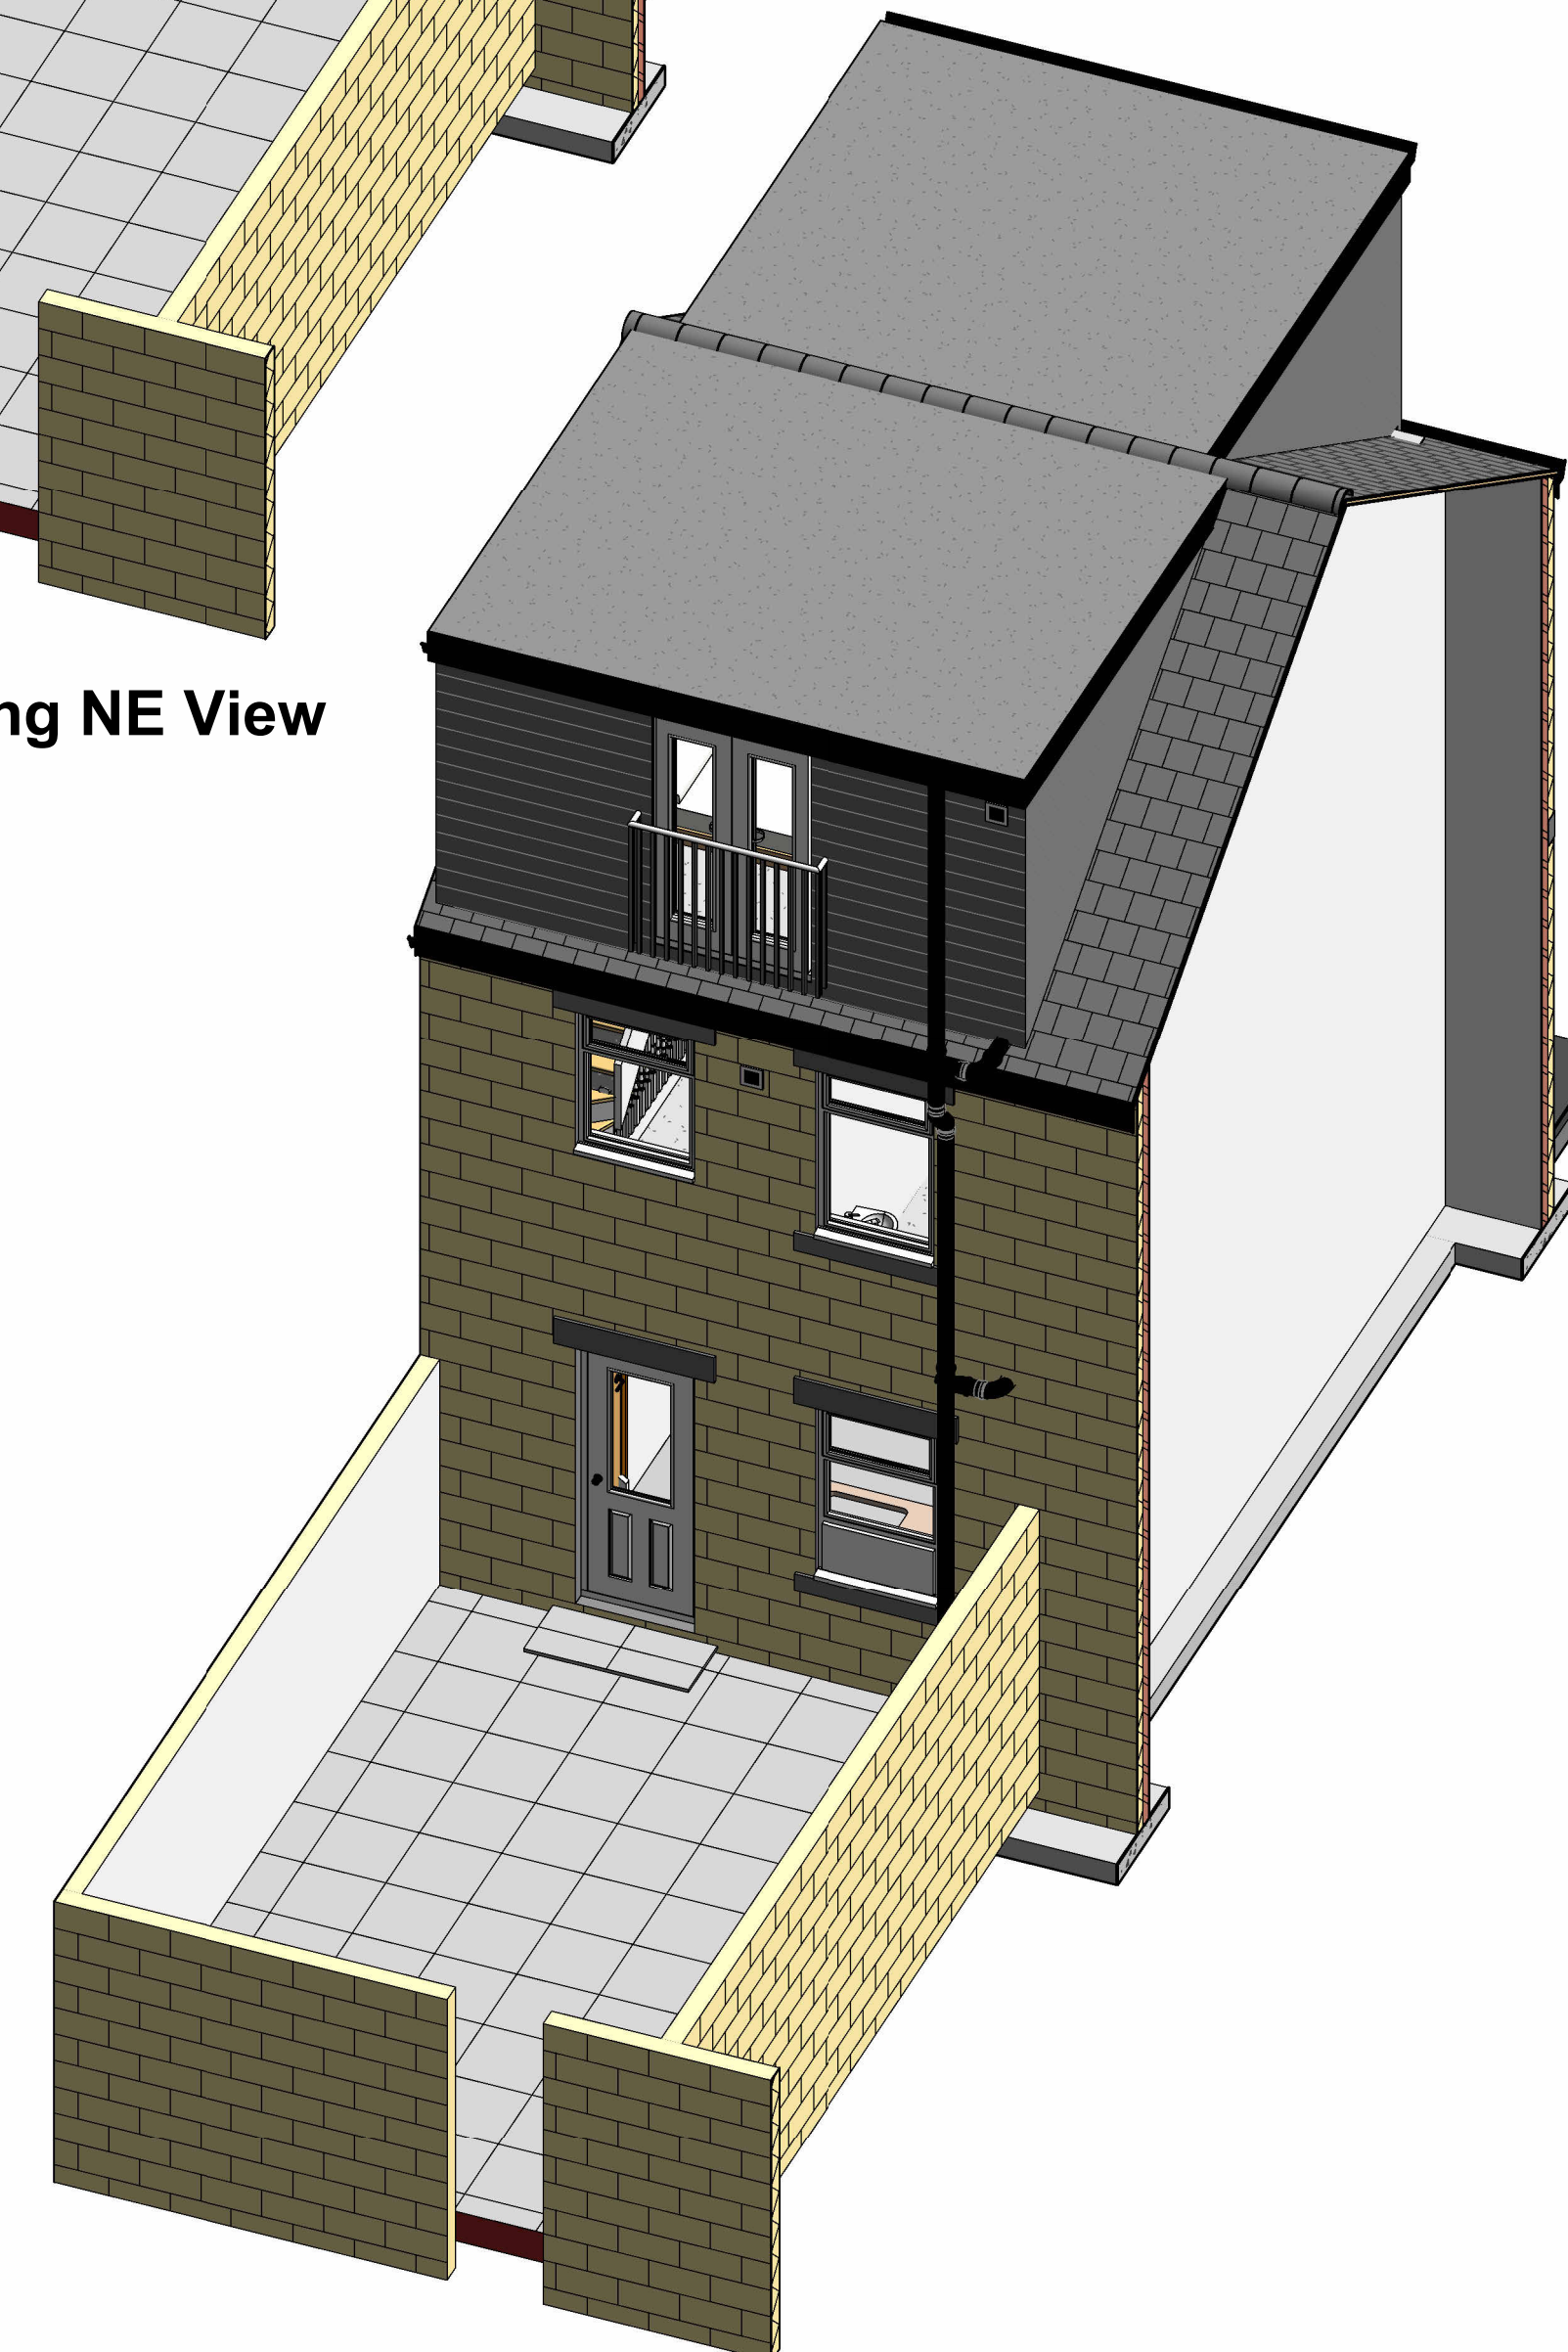

Proposed NE View

[illegible]

NORTH CONSTRUCTION:
DESIGN & BUILD
from conception to completion

26 Church St.
Gawber
S.Yorks
S75 2RH

Tel: 01226 828972
Mob: 07974116241
<https://bennorth60.wixsite.com/ncdb>

Project Title

DEAN CLARKE
37 HONEYWELL ST, BARNSELY. S711PU
PROPOSED SIDE EXTENSION

Drawing Title

3D Views

Scale	Drawn By	Checked By	Date
N/A	BN	DC	15.11.24

Drawing Number	Revision
NCDB- DCL- A106	A