


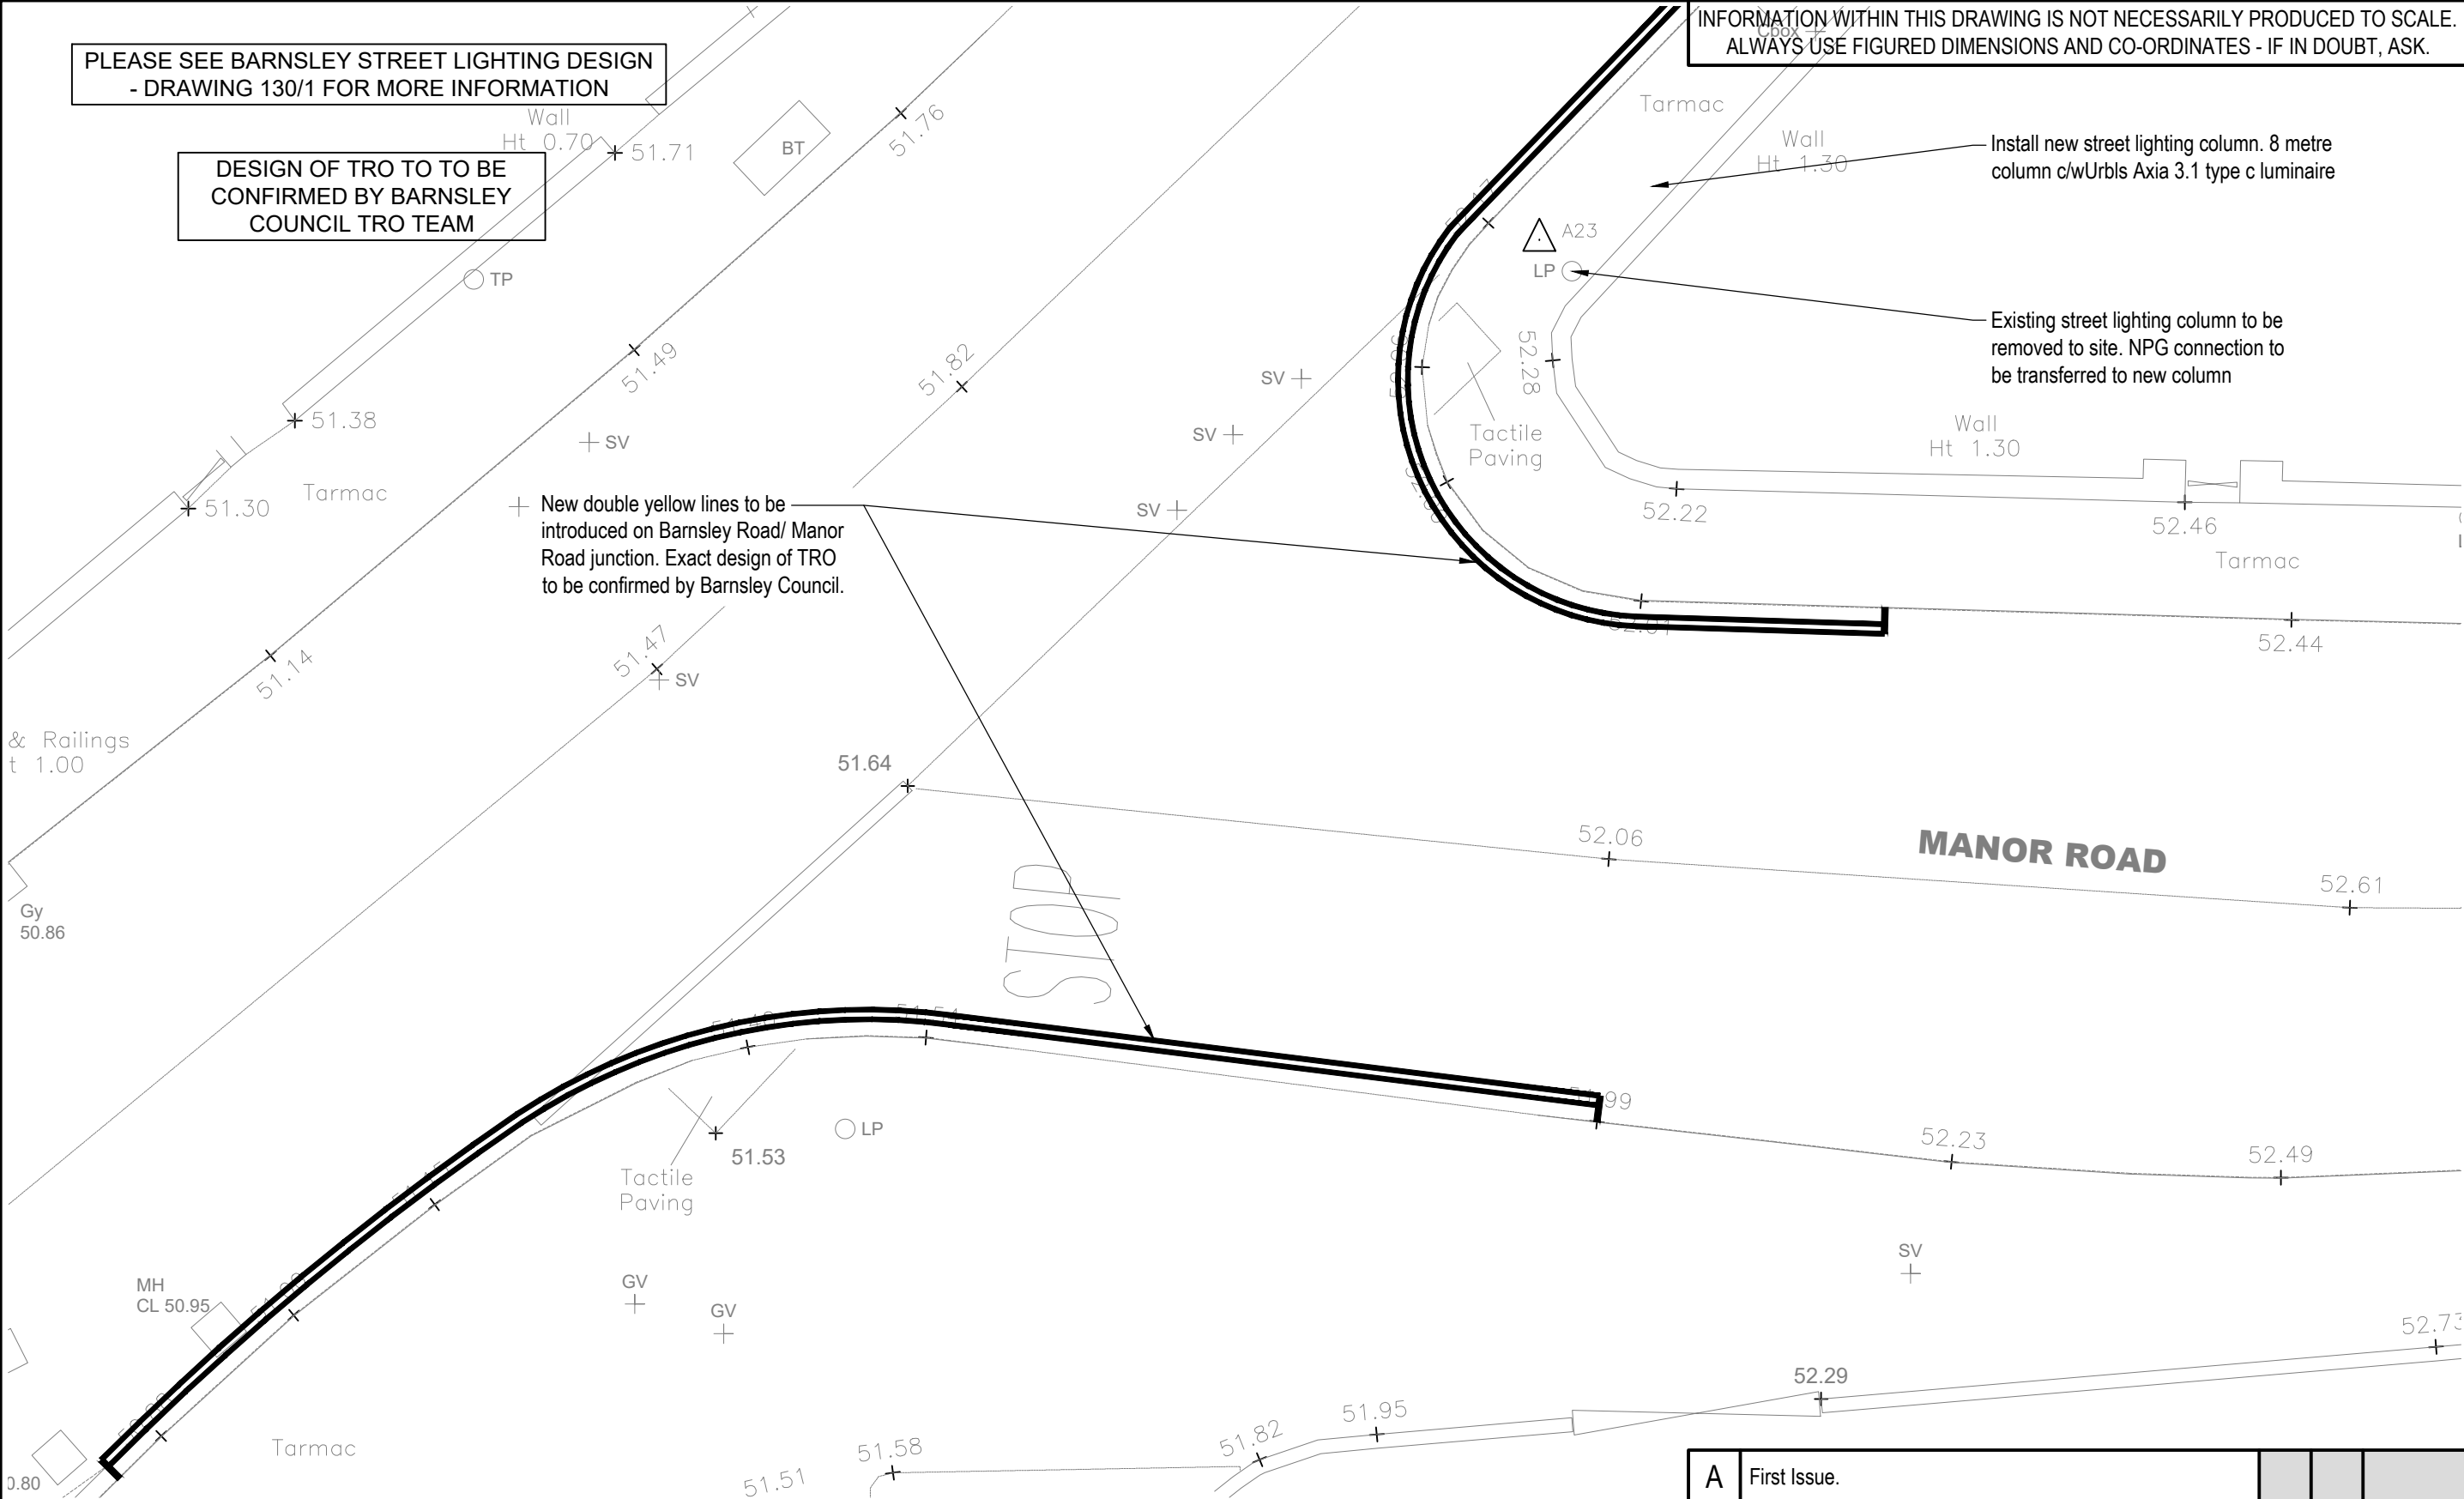

PLEASE SEE BARNSELY STREET LIGHTING DESIGN
- DRAWING 130/1 FOR MORE INFORMATION

DESIGN OF TRO TO TO BE
CONFIRMED BY BARNSELY
COUNCIL TRO TEAM

INFORMATION WITHIN THIS DRAWING IS NOT NECESSARILY PRODUCED TO SCALE.
ALWAYS USE FIGURED DIMENSIONS AND CO-ORDINATES - IF IN DOUBT, ASK.

+ New double yellow lines to be
introduced on Barnsley Road/ Manor
Road junction. Exact design of TRO
to be confirmed by Barnsley Council.

Install new street lighting column. 8 metre
column c/wUrbls Axia 3.1 type c luminaire

Existing street lighting column to be
removed to site. NPG connection to
be transferred to new column

MANOR ROAD

STOP

Eastwood & Partners
CONSULTING ENGINEERS

St. Andrew's House
23 Kingfield Road
Sheffield
S11 9AS

Tel 0114 255 4554
Fax 0114 255 4330

mail@eastwoodandpartners.com
www.eastwoodandpartners.com



BARRATT & DAVID WILSON HOMES YORKSHIRE WEST
LAND OFF CARRS LANE, CUDWORTH, BARNSELY,
S278 LAYOUT - BARNSELY ROAD / MANOR ROAD -
STREET LIGHTING AND TRO

A	First Issue.					
REV	DESCRIPTION			SIG	CHK	DATE
SCALE WHEN PLOTTED AT A3			DRAWING STATUS			
1:100			APPROVAL			
DRAWN	CHECKED	DATE	DRAWING NUMBER		REV	
GH	CH	31.03.20	39094/096		A	