



DETAIL AREA: PROPOSED GEORGIAN POND

1:50 PLAN

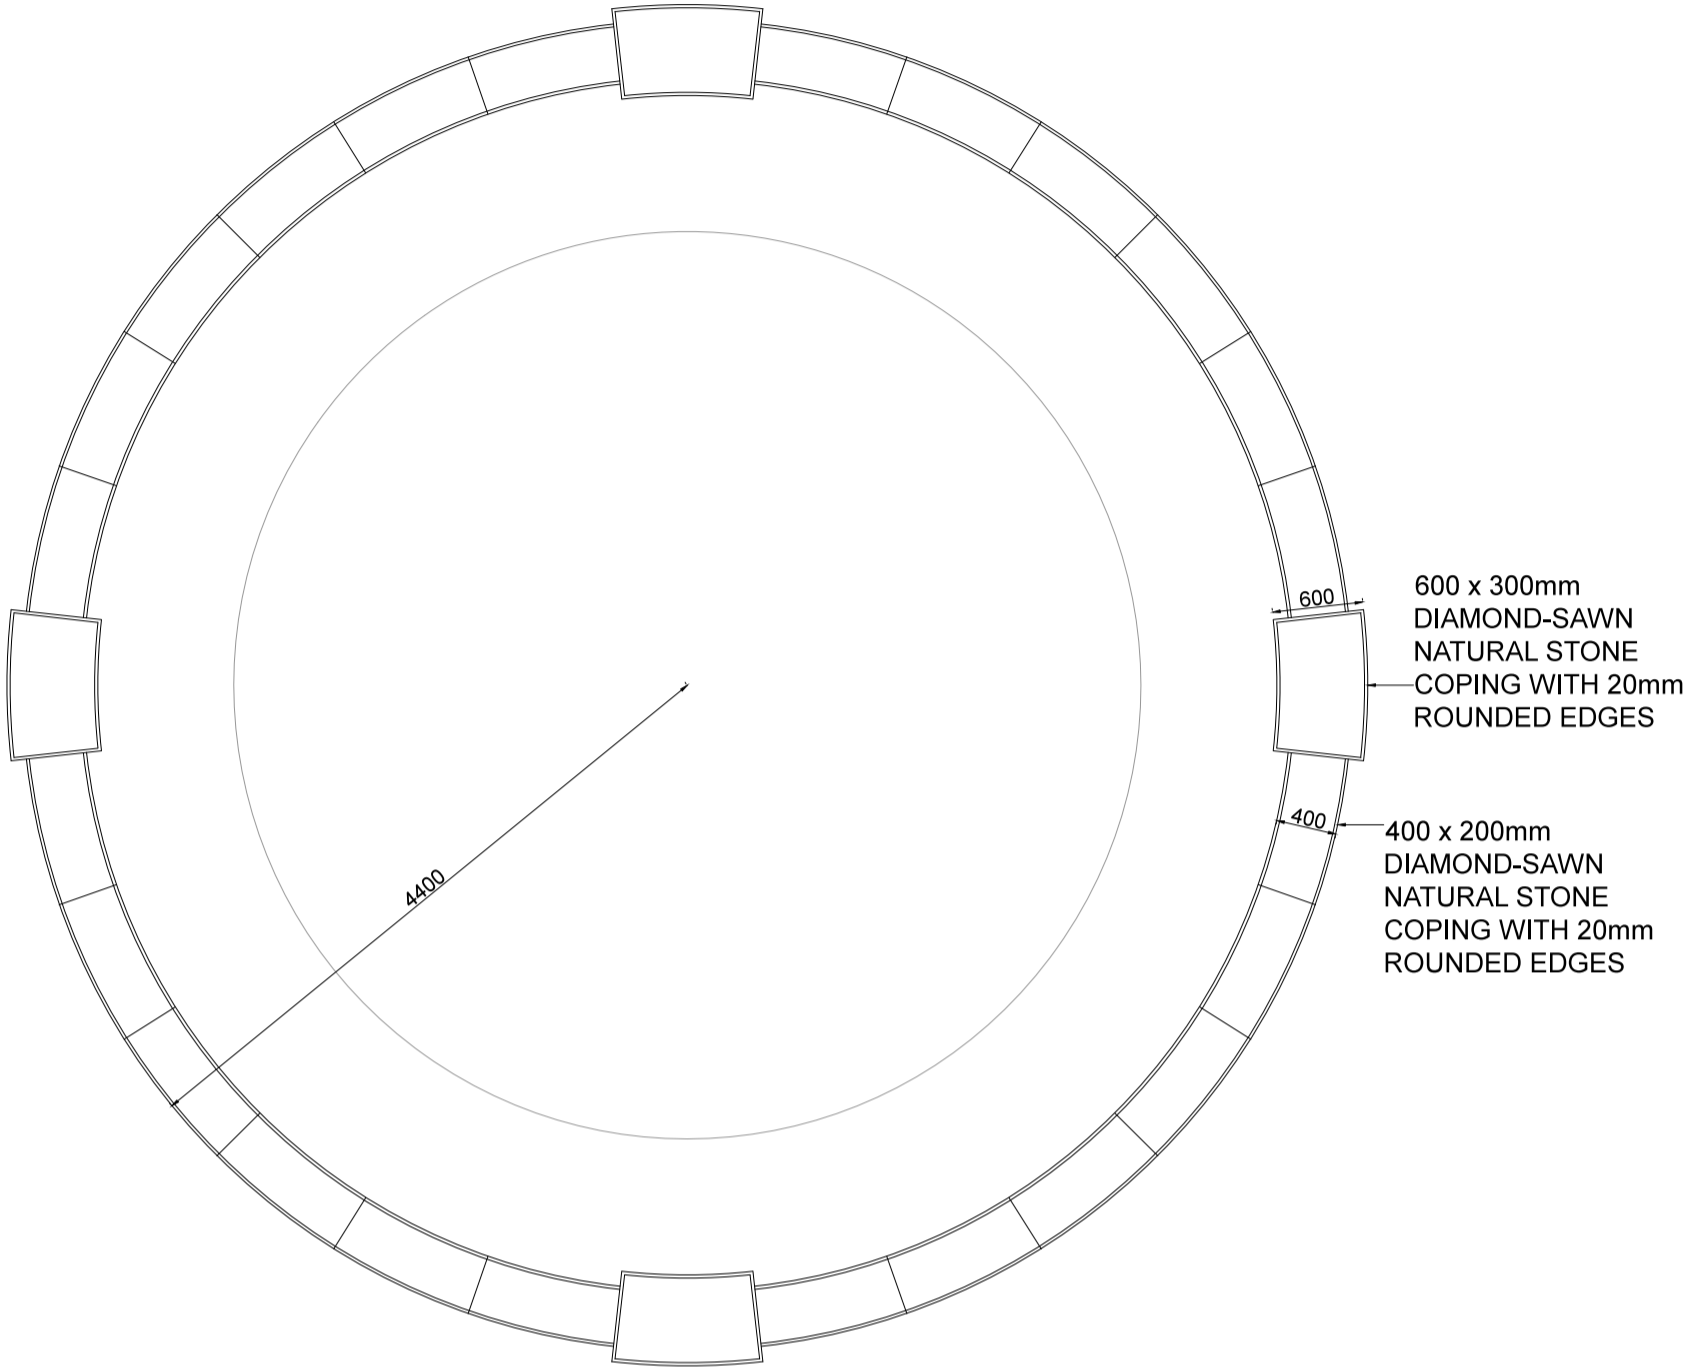

1:20 DETAIL

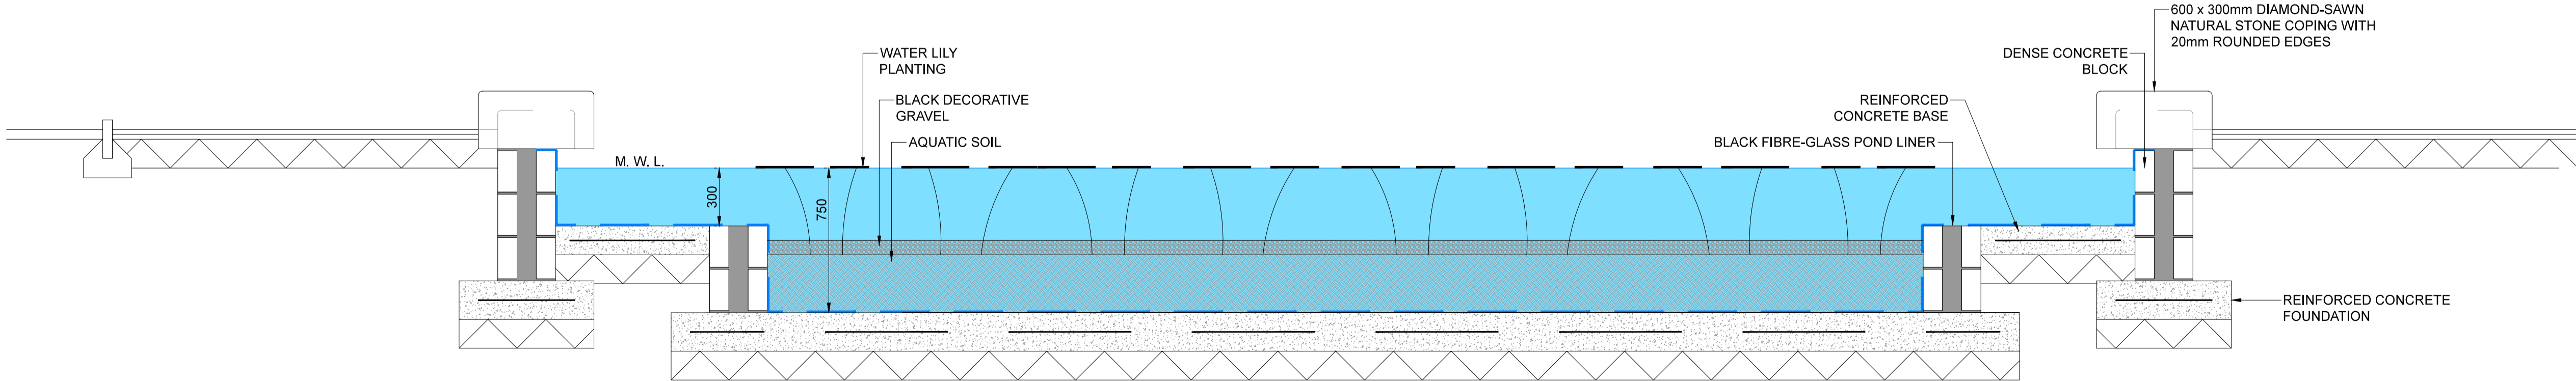

DRAWING NOTES:

- GENERAL:
1. COPYRIGHT OF THIS DRAWING IS VESTED IN PLINCKE AND IT MUST NOT BE COPIED OR REPRODUCED WITHOUT CONSENT.
 2. DO NOT SCALE FROM THIS DRAWING - DIMENSIONS GOVERN. IF IN DOUBT ASK.
 3. ALL DIMENSIONS ARE IN MILLIMETRES UNLESS NOTED OTHERWISE. ONLY FIGURED DIMENSIONS ARE TO BE TAKEN FROM THIS DRAWING.
 4. ALL DIMENSIONS SHALL BE VERIFIED ON SITE BEFORE PROCEEDING WITH THE WORK. ALL CONTRACTORS MUST VISIT SITE AND BE RESPONSIBLE FOR TAKING AND CHECKING ALL DIMENSIONS RELATIVE TO THEIR WORK.
 5. PLINCKE SHALL BE NOTIFIED IMMEDIATELY BY EMAIL, OF ANY DISCREPANCIES.
 6. PLINCKE ACCEPTS NO LIABILITY FOR ANY EXPENSE, LOSS OR DAMAGE OF WHATSOEVER NATURE AND HOWEVER ARISING FROM ANY VARIATION MADE TO THIS DRAWING OR IN THE EXECUTION OF THE WORK TO WHICH IT RELATES WHICH HAS NOT BEEN REFERRED TO THEM AND PRIOR APPROVAL OBTAINED.
 7. ALL PLINCKE DRAWINGS TO BE READ IN CONJUNCTION WITH ALL RELEVANT ARCHITECTURAL, CIVIL ENGINEERS AND M&E ENGINEERS DRAWINGS AND SPECIFICATIONS.

REFERENCE FILES:

1. THIS DRAWING IS BASED ON THE FOLLOWING EXTERNAL CONSULTANTS DRAWINGS:


| CONSULTANT | REFERENCE FILE | DATE RECEIVED |
|------------|----------------|---------------|
| | | |

HEALTH, SAFETY & ENVIRONMENTAL INFORMATION:

1. IT IS ASSUMED THAT ALL WORKS ON THIS DRAWING WILL BE CARRIED OUT BY A COMPETENT CONTRACTOR AND WHERE APPROPRIATE, WORKING TO AN APPROVED METHOD STATEMENT.
2. THIS DRAWING IS TO BE READ IN CONJUNCTION WITH ALL OTHER HAZARDS / RISKS WHICH HAVE BEEN IDENTIFIED AND RECORDED WITHIN THE PRE-CONSTRUCTION INFORMATION PACK AND / OR THE CONSTRUCTION PHASE HSS PLAN.
3. IN ADDITION TO THE HAZARDS / RISKS NORMALLY ASSOCIATED WITH THE TYPES OF WORK DETAILED ON THIS DRAWING, NOTE THE FOLLOWING:

ITEM N° RISK REGISTER DETAILS

| ITEM N° | RISK REGISTER DETAILS |
|---------|-----------------------|
| | |

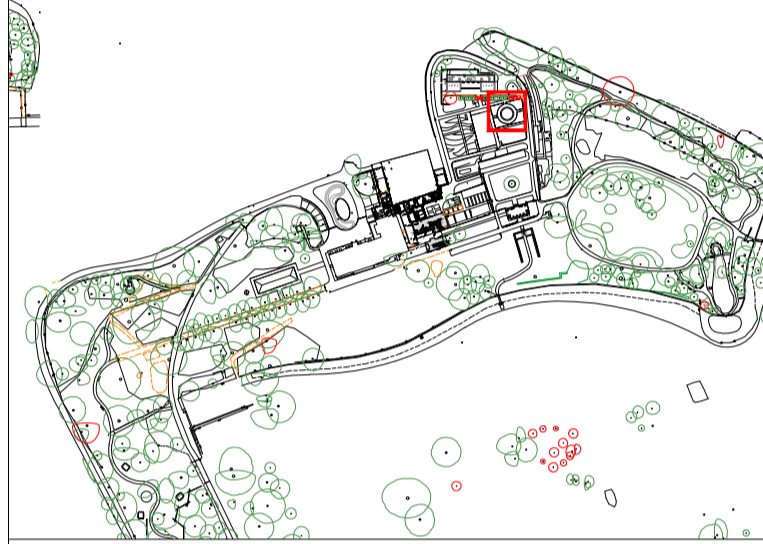

| | | | | |
|-----|----------------------------|----|----|----------|
| P01 | STAGE 1 PLANNING PROPOSALS | SS | AA | 05/05/16 |
|-----|----------------------------|----|----|----------|

| REV | DESCRIPTION | DRAWN | CHECK | DATE |
|-----|-------------|-------|-------|------|
| | | | | |

KEY PLAN



MANCHESTER t:0161 237 9223 e:north@plincke.co.uk
 LONDON t:0207 739 3330 e:london@plincke.co.uk

PROJECT TITLE
 CANNON HALL PARKS FOR PEOPLE

DRAWING TITLE
 WALLD GARDEN: GEORGIAN POND DETAIL

SCALE @ A1
 1:20
 DATE
 05/05/16
 REVISION
 P01

PROJECT No: 0292
 DRAWING No: CHP_PLI_S2_DR_LC4_0223
 SCALE BAR @ 1:200

