



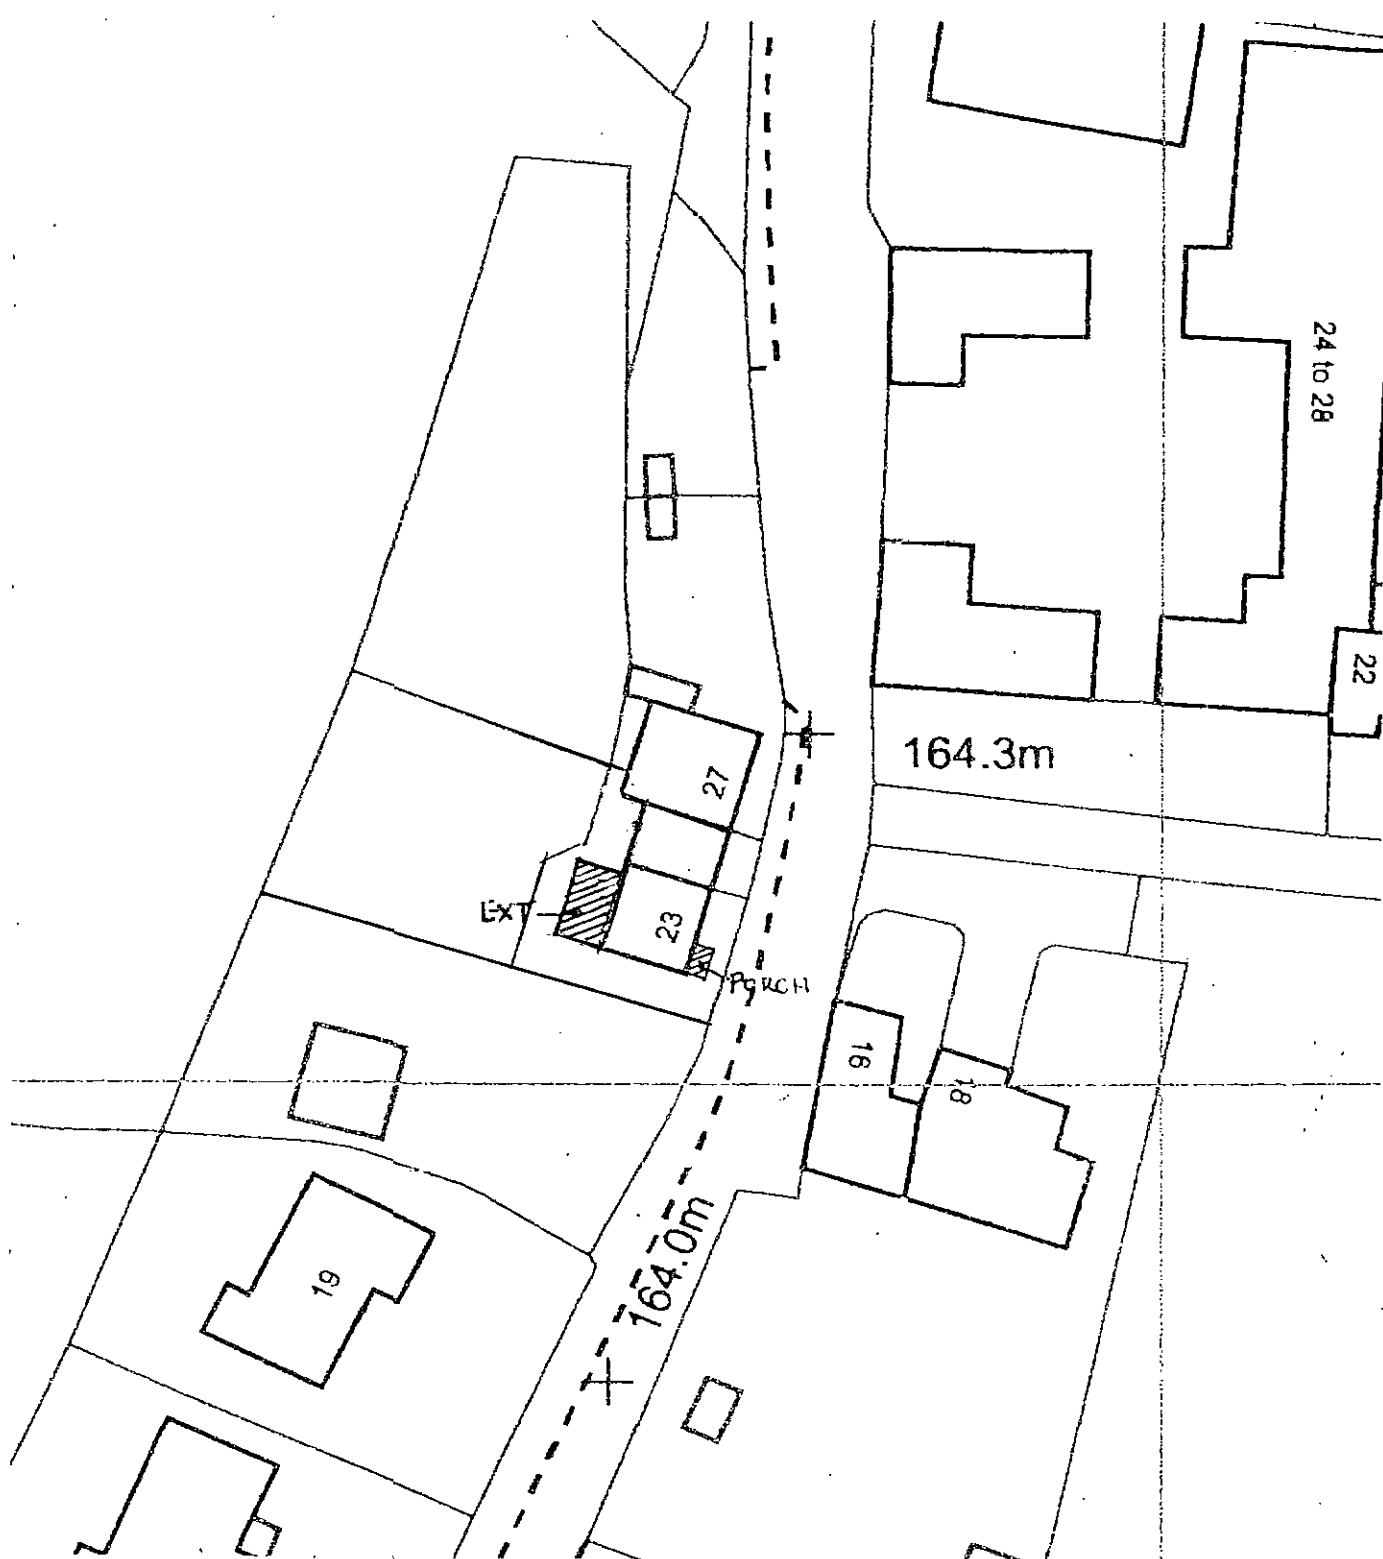

BLOCK PLAN SCALE 1:500 APPROX
23 - 25 CARR HEAD ROAD
HOWBROOK
BARNSELY

MR. G. VARNHAM

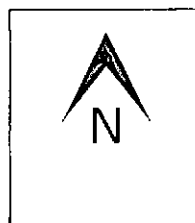

PAUL GOUDGE

Design
Architectural Design Consultants

32 Hollybank Close
Intake
Sheffield S12 2BN
Tel/Fax: (0114) 2544900