



Ordnance Survey (c) Crown Copyright 2013. All rights reserved. Licence number 100020449

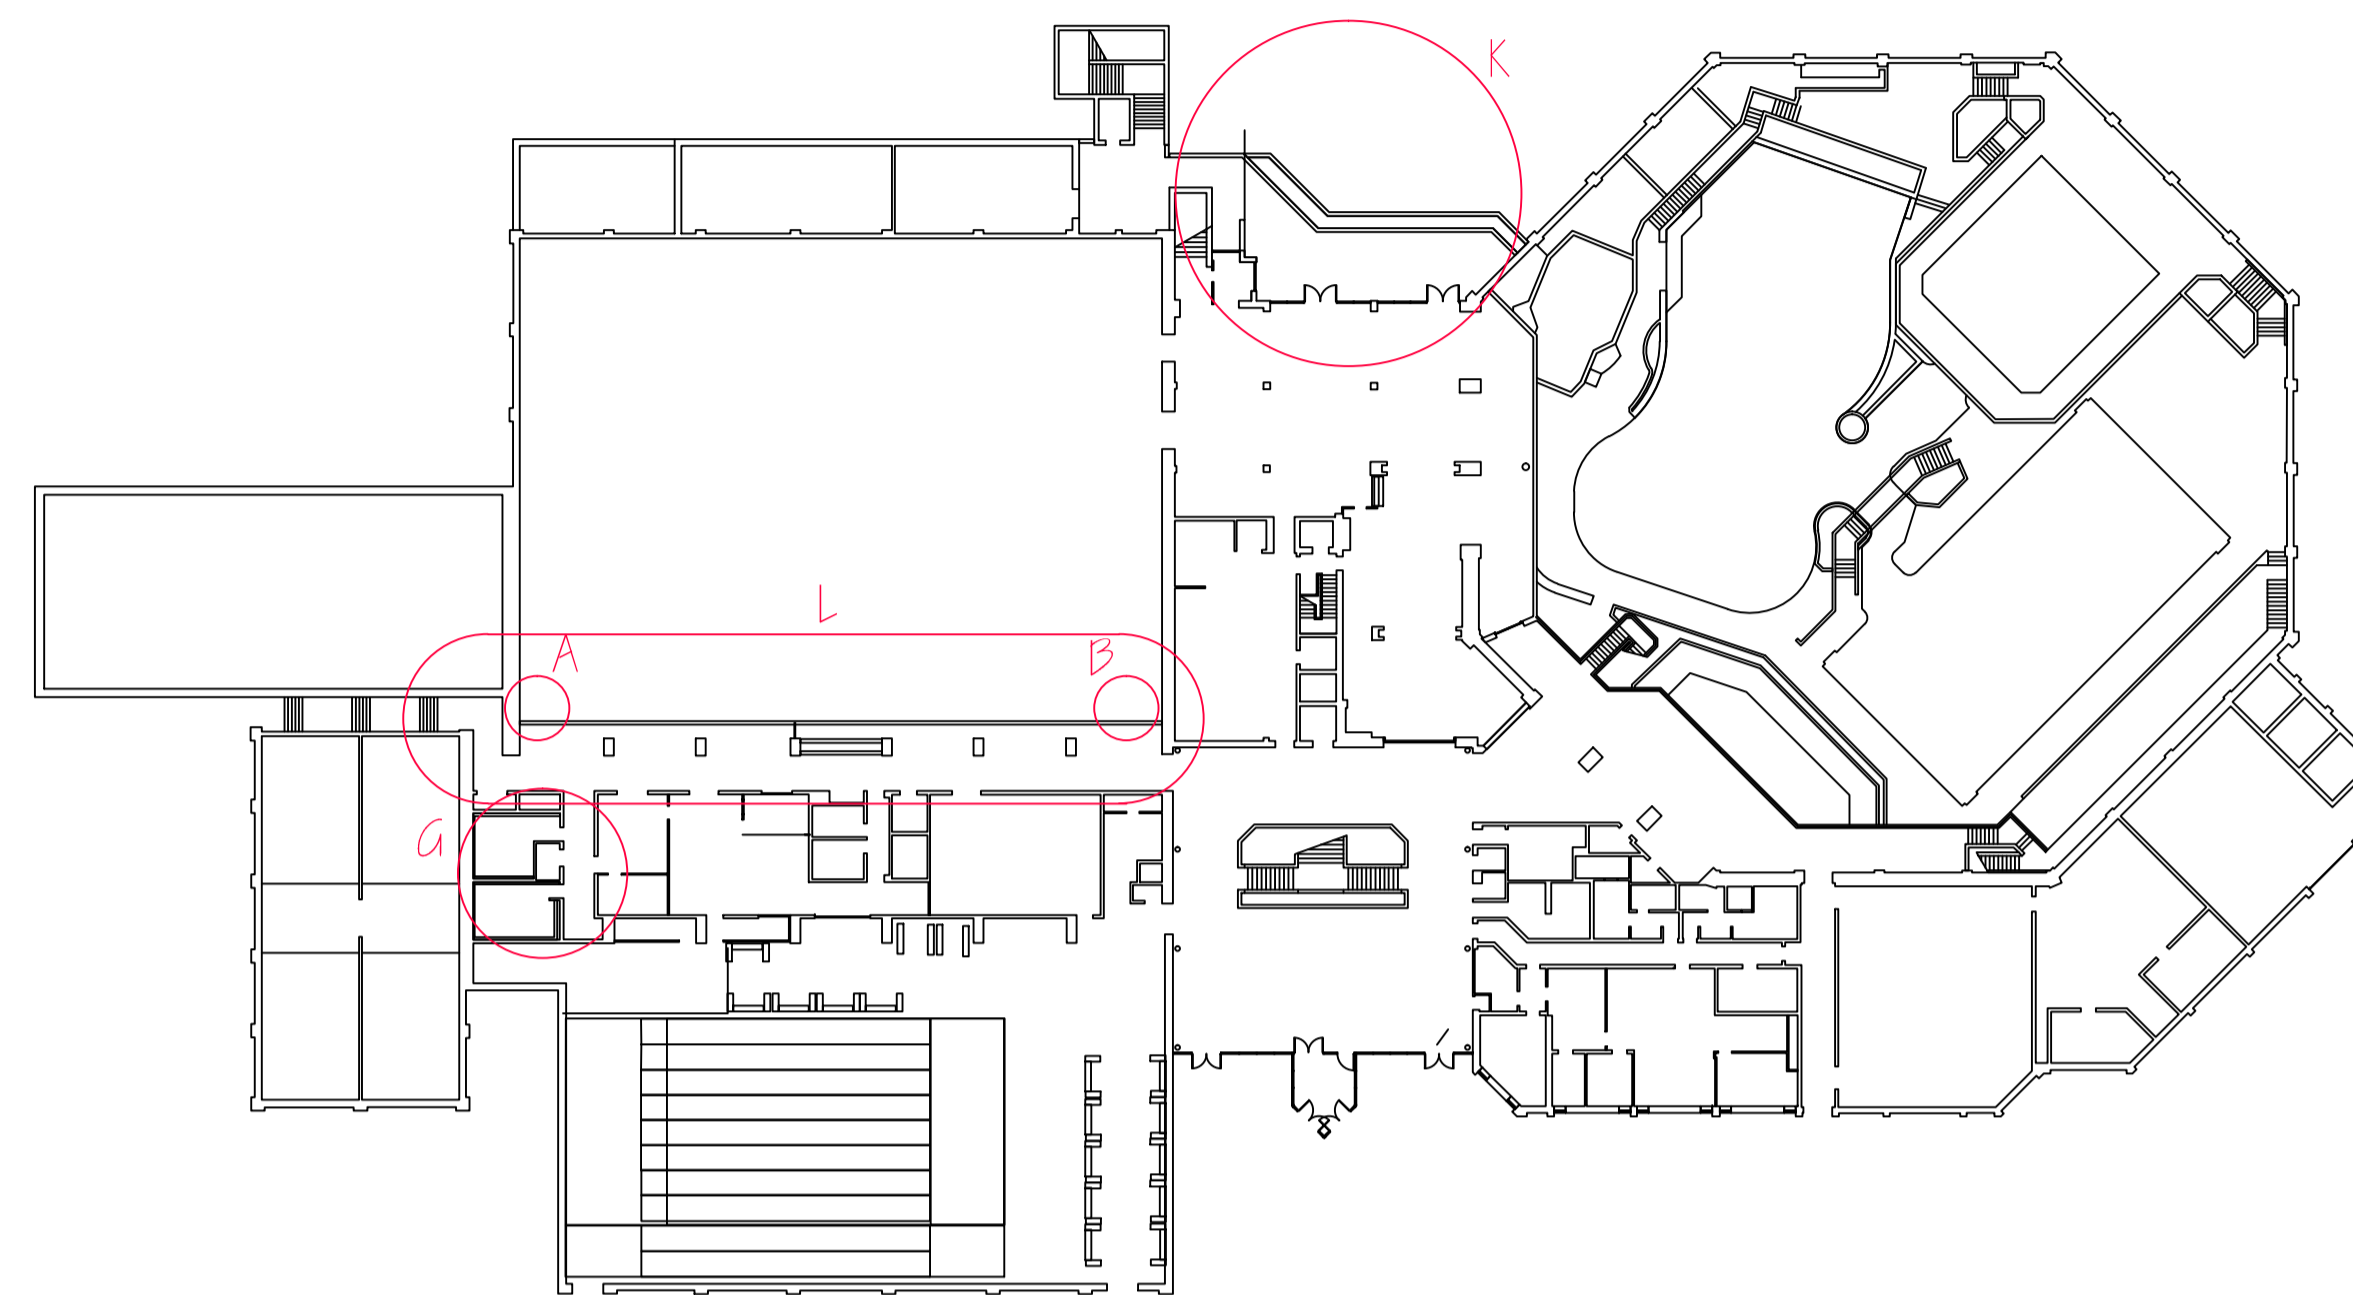


IDENTIFICATION PLAN UPPER FLOOR

AREA A	Addition of access stairs to main arena West Side
AREA B	Addition of access stairs to main arena East Side
AREA C	Provision of new toilets including accessible provision and corridor improvements
AREA D	Provision of concrete apron for storage facility
AREA E	Improvements to Arena facilities including Access/Egress and lobby
AREA F	Re-location of waste bins and improvement of materials handling
AREA G	Provision of Toilets to Arena Upper Concourse
AREA H	Provision of improved Arena access from car park level
AREA J	Provision of mezzanine to Gym area
AREA K	Improvements to Restaurant Balcony including Guarding and Finishing.
AREA L	Improvements to Arena balcony including the provision of a new glass balustrade.

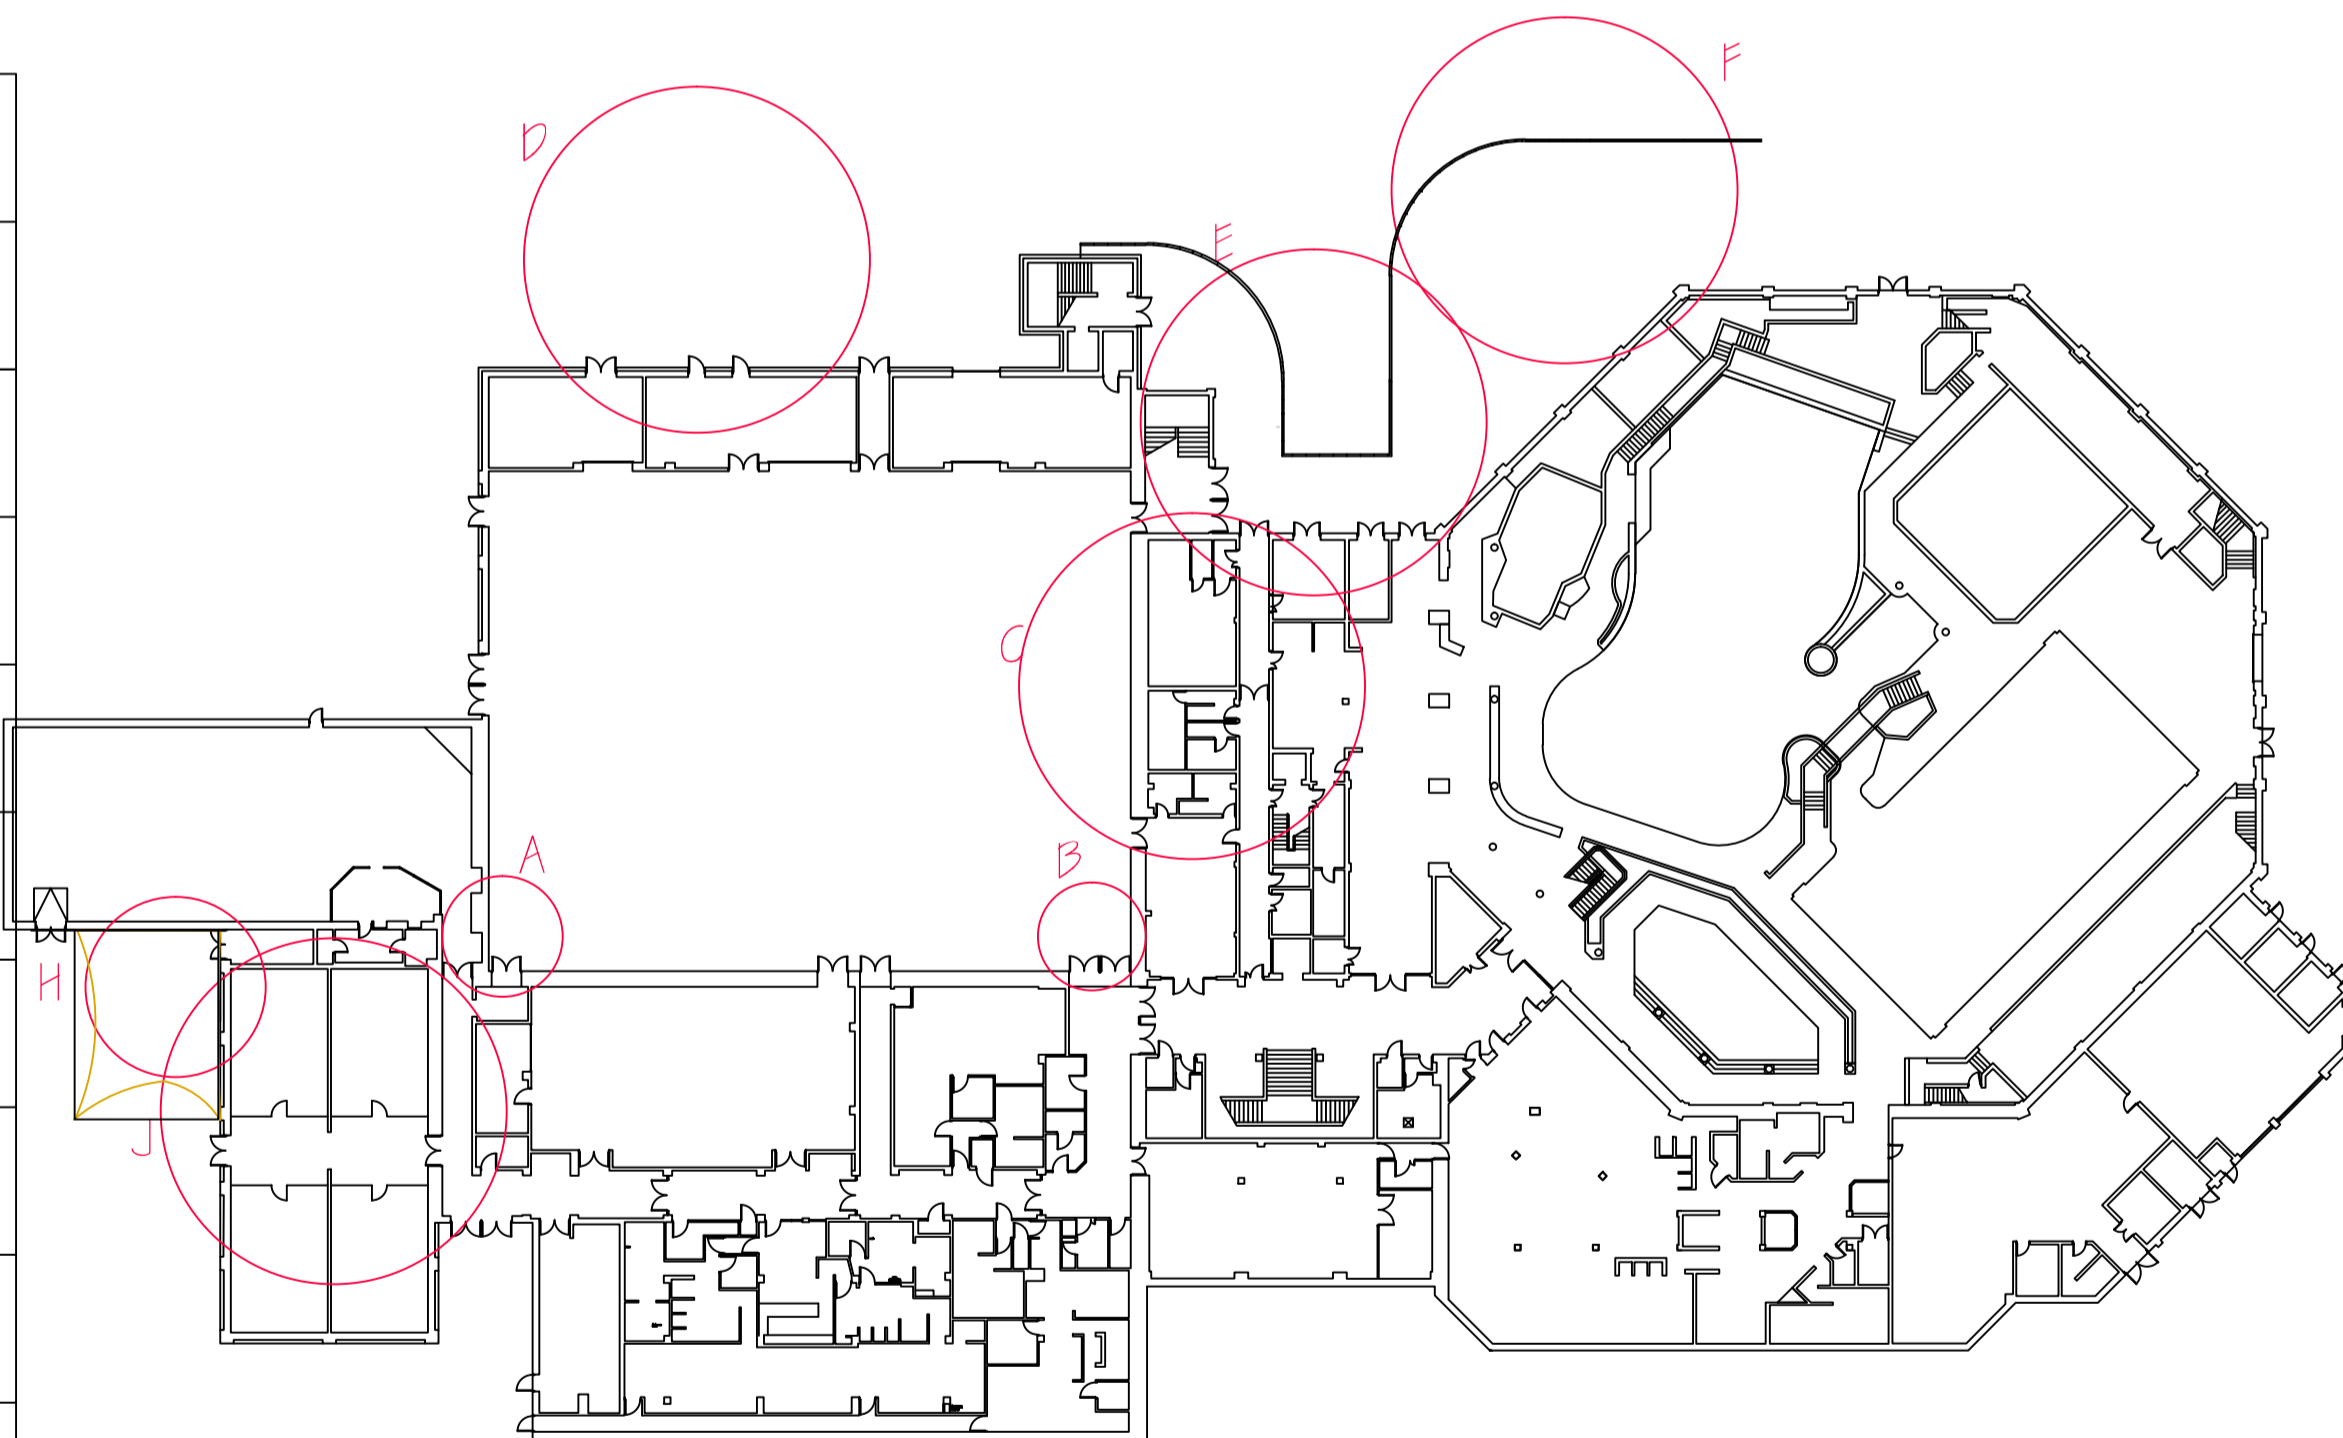

IDENTIFICATION PLAN LOWER FLOOR

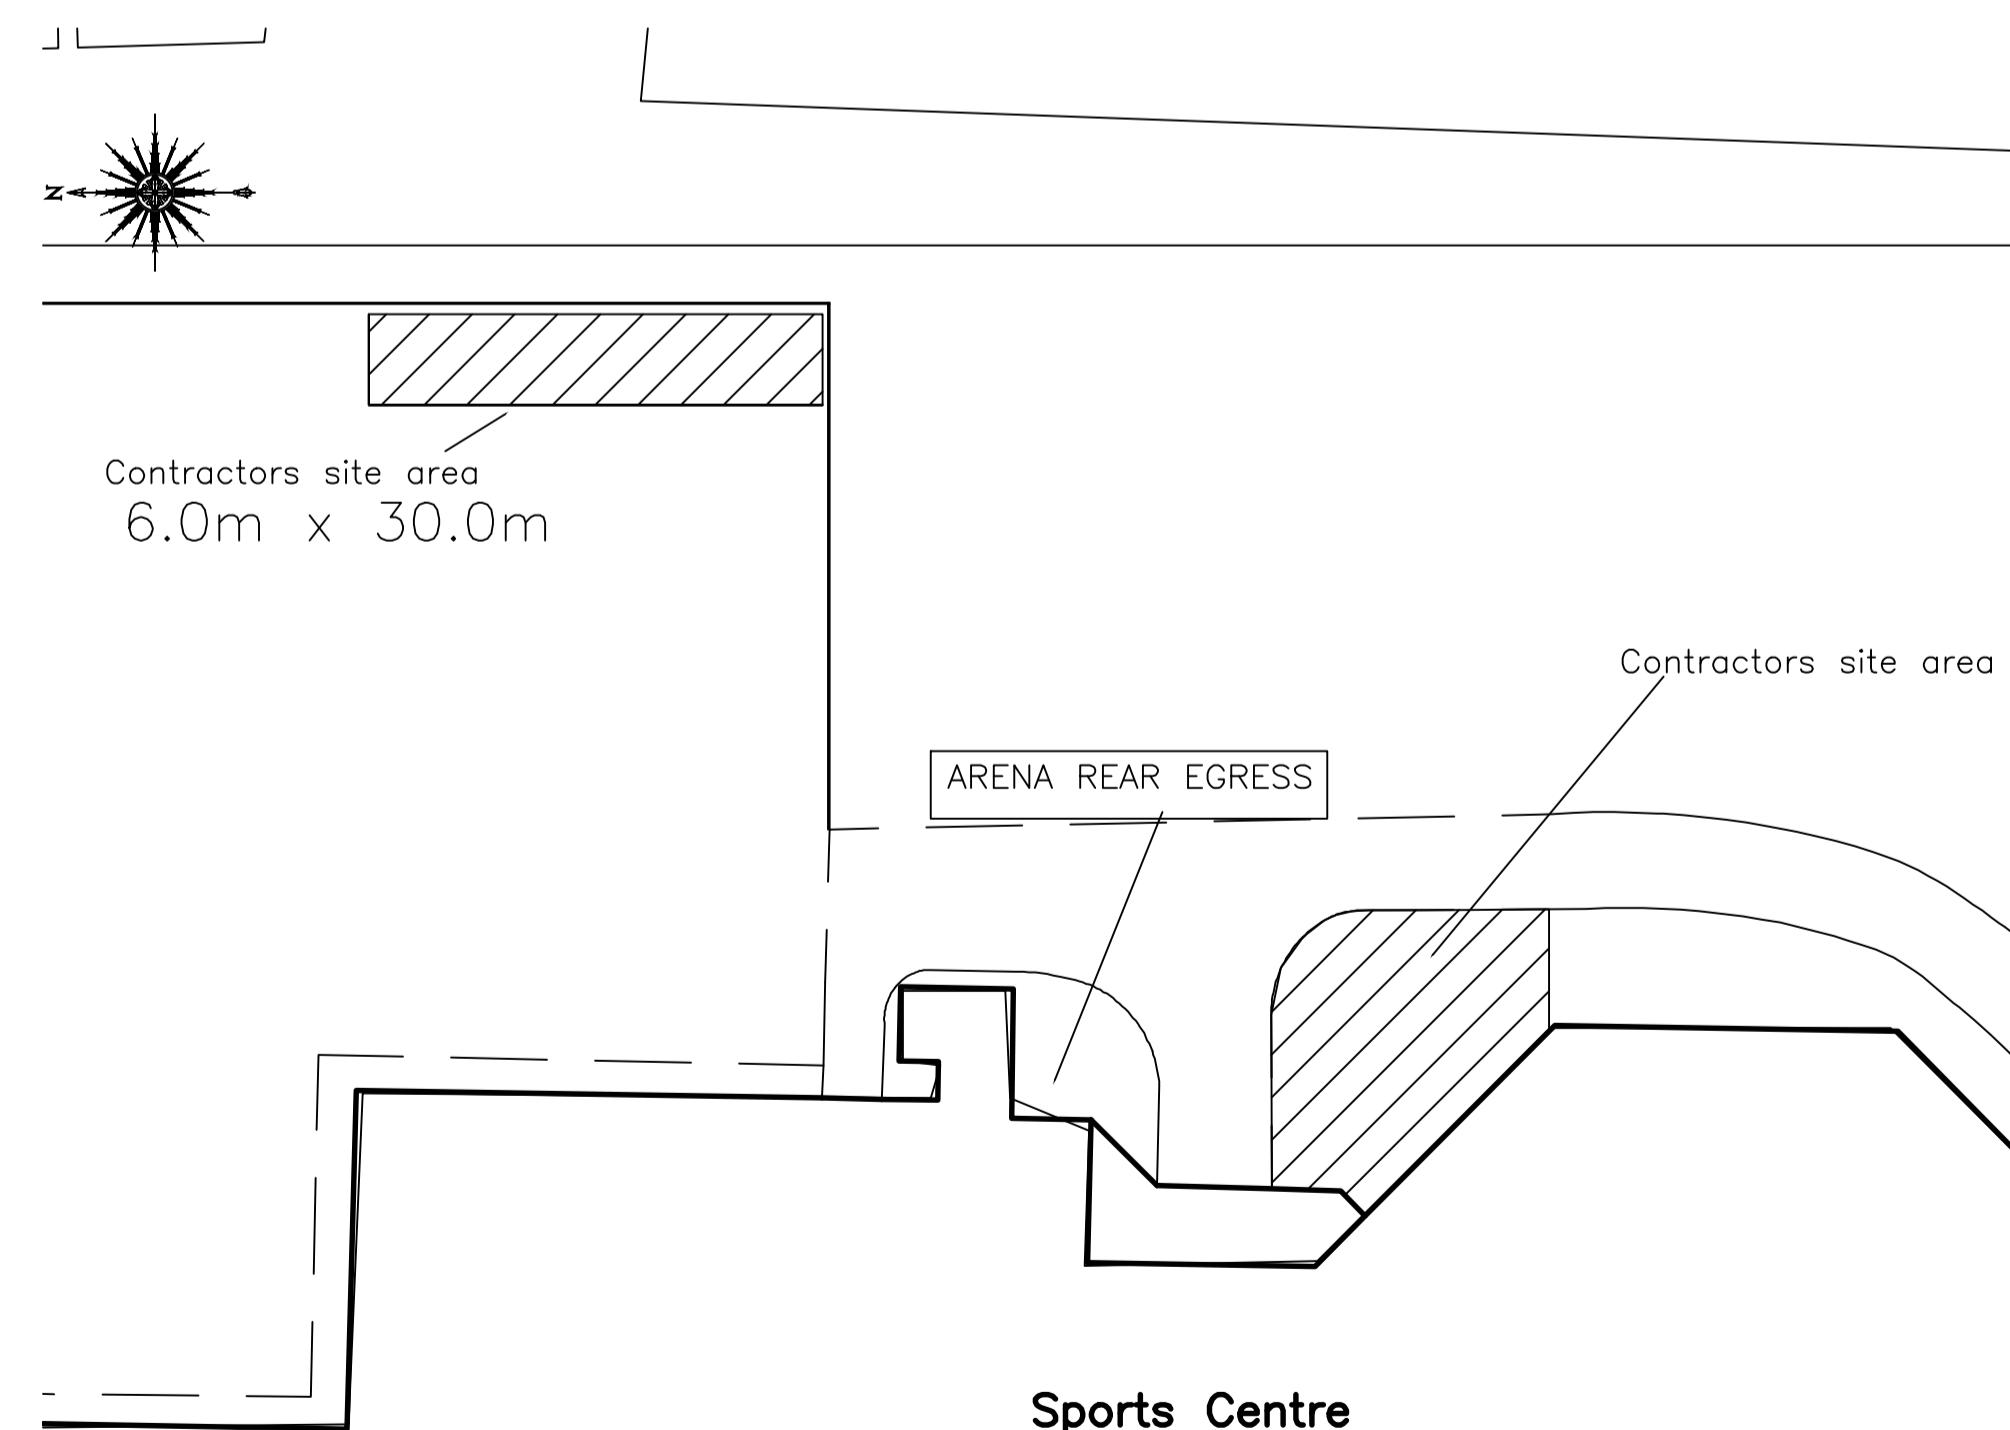

CONTRACTORS SITE AREA

Actual depth of foundations to be determined on site. All work to be to the satisfaction of the local authority. All dimensions to be checked on site and any discrepancies must be notified immediately. All dimensions are in millimetres unless otherwise stated. Information given on this drawing is subject to local authority approval. Do not scale this drawing.

**VINE PROJECTS & DESIGN**

3 WILLOW BANK, BARNSELEY SOUTH YORKSHIRE S15 1BN

M:- 07973 265850 E-mail: vineprojects@aol.com

DRAWN BY: VINE PROJECTS & DESIGN 2015

CLIENT: **BPL Barnsley**

PROJECT: **Metrodome Improvements**  
**Project Identification Plan**

FILE NAME	SCALE	DATE	DRAWN	REV.
bpl_major_improvements 2016.dwg	1:500 1:1250	01/2016	jib	