




ELEVATION A

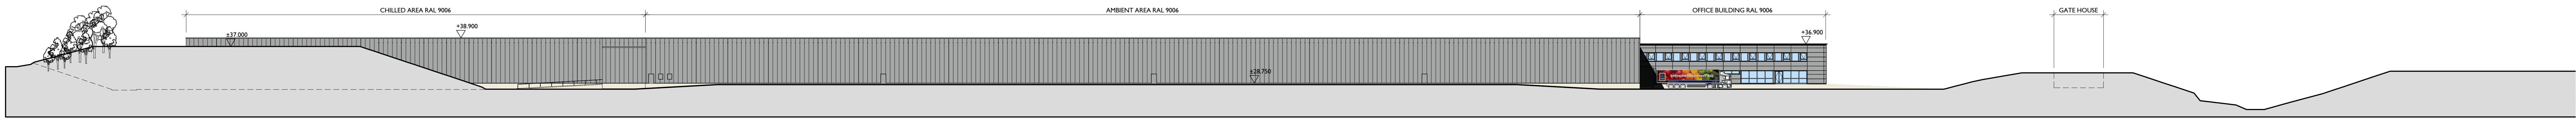


ELEVATION B

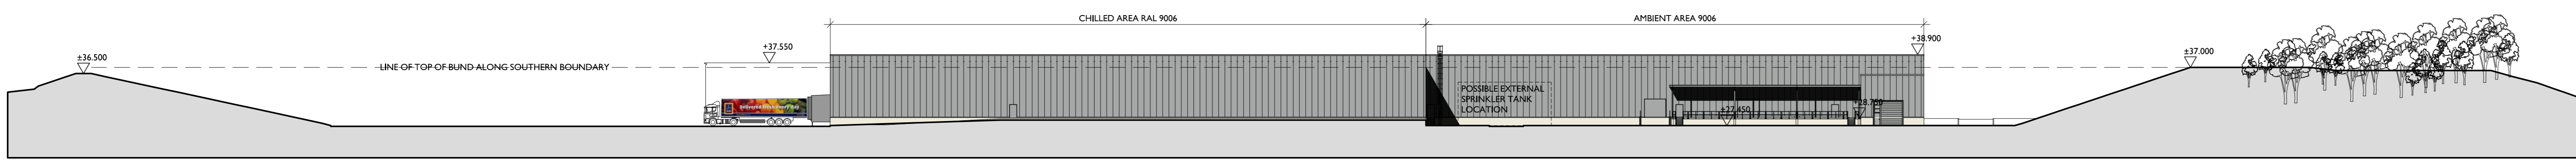


ELEVATION C

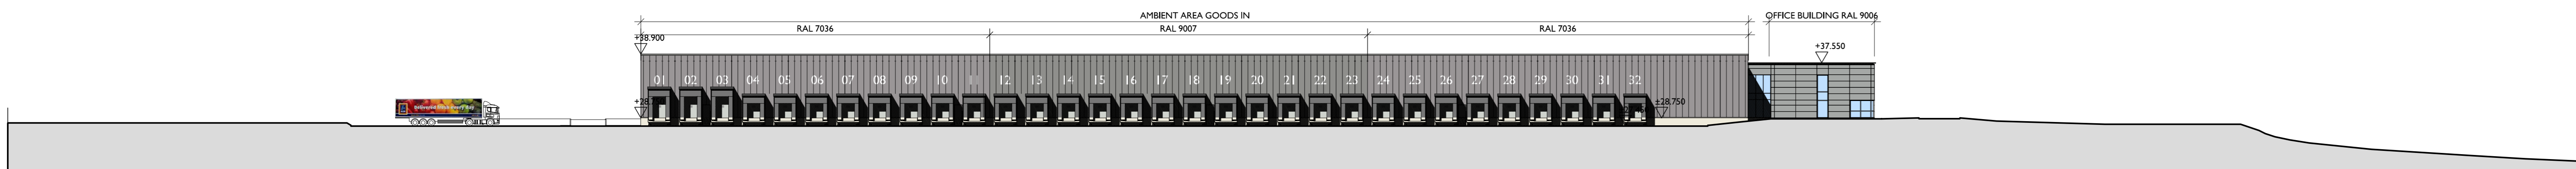

ELEVATION D

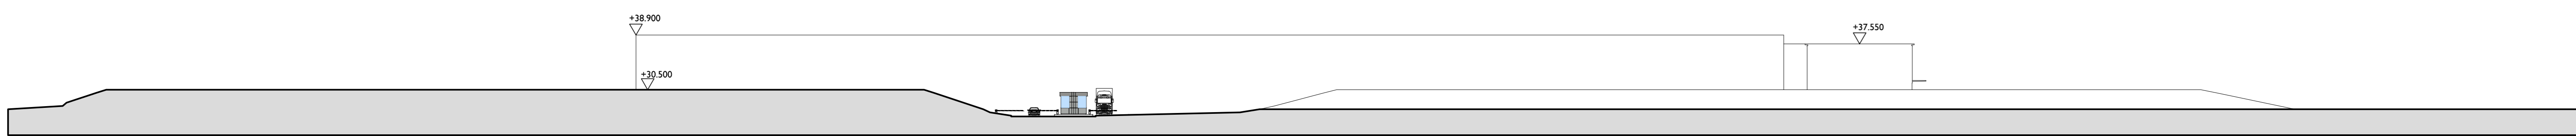

ELEVATION E

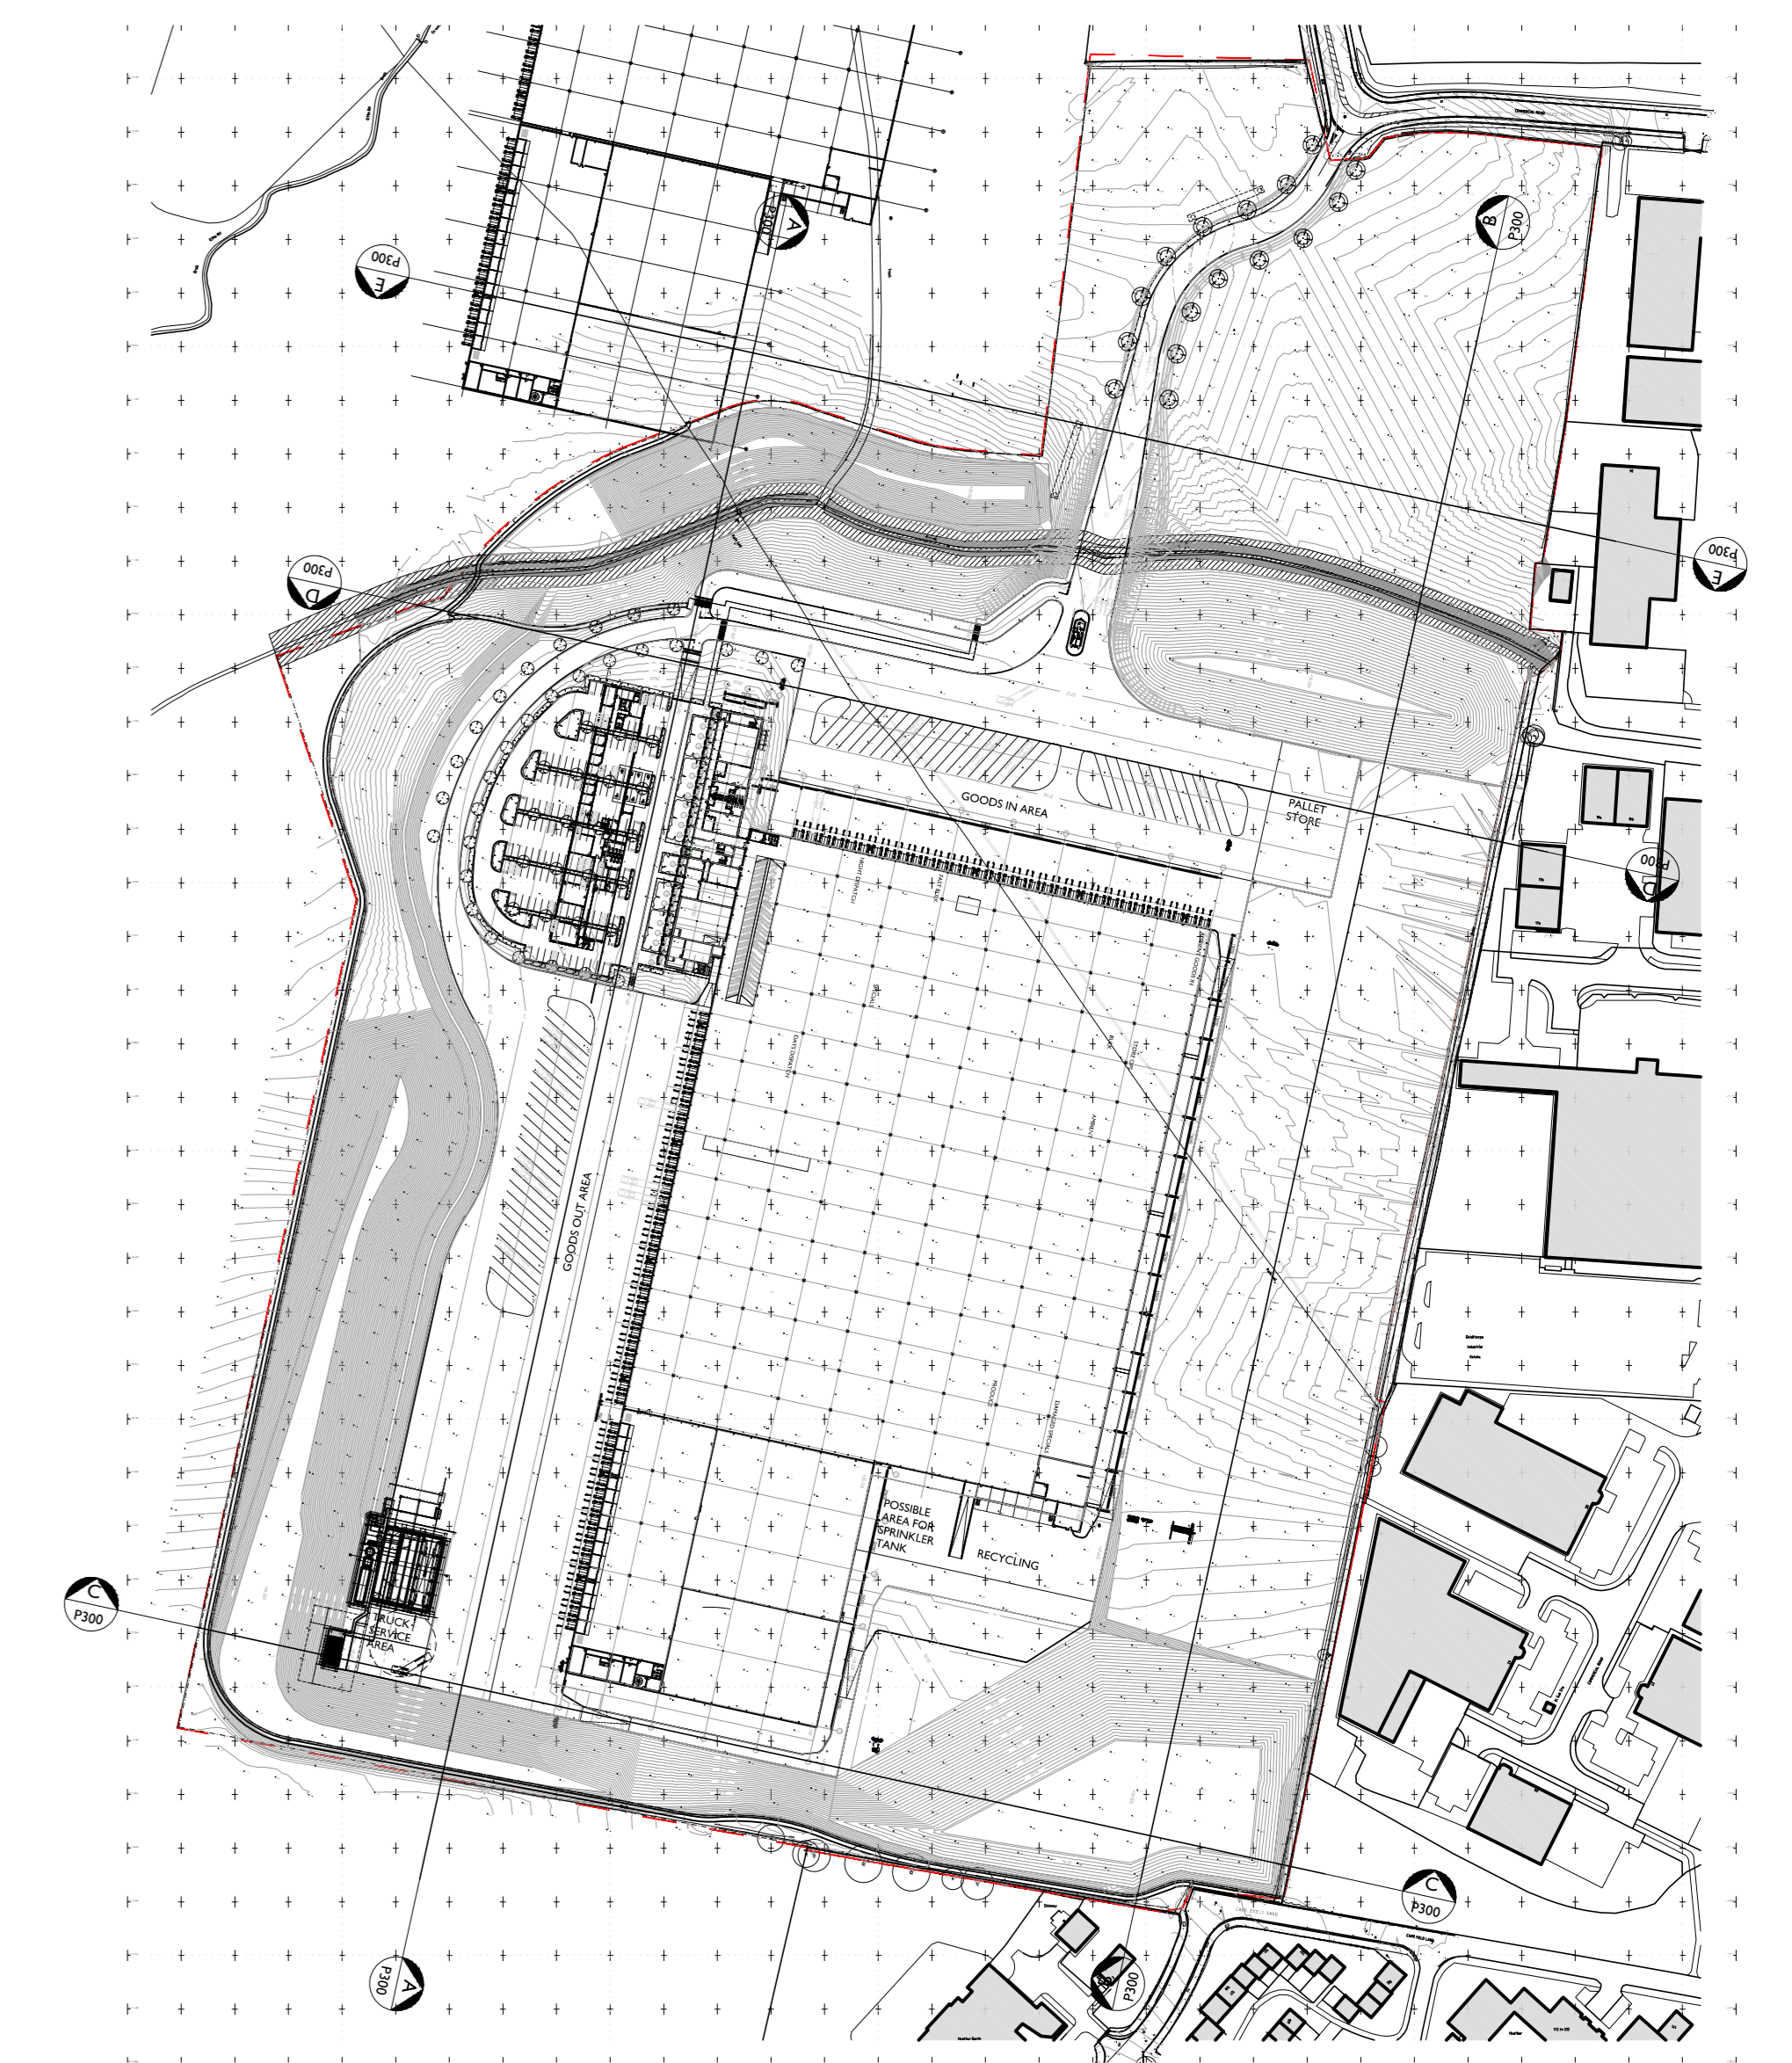

PLAN 1:2500

Dalkin Scotton Partnership
Architects Limited
PLANNING ISSUE

Revision	Description	Date	Drawn	Checked
B	AMBIENT WAREHOUSE AND FREEZER/CHILLER ELEMENTS RAISED 2000mm	28.09.12	DJN	SB
A	REVISED TO CLIENTS COMMENT 11 ON 12. DOCK PODS ADDED. BUILDING REVISED.	14.09.12	DJN	SB

DALKIN SCOTTON PARTNERSHIP
ARCHITECTS LIMITED
105 FORT DUNLOP FORT PARK WAY BIRMINGHAM B24 9FD
TEL: 0121 747 1943
FAX: 0121 747 1944
www.dpsarchitects.com

CLIENT: ALDI STORES LTD.

PROJECT: GOLDTHORPE INDUSTRIAL ESTATE
COMMERCIAL ROAD, GOLDTHORPE
REGIONAL DISTRIBUTION CENTRE
ELEVATIONS

DATE: 25.07.12 SCALE: 1:500 @ A0 DRAWN: DJN CHECKED: SB

DWG No: Y11A25-01-P300 REVISION: B NORTH

