




INFORMATION WITHIN THIS DRAWING IS NOT NECESSARILY PRODUCED TO SCALE.
ALWAYS USE FIGURED DIMENSIONS AND CO-ORDINATES - IF IN DOUBT, ASK.

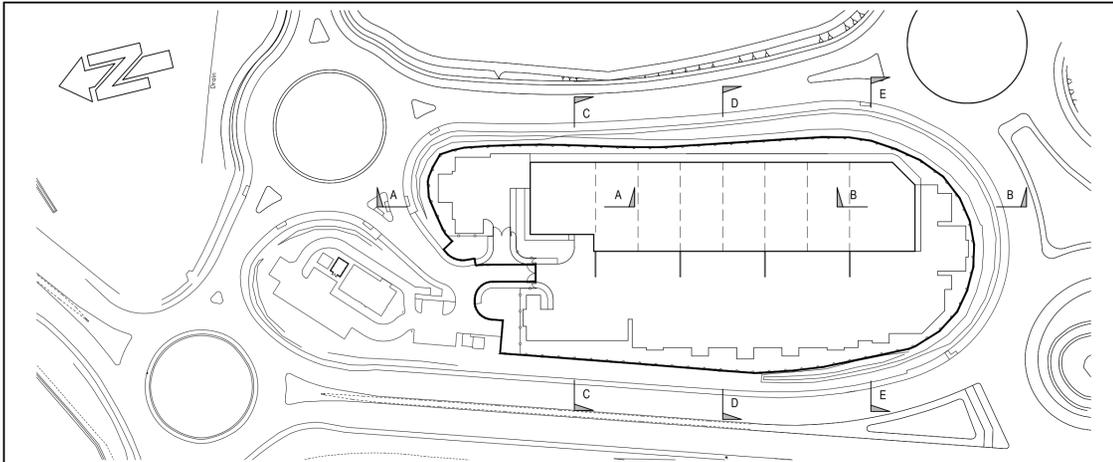


KEY PLAN

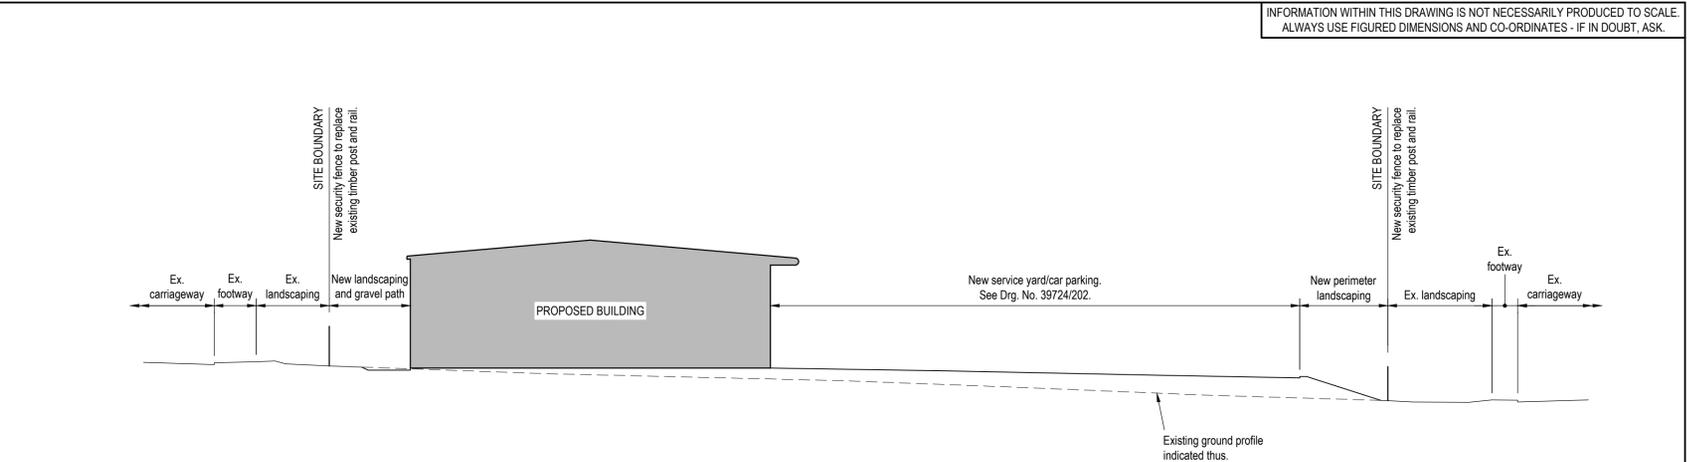


SECTION C - C

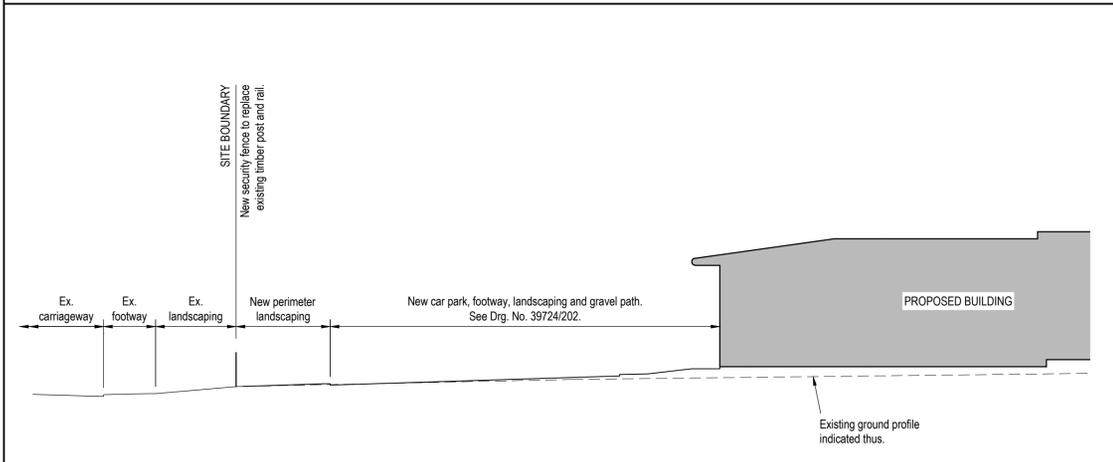


SECTION A - A

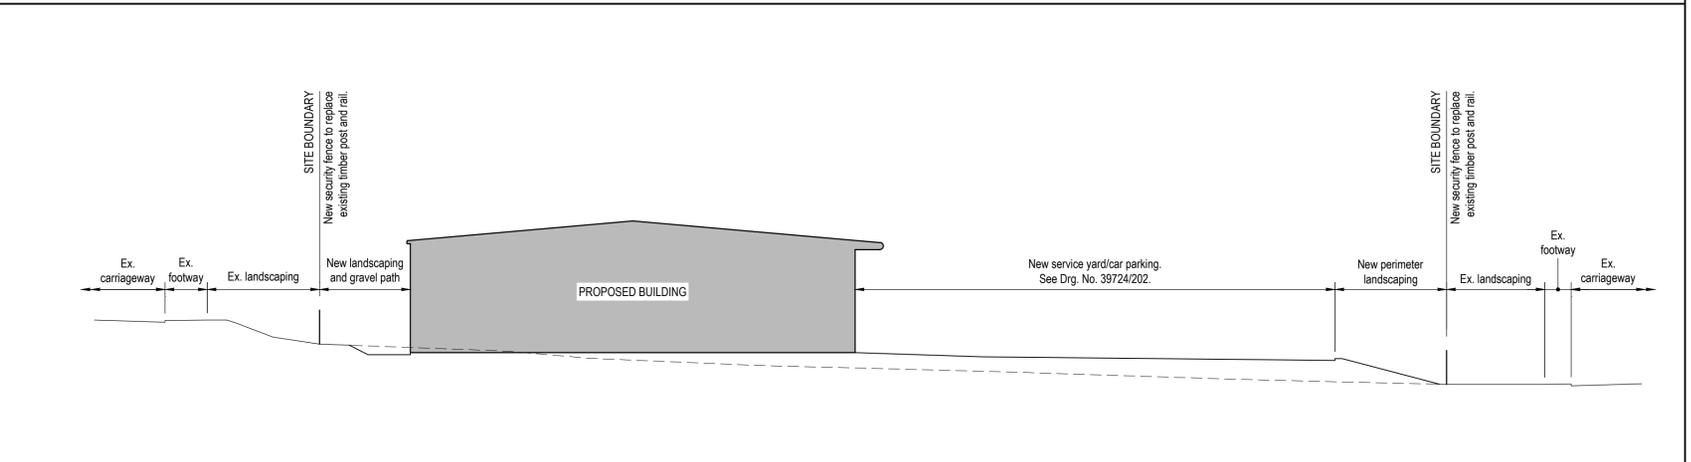

SECTION D - D

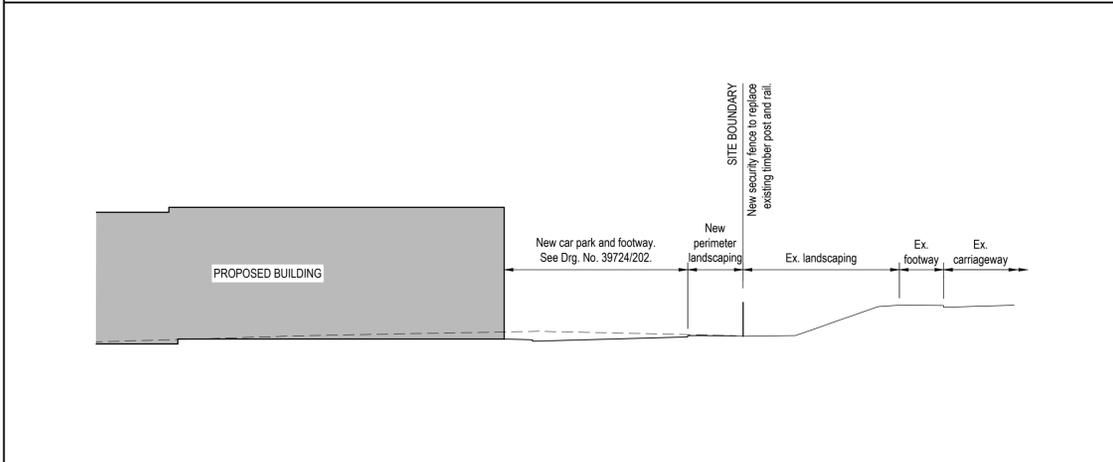

SECTION B - B

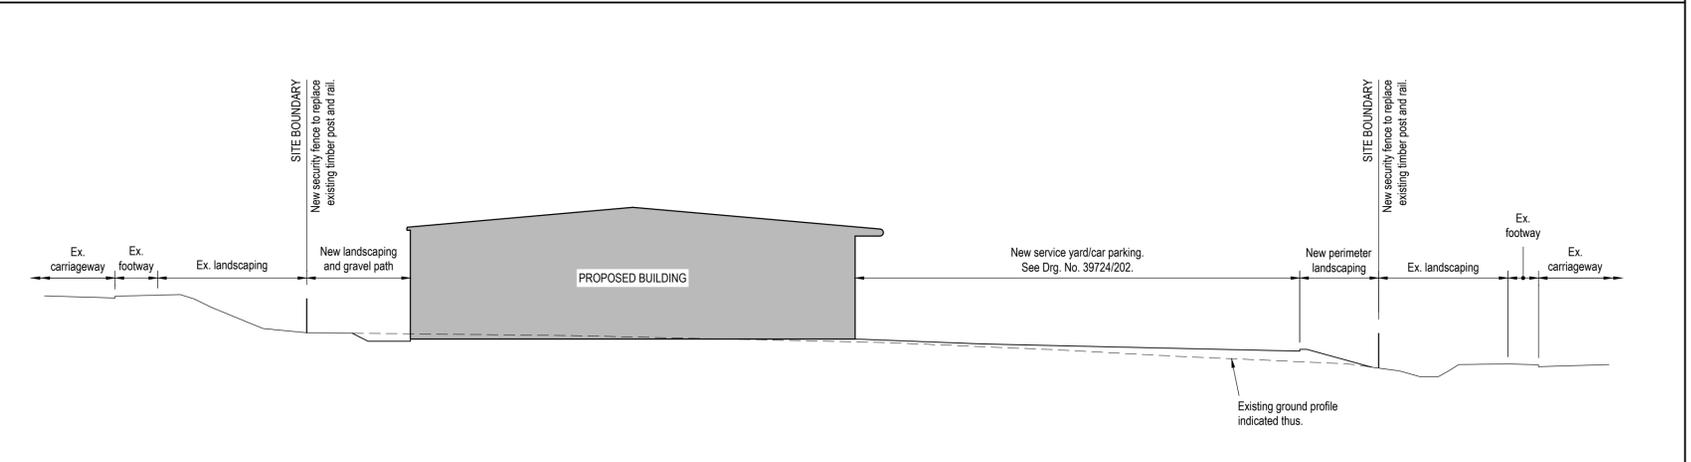

SECTION E - E

NOTES

REV	DESCRIPTION	SIG	CHK	DATE
A	First Issue.			

E.V WADDINGTON LTD.

ROCKINGHAM

PROPOSED SITE SECTIONS

Eastwood & Partners
CONSULTING ENGINEERS

St. Andrew's House
23 Kingfield Road
Sheffield
S11 9AS
Tel 0114 255 4554 Fax 0114 255 4330
mail@eastwoodandpartners.com
www.eastwoodandpartners.com

SCALE WHEN PLOTTED AT A1 1:1250 1:250			DRAWING STATUS PRELIMINARY		
DRAWN	CHECKED	DATE	DRAWING NUMBER	REV	
MW	AP	11-08-20	39724/205	A	