


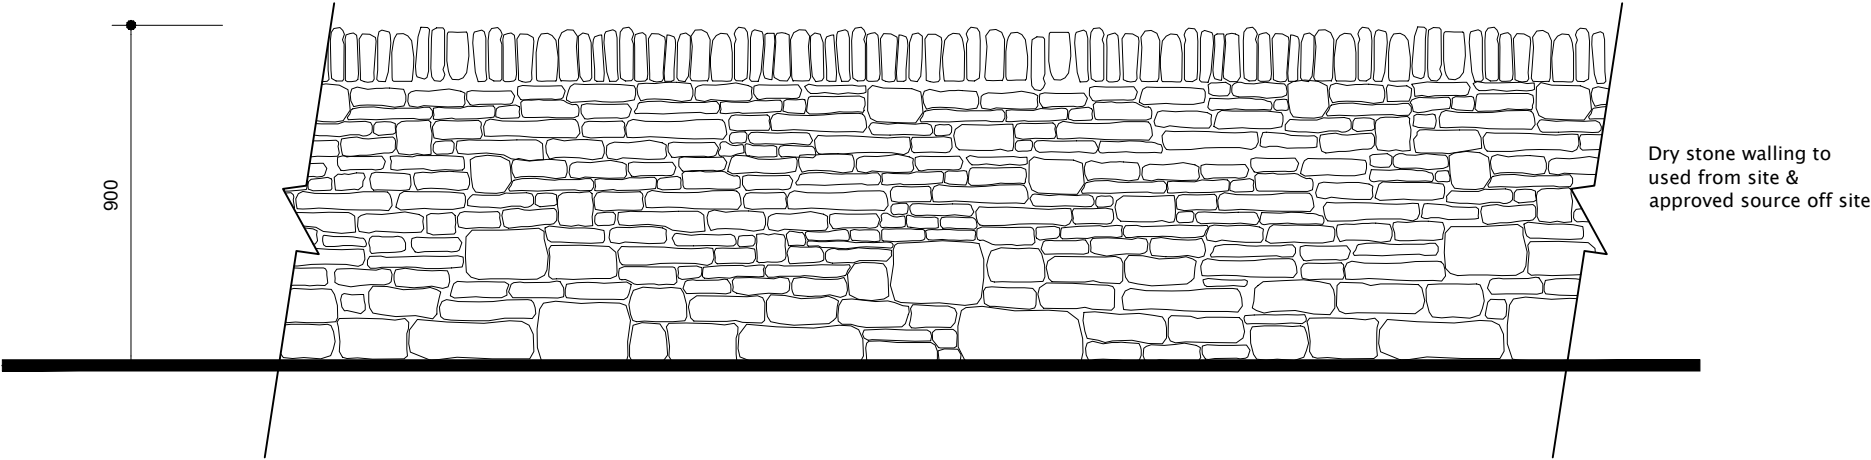

Scaled @ 1:20



REV.	DESCRIPTION:	BY:	DATE:
------	--------------	-----	-------

STEN

ARCHITECTURE

Suite 4, Unit 1,
Benton Office Park,
Bennett Avenue,
Horbury,
Wakefield,
WF4 5RA
Tel: 01924 669424

Web: www.sten-architecture.co.uk

TSitter: @STEN_arch

Facebook: [stenarchitecture](https://www.facebook.com/stenarchitecture)

Linkedin: [Sten Architecture](https://www.linkedin.com/company/sten-architecture)

CLIENT:		Barratt and David Wilson Homes Yorkshire West					
SITE:		Penistone					
TITLE: Planning Drawings 900mm Dry Stone Wall							
SCALE AT A3:		1:20	DATE:	06.02.20	DRAWN:	TW	CHECKED:
PROJECT NO:		2001	DRAWING NO:		2001.B.05		REVISION: