

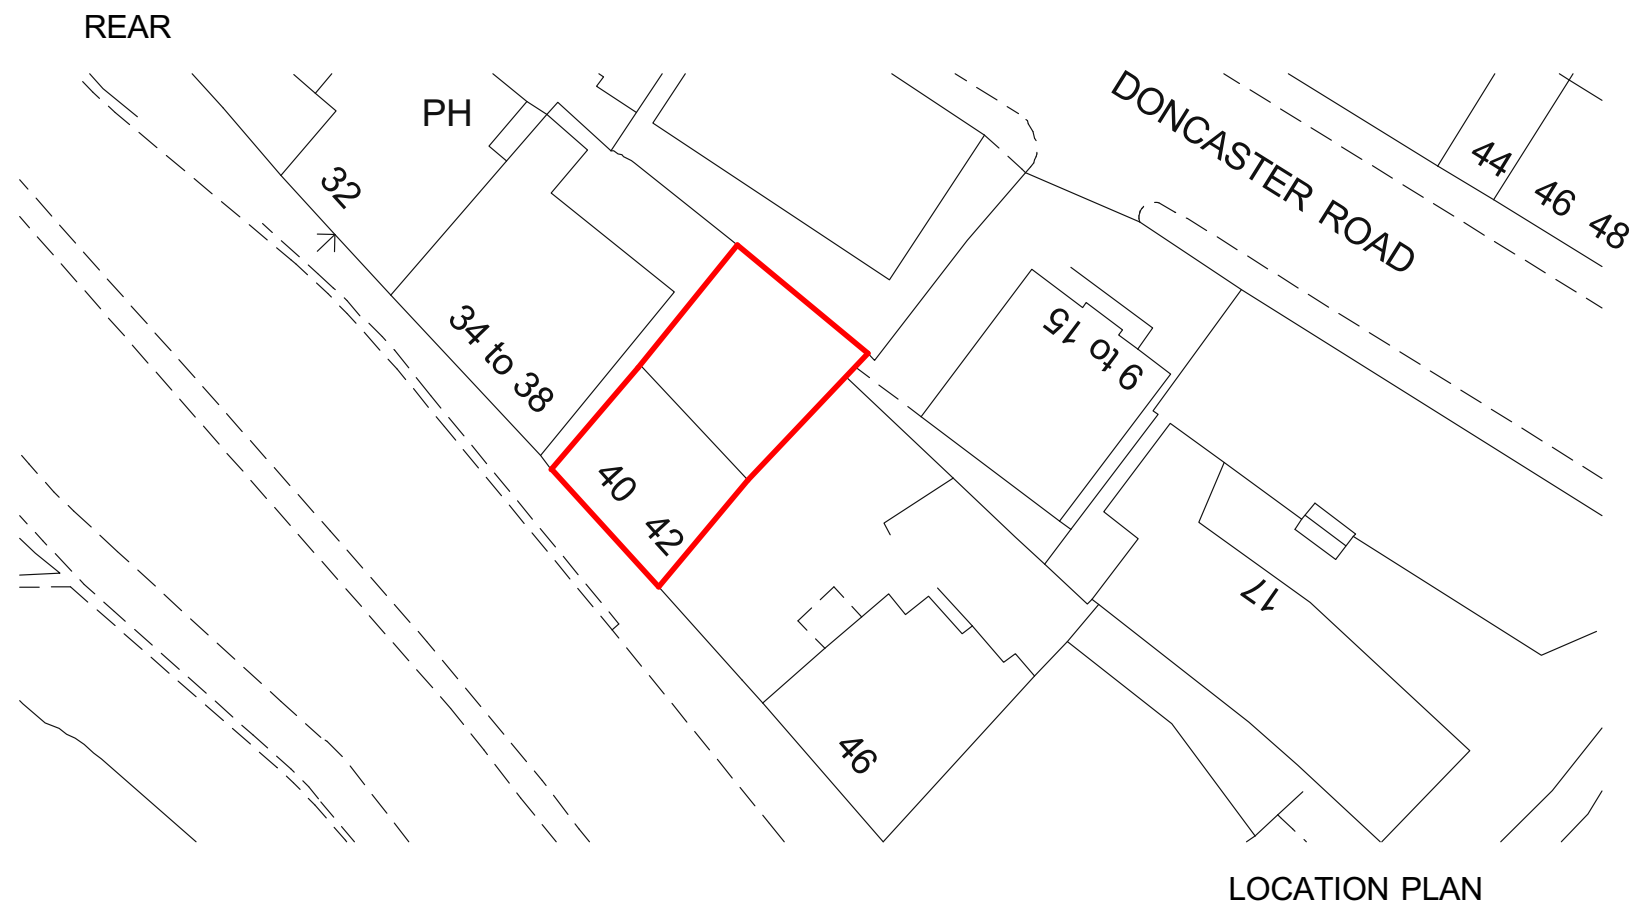
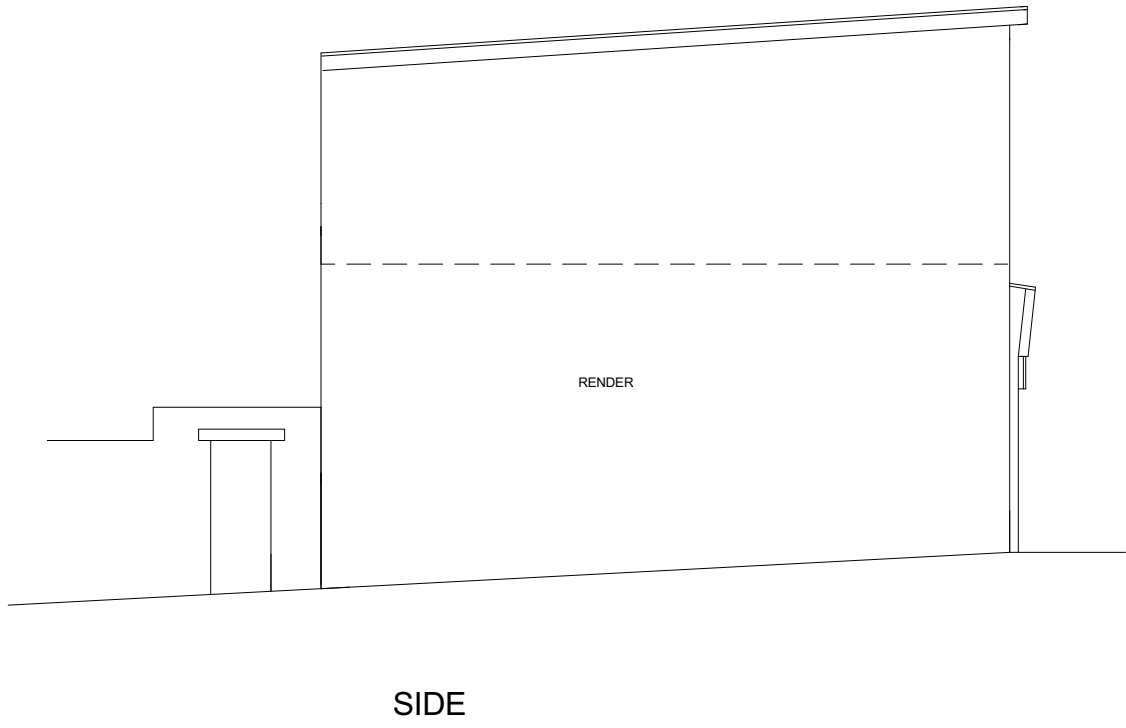
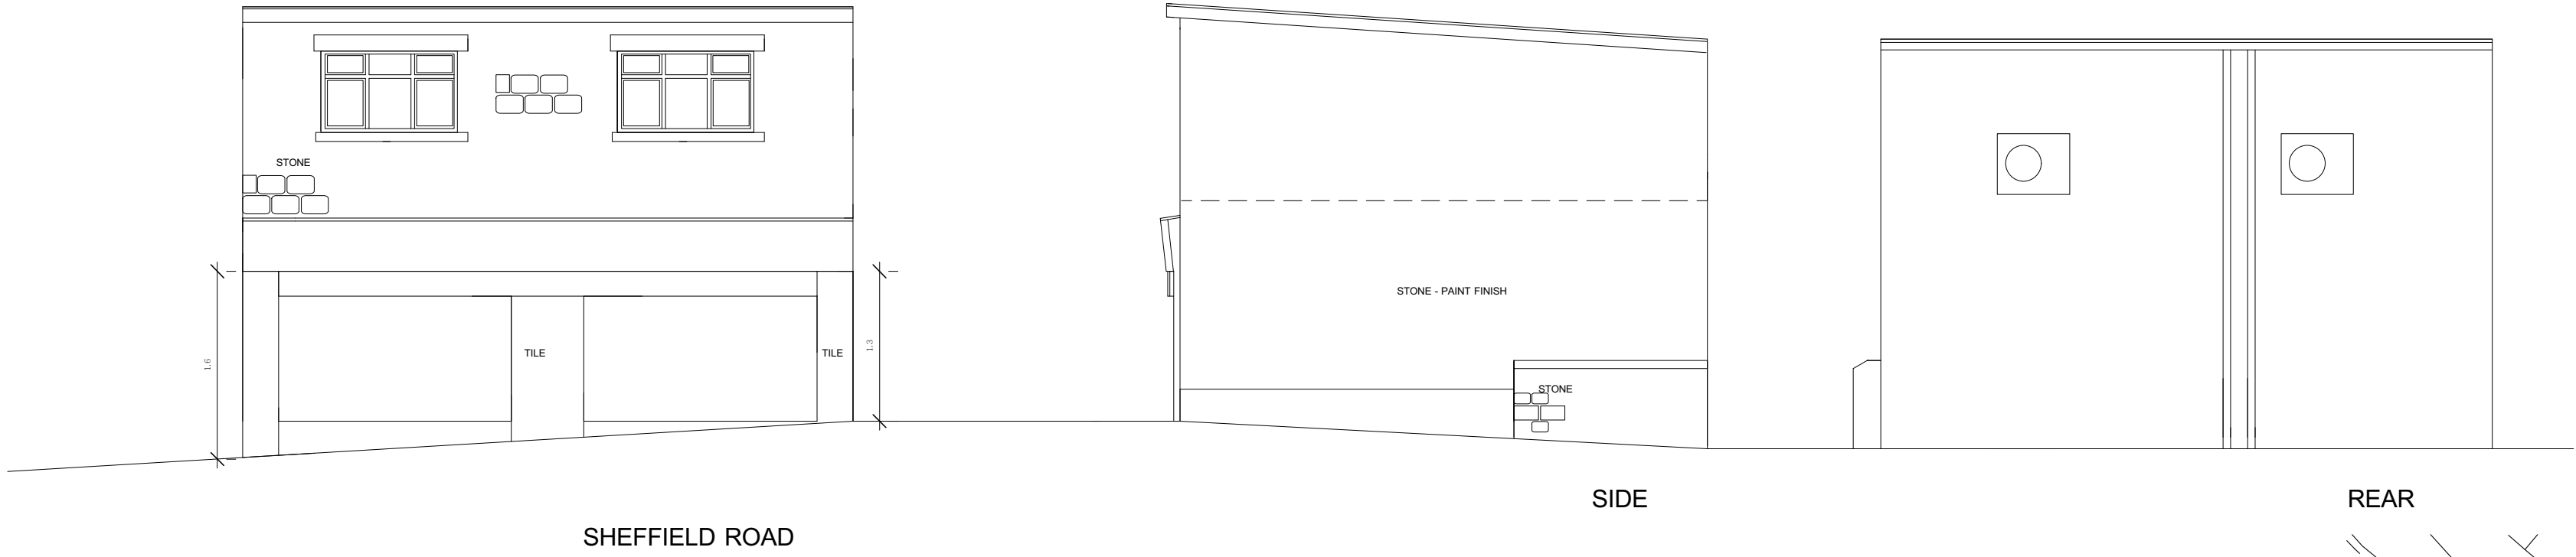
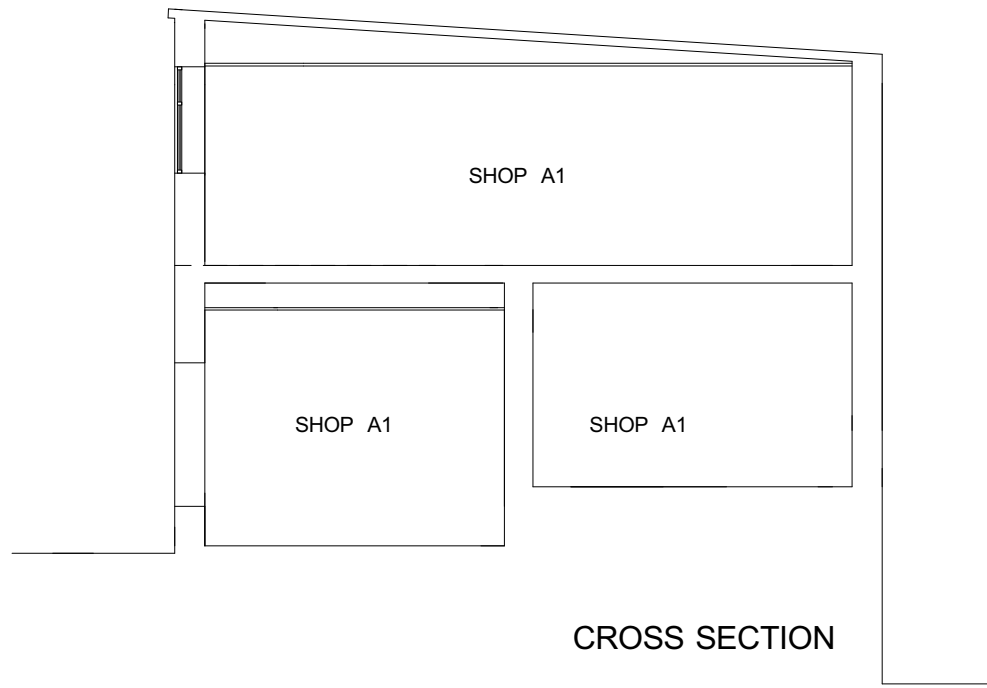
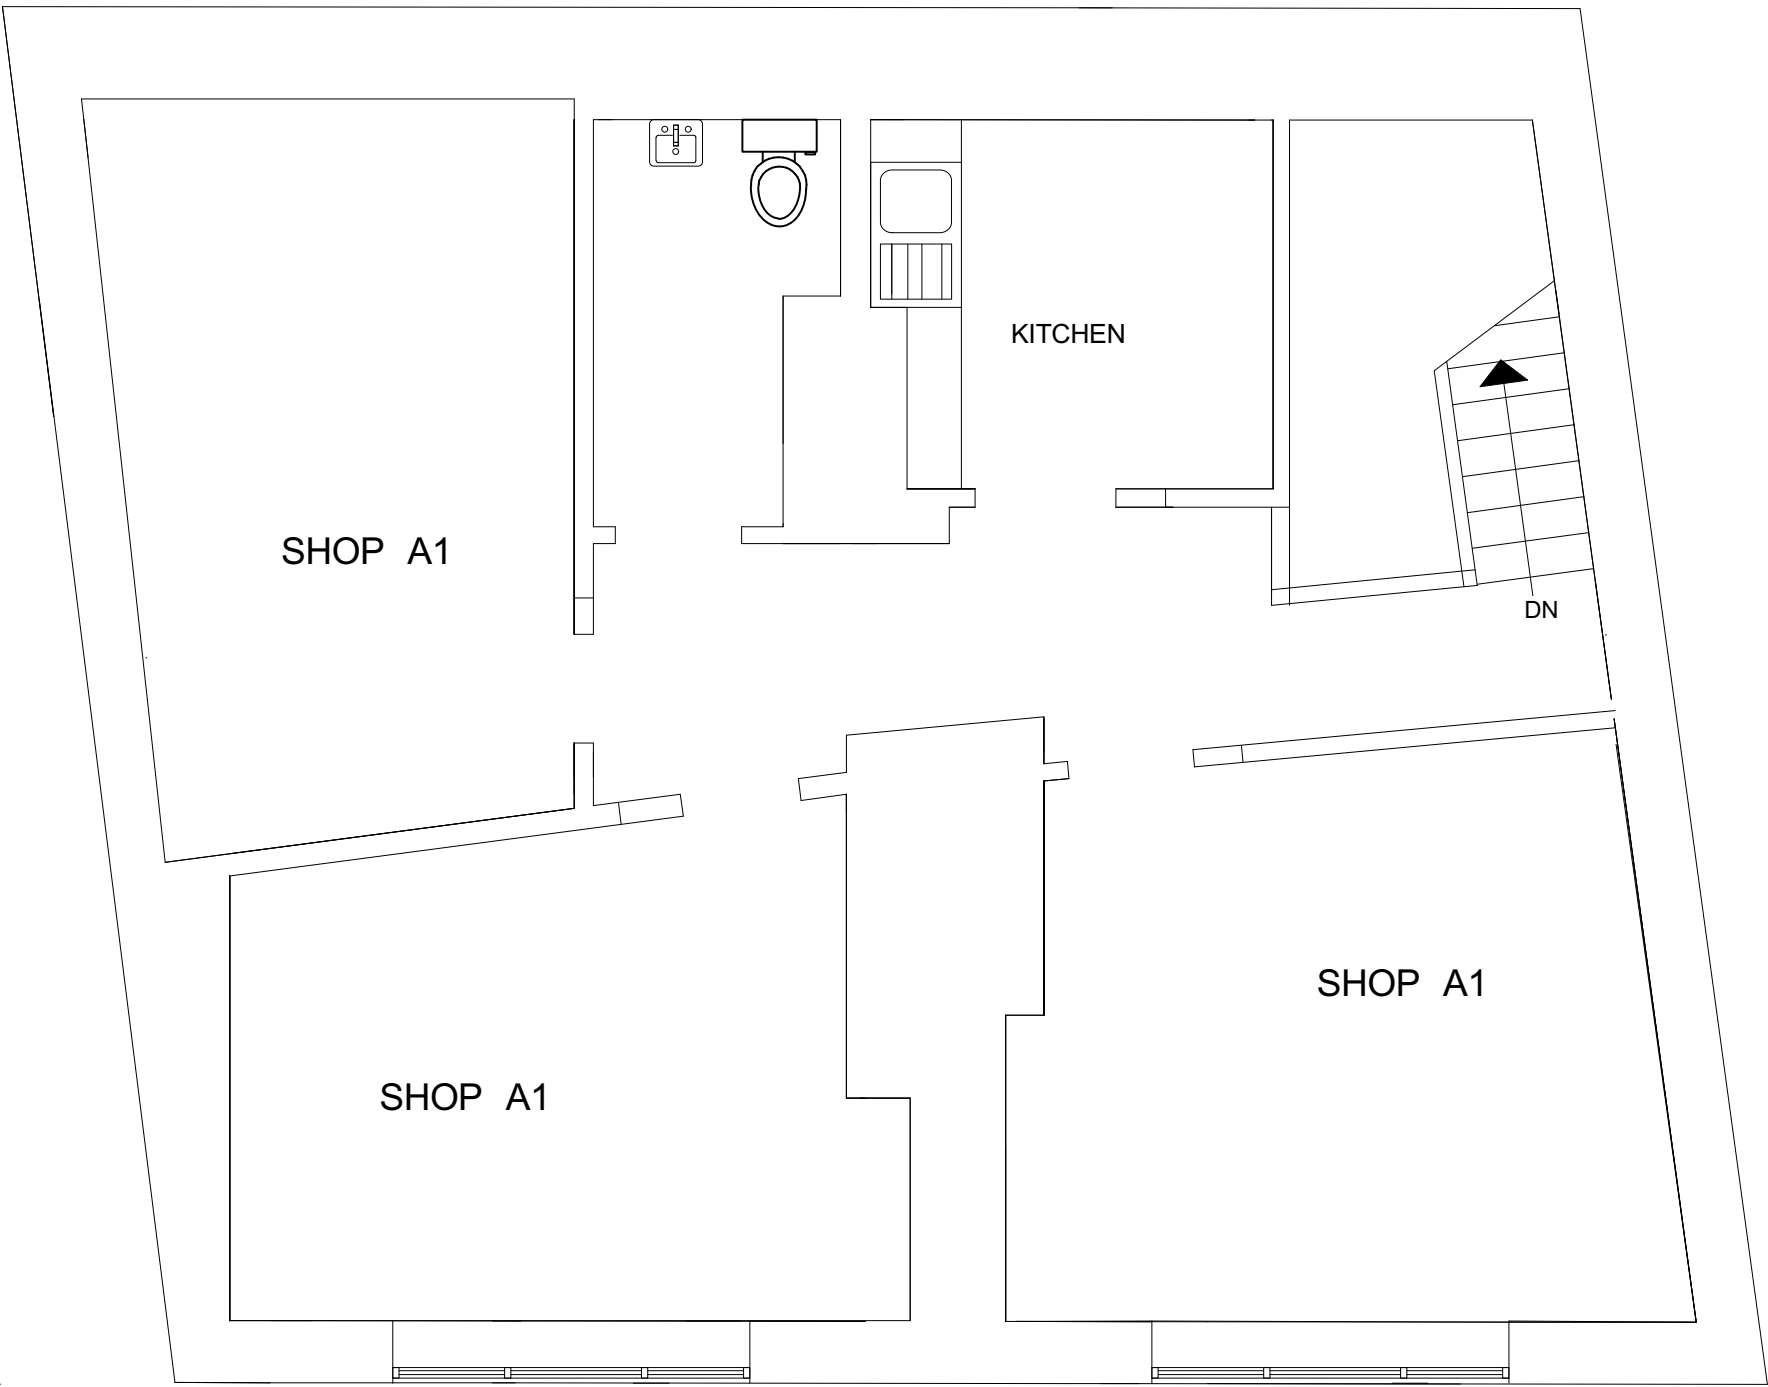


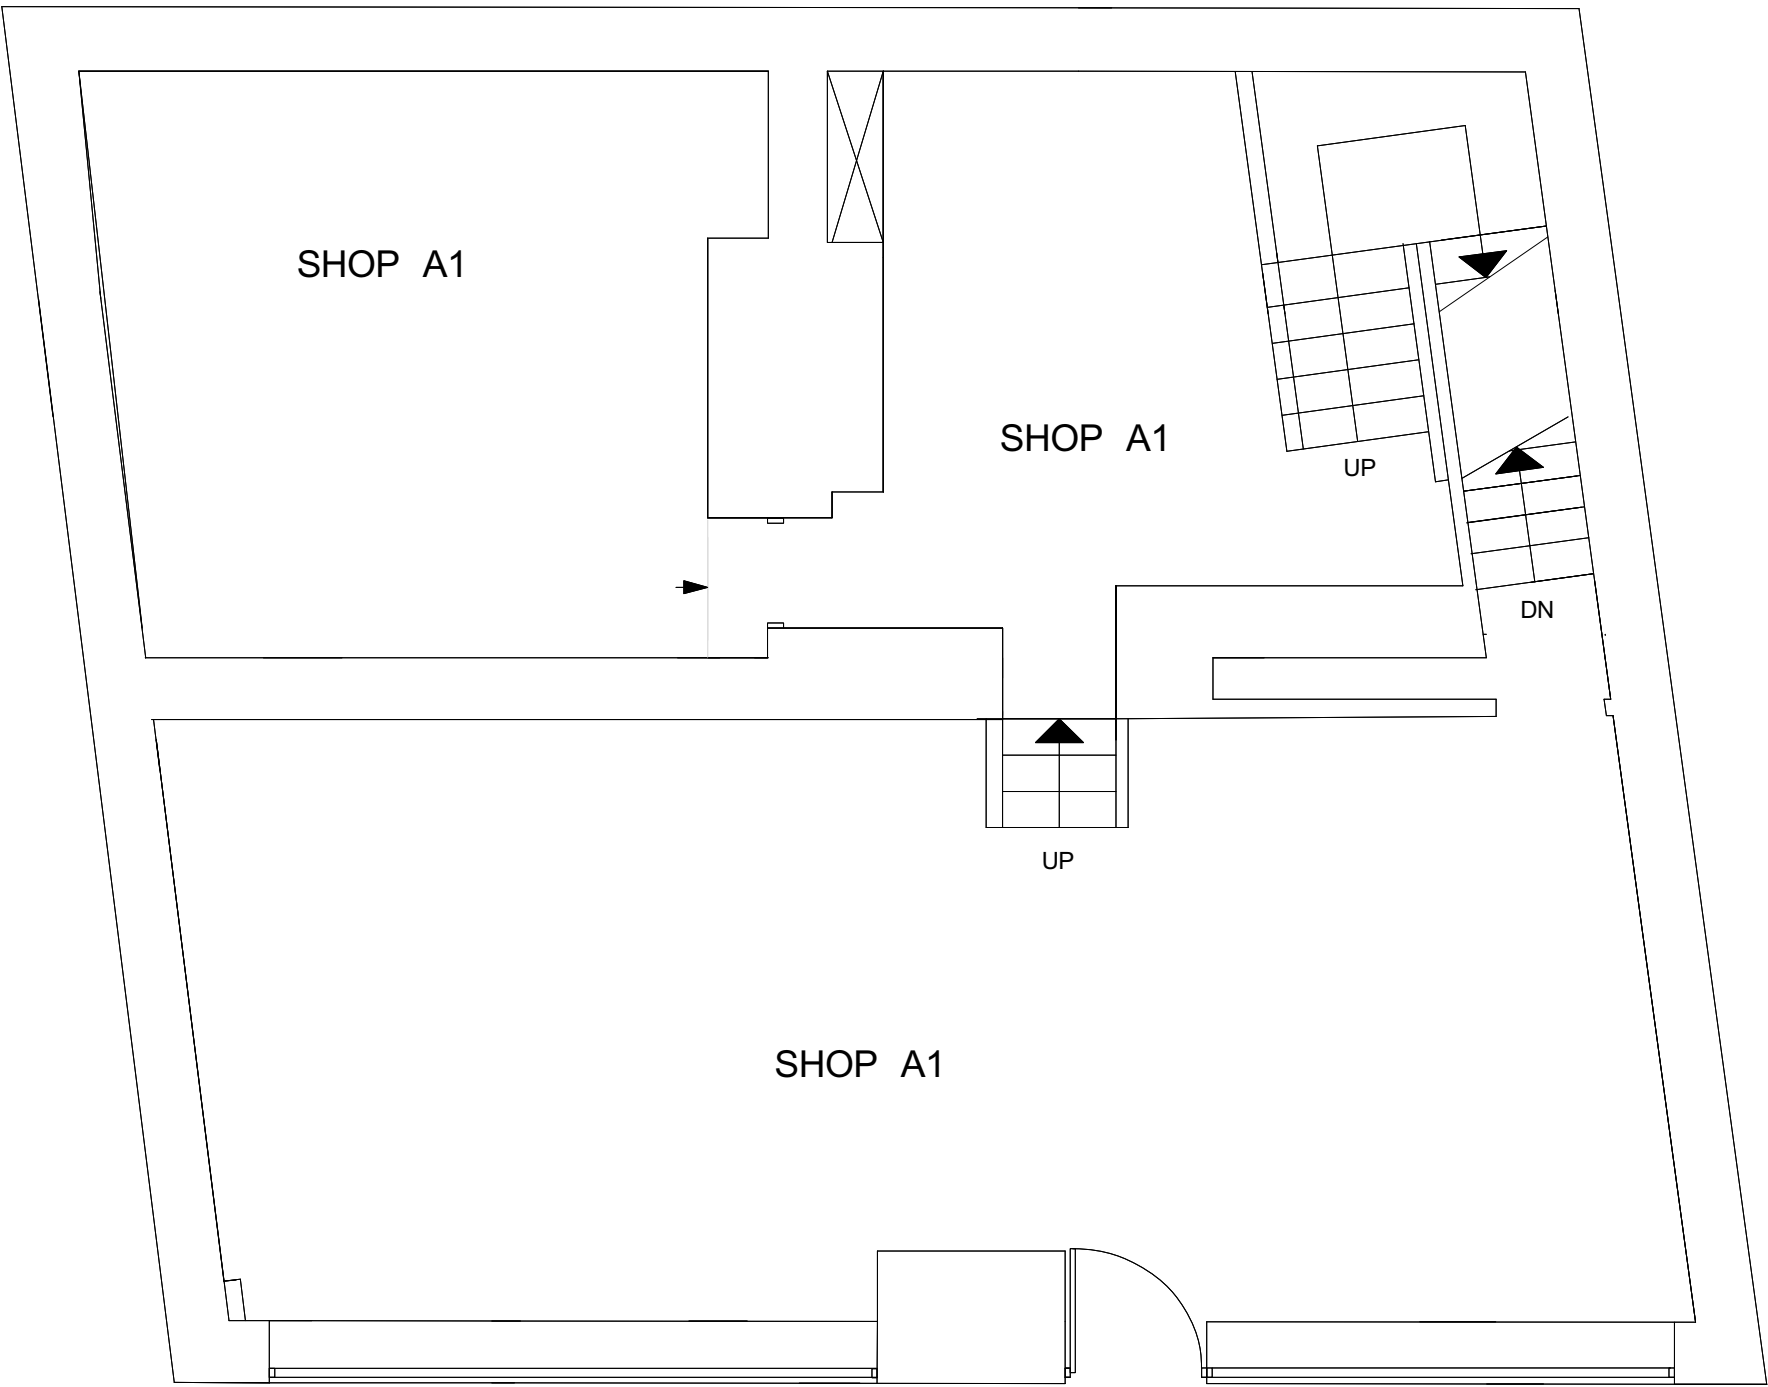

notes		
No dimensions to be scaled from this drawing which is the property of the company. It is not to be used or disclosed in any way except as authorised by the company. The client is responsible for providing architect with correct site boundary/ownership definitions and any covenants or easements relating to the site. Architect will assume site boundaries as clearly defined, unless otherwise informed by client.		
No work to be carried out without planning permission, until all pre start planning conditions have been discharged and until a building regulations application has been submitted. Any work carried out before building regulations approval has been granted will be strictly at clients own risk.		
Any building works within five of a neighbouring home's foundations may require you to notify the owner of that property of your intentions at least one month before you start work. Work to an existing party wall requires you to give at least two months notice of your intentions. If consent to carry out work cannot be reached procedures dealing with an dispute should be followed (the party wall act 1996).		
revision	description	date
notes		

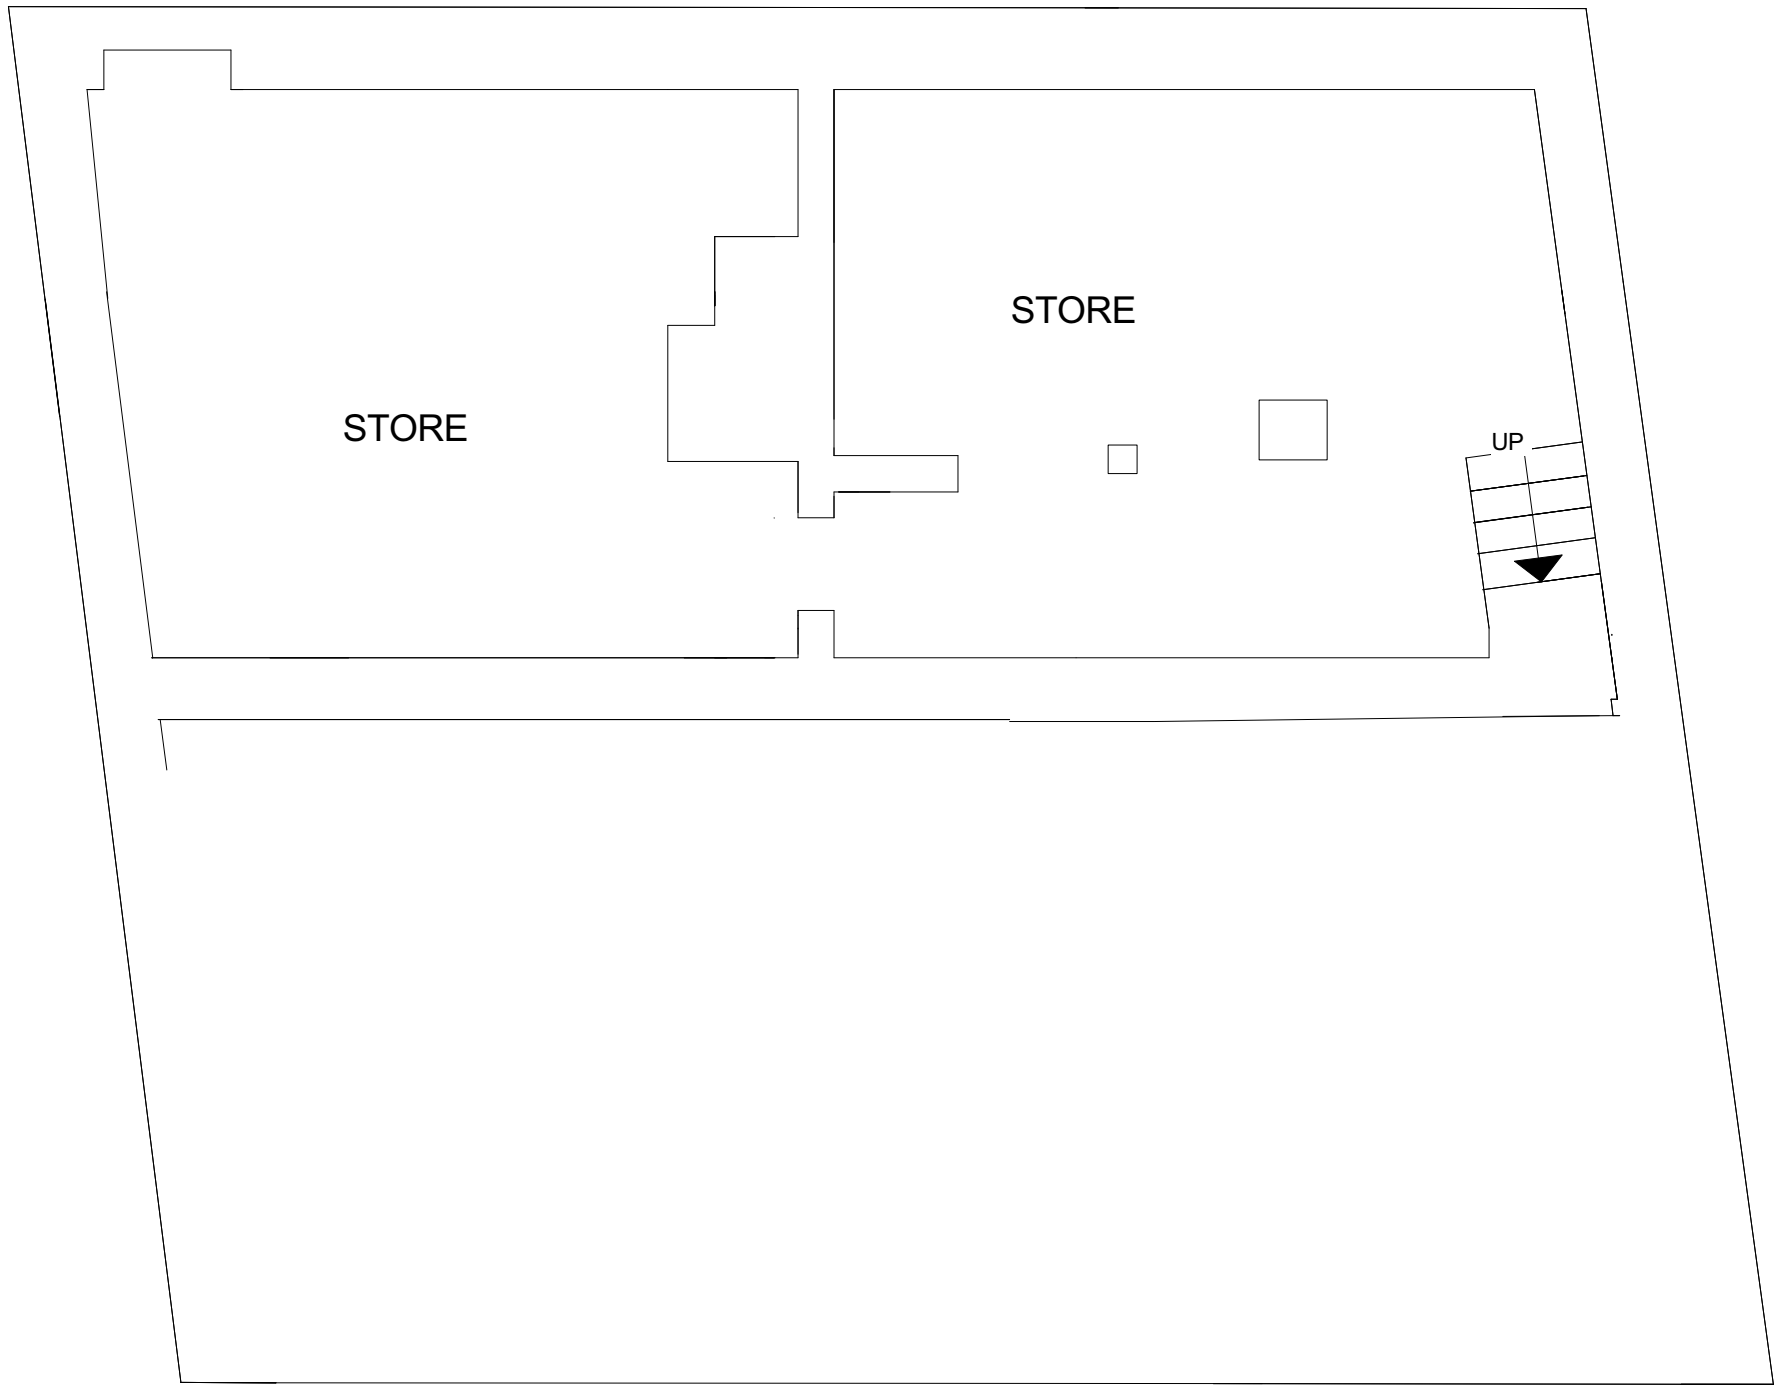

ANDREW BAILEY:ARCHITECT
Riba Conservation Register Architect

drawing title:	PLANS AND ELEVATIONS
project:	40-42 SHEFFIELD ROAD, BARNSELY S70 1HP
for	C. DAVIES/W.LARGE
scale	1:50 at A1
drawing no	2017-00678- PA 01

Glendower House
85 Lundhill Road
Wombwell
Barnsley
S730RL
T 01226 752590/07879 442670
E ANDREW.BAILEY@AKBARCHITECTS.COM
W WWW.AKBARCHITECTS.COM