




1 Parking Key Plan
1 : 200

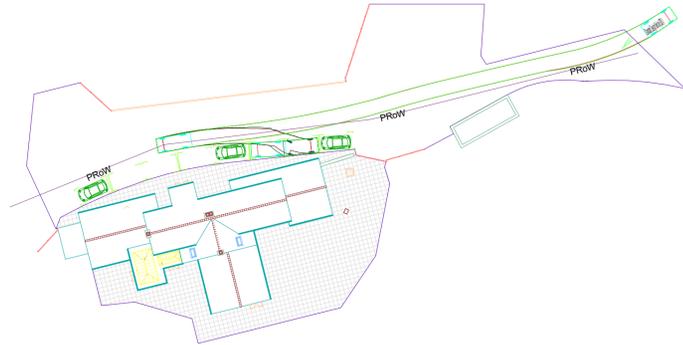


2 Paralell Park
1 : 500

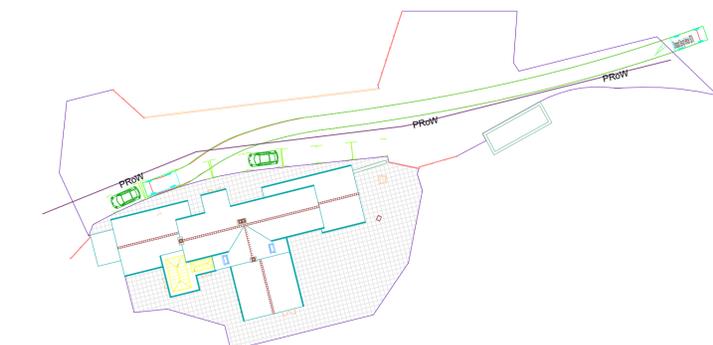


3 Sweep Park
1 : 500

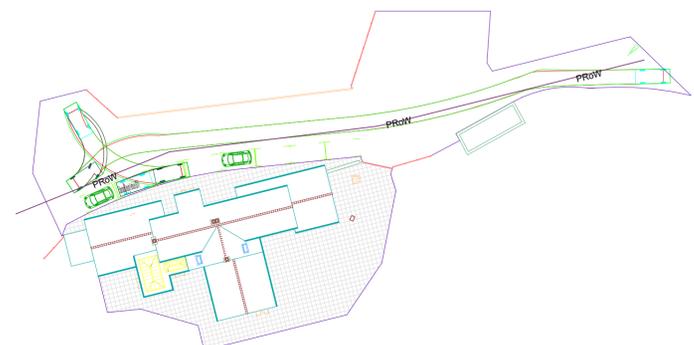


4 3 Point Forward Exit
1 : 500

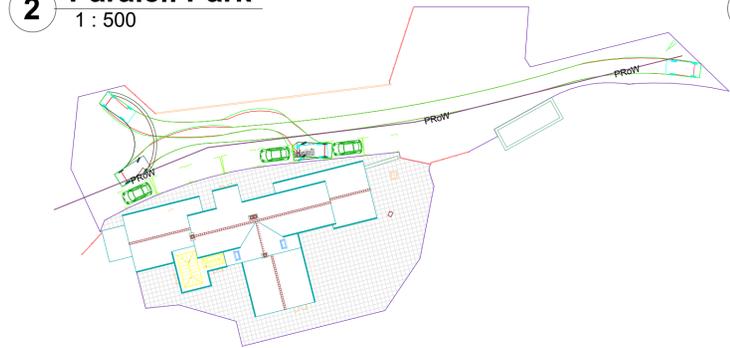

5 3 Point Forward Exit Option 2
1 : 500


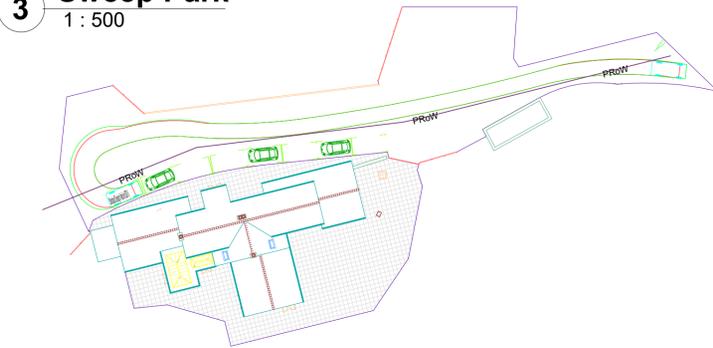


6 Sweep Forward Exit
1 : 500

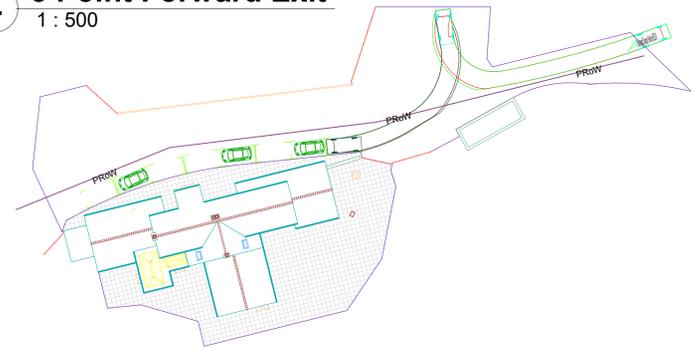


7 2 Point Reverse Park
1 : 500

9 Fence Section
1 : 50

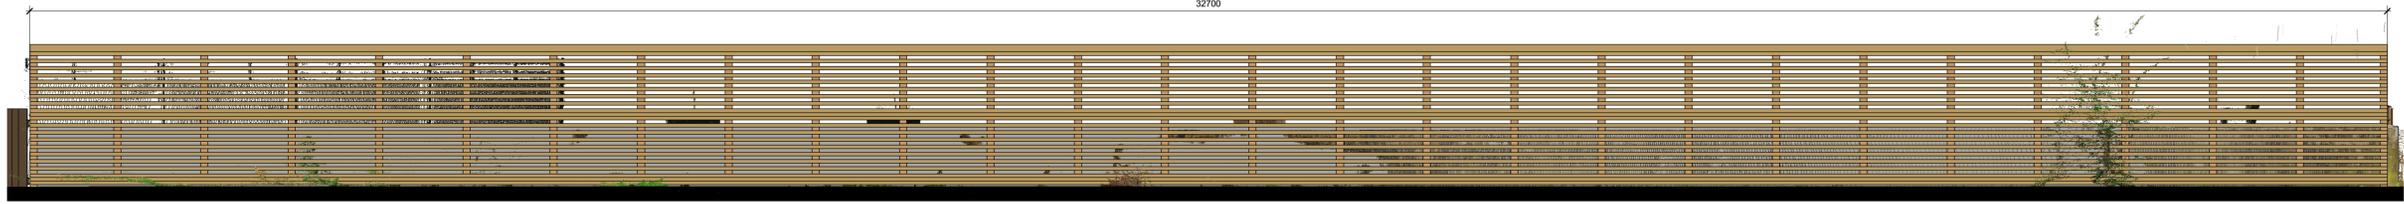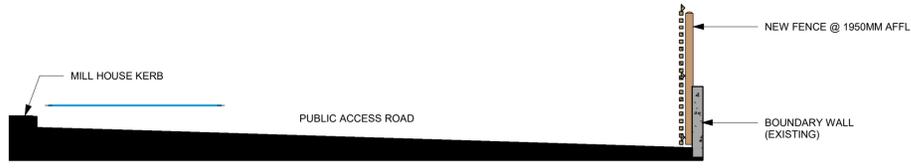

8 Fence Elevation
1 : 50

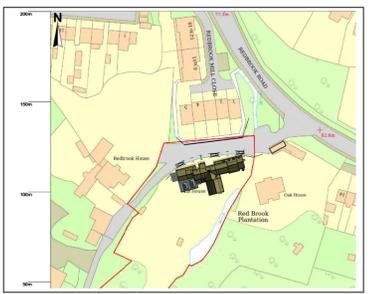

Rev	Description	Date
A	Issued for Change of Use	25/10/25
B	Fence detail Added	19/11/25

CODE	SUITABILITY DESCRIPTION
STATUS	PURPOSE OF ISSUE



PROJECT
**Mill House S752RS
Swimming Facilities**

TITLE
Swept Path Analysis

CLIENT Mr M Bilous		
DRAWN BY MB	CHECKED BY MB	DATE 10/22/25
SCALE (@ A1) As indicated		PROJECT NUMBER MH001
DRAWING NUMBER SP-101		REV B