


# LOCATION of PROPOSED DWELLING.

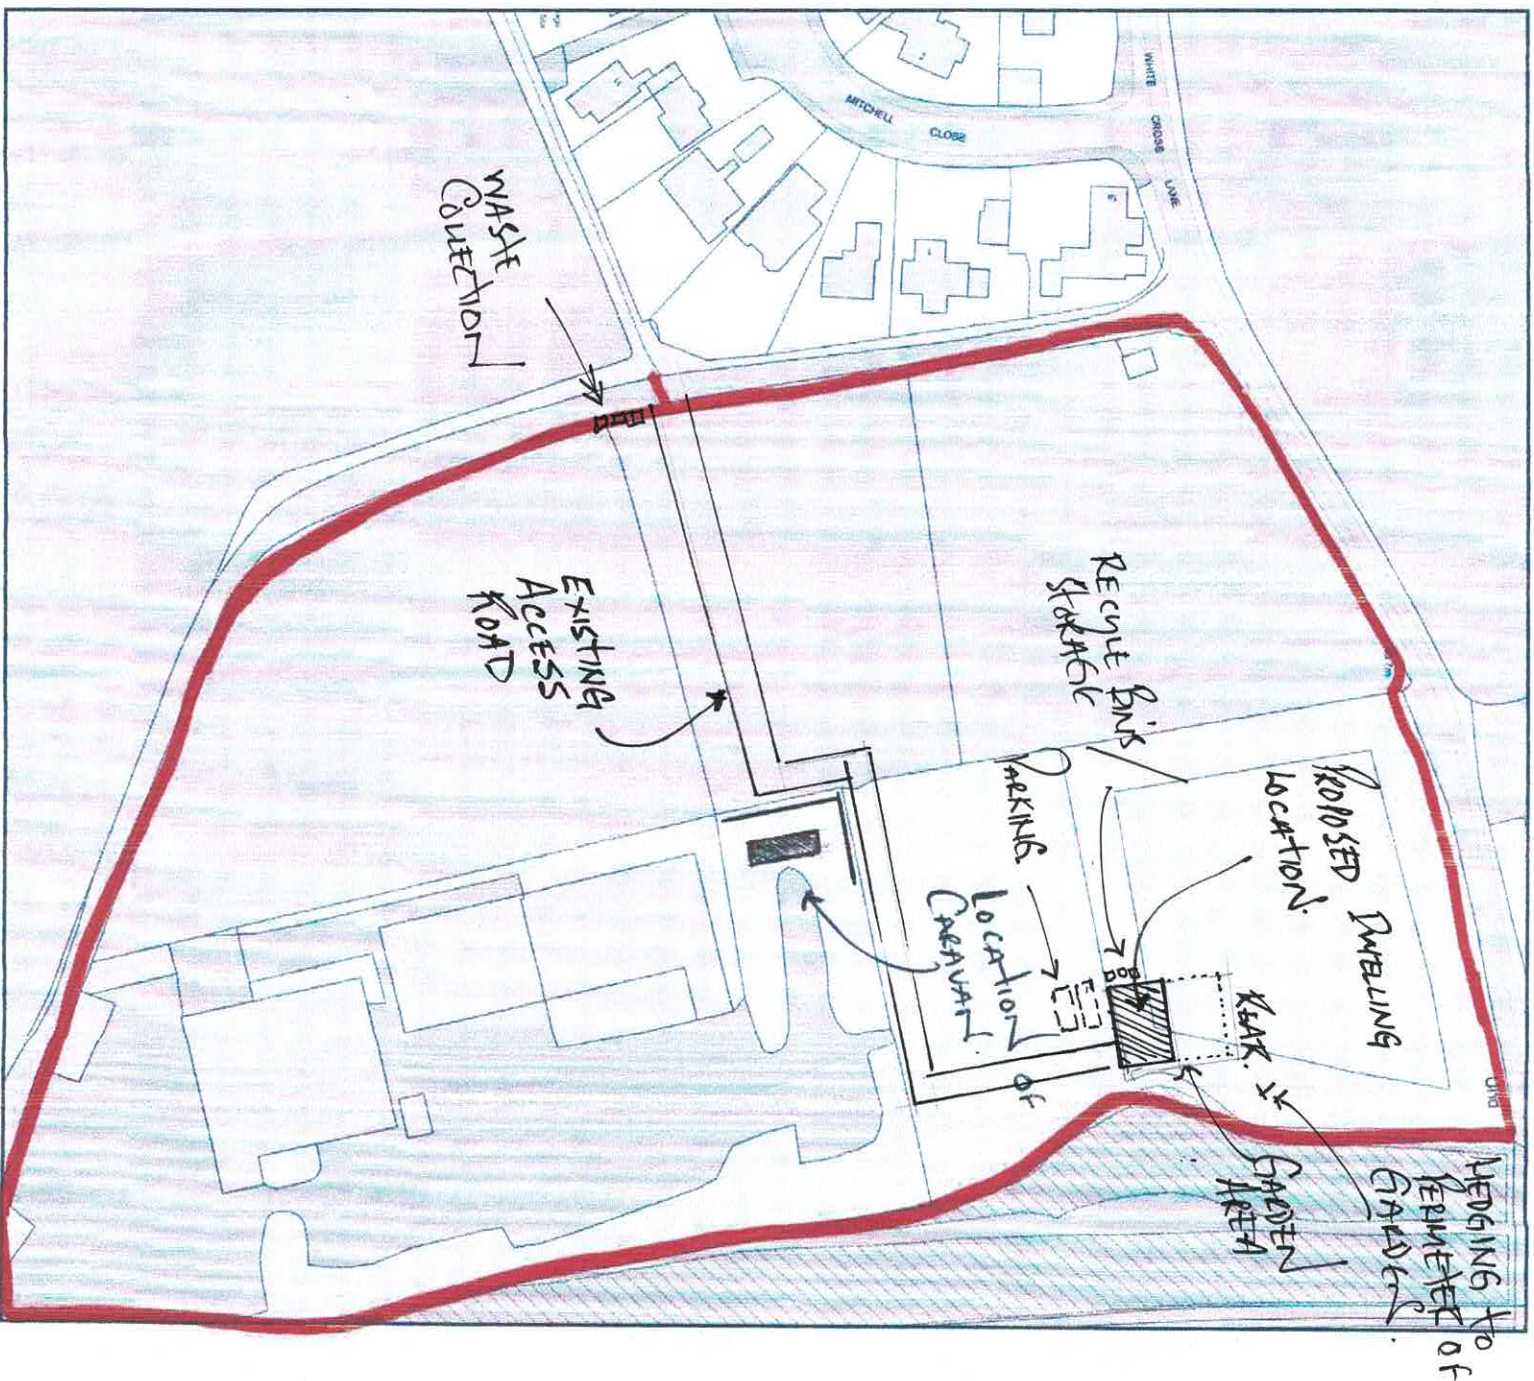

Plan Produced for: Liam Medlam

Date Produced: 26 Sep 2024

Plan Reference Number: TORQM24270091002267

Scale: 1:1250 @ A4