

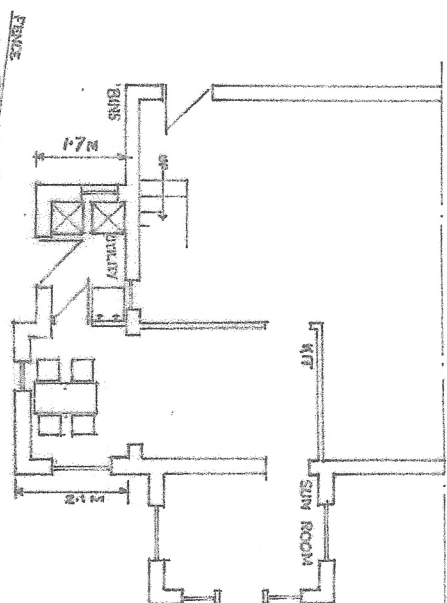



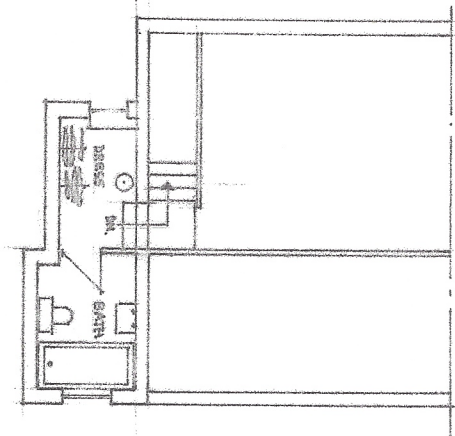


EXTENSION-26 PARK AVENUE, PENISTONE, PLANS, ELEVATIONS, 11/2021 1:100 A2

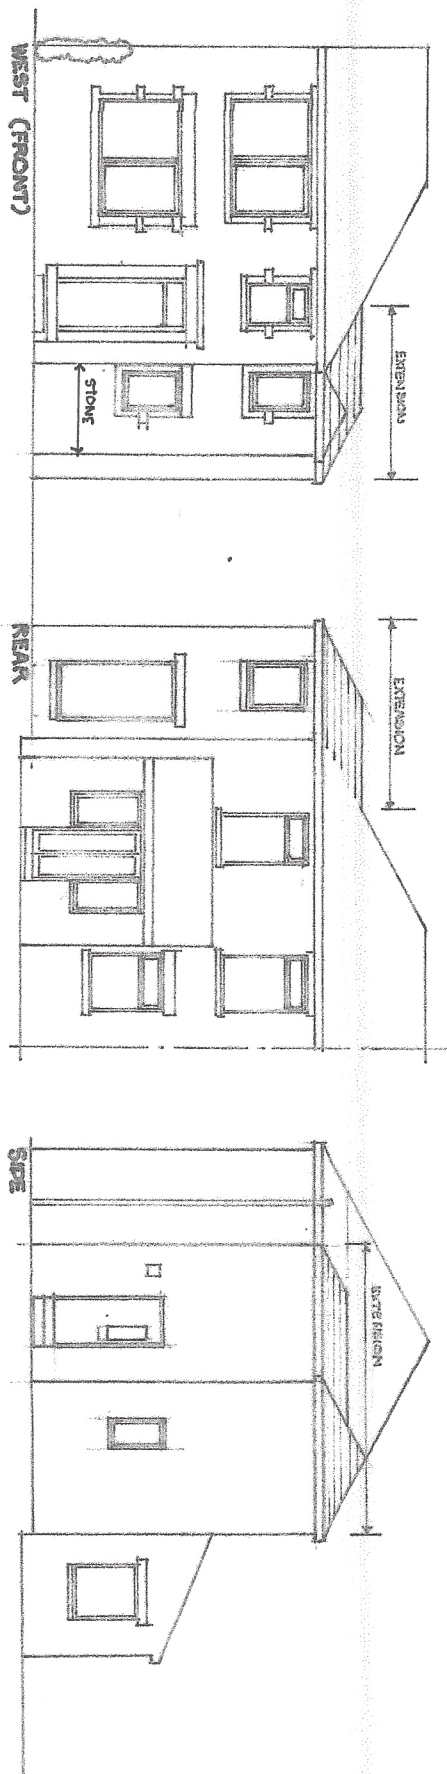

Michael A. Clynch
Architect, Town Planner, Property Consultant
DIP ARCH, DIP. T.P. A.R.I.B.A. F.R.S.A.

14 Huddersfield Road, Inghildworth, Penistone
Sheffield S36 7GF
Tel: 01226 766908

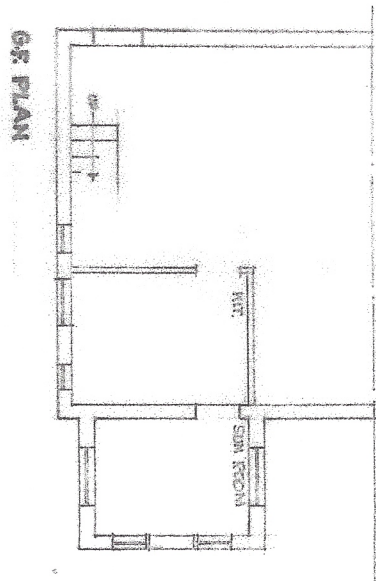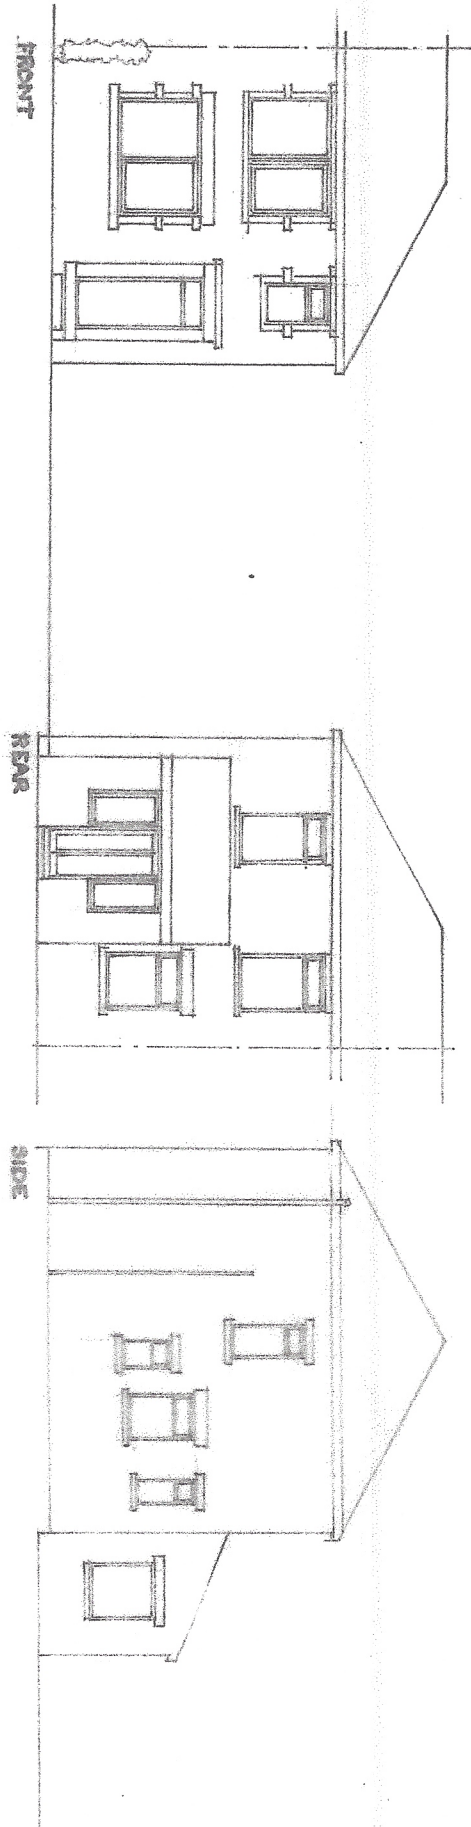

26 PARK AVENUE, PENISTONE, EXISTING SURVEY 11/2021 1:100 A1

Michael A. Clyach
Architect, Town Planner, Property Consultant
DIP ARCH, DIP T.P., A.R.I.B.A., F.R.S.A.

14 Huddersfield Road, Ingbridgeworth, Penistone
Sheffield S36 7GF
Tel: 01226 766303