




Existing Left Hand
Elevation Scale 1:50

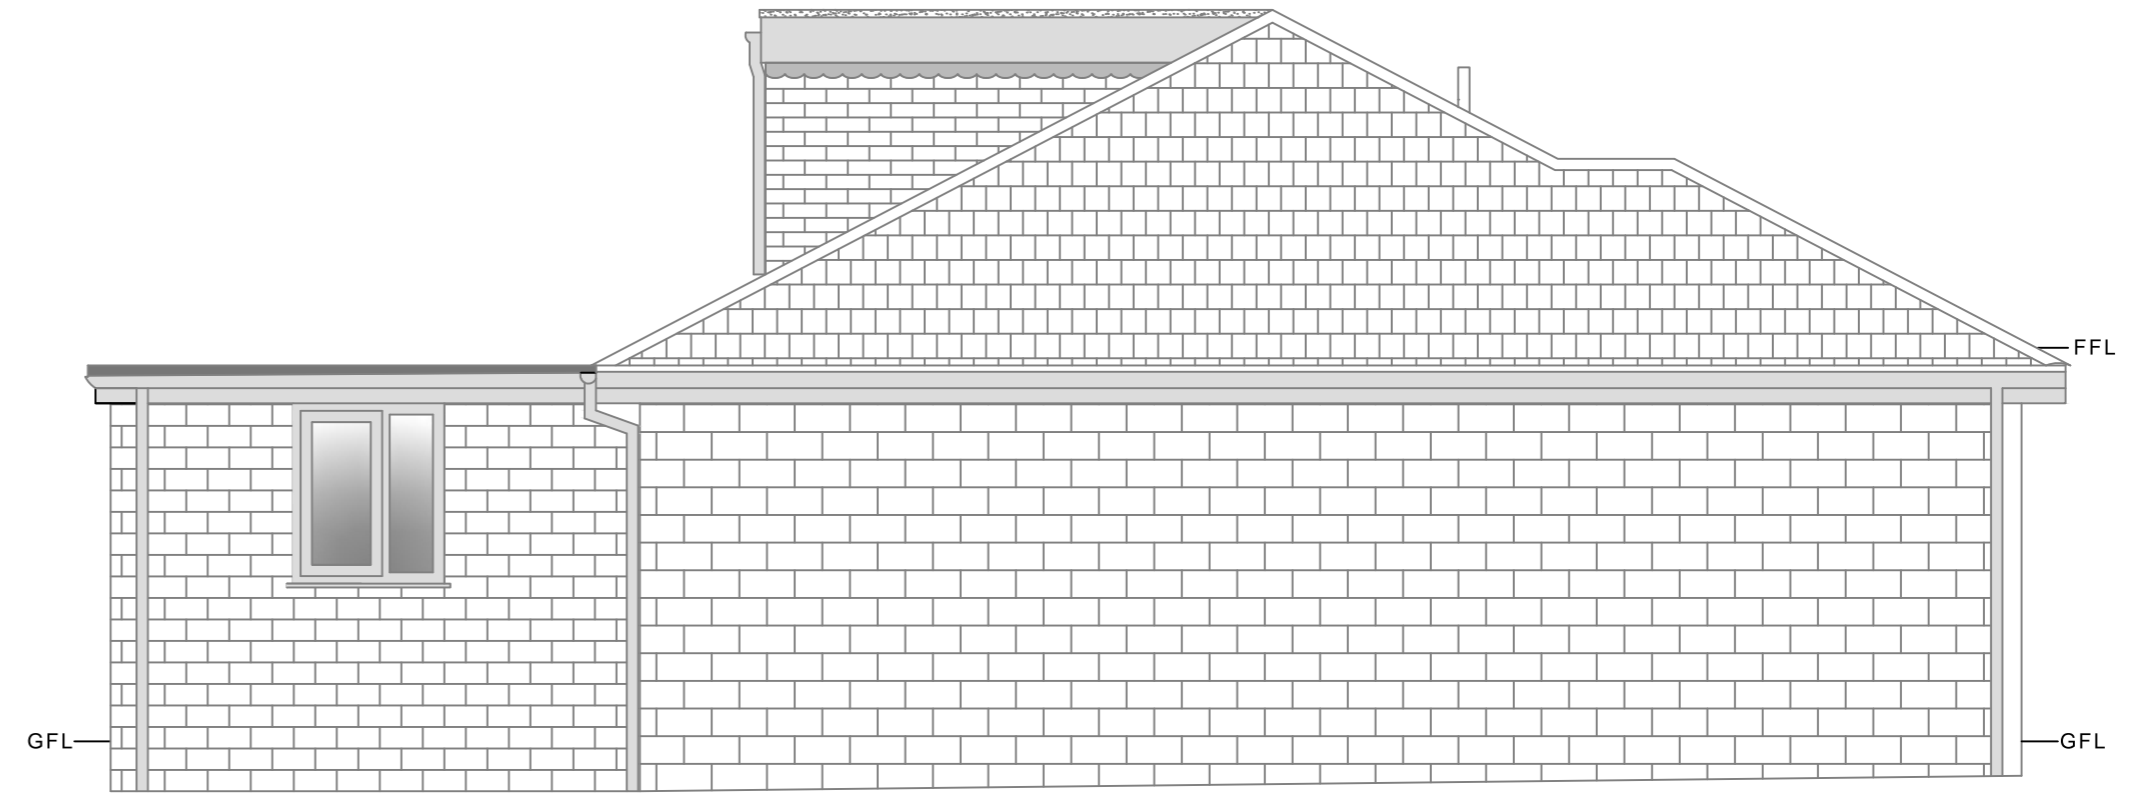

Proposed Left Hand
Elevation Scale 1:50

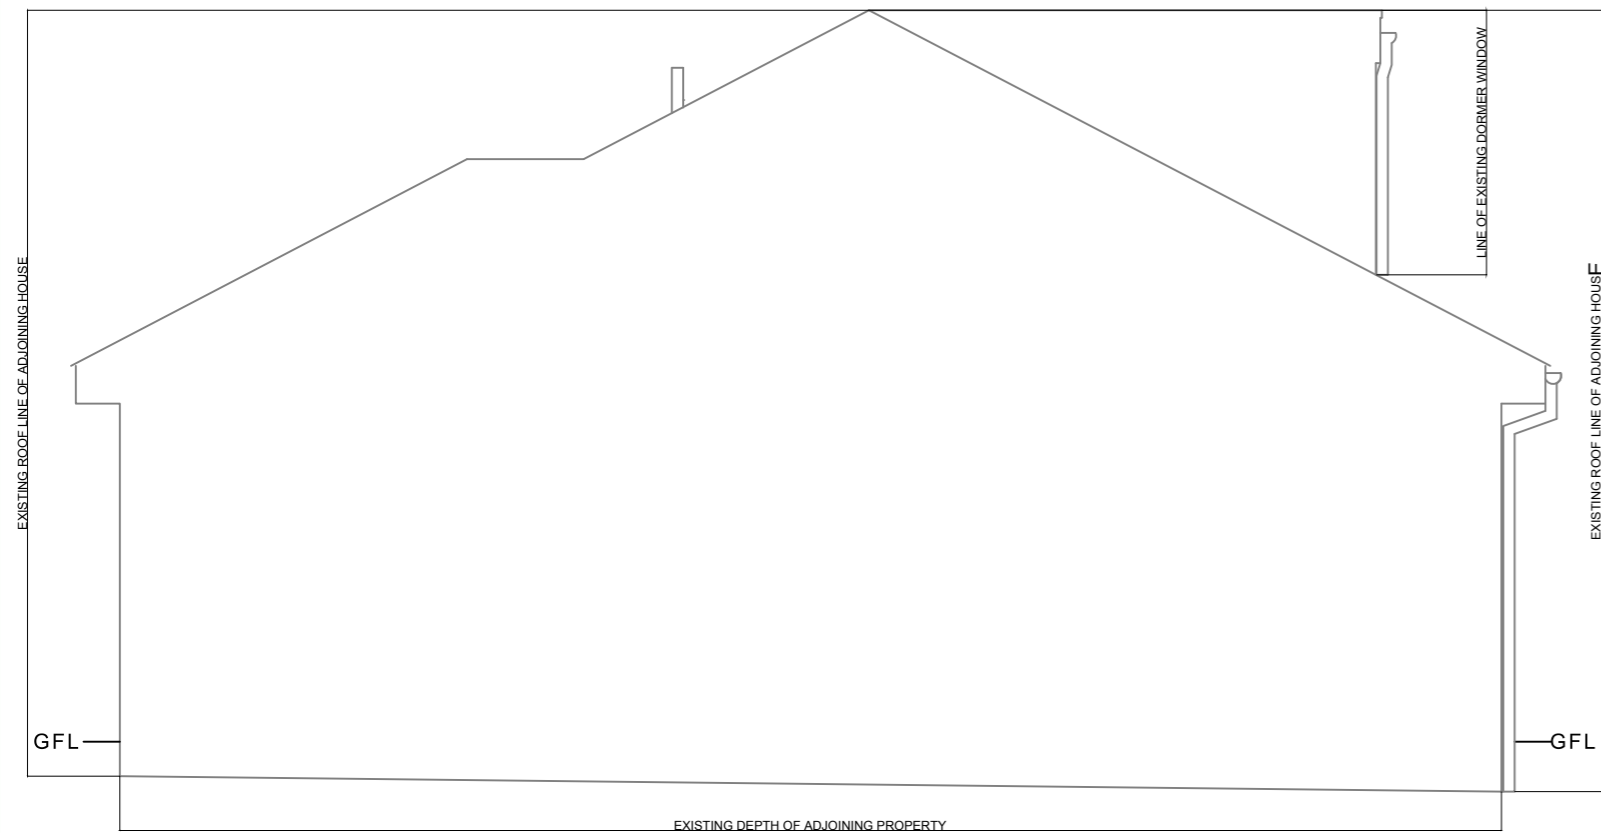

Existing Right Hand
Elevation Scale 1:50

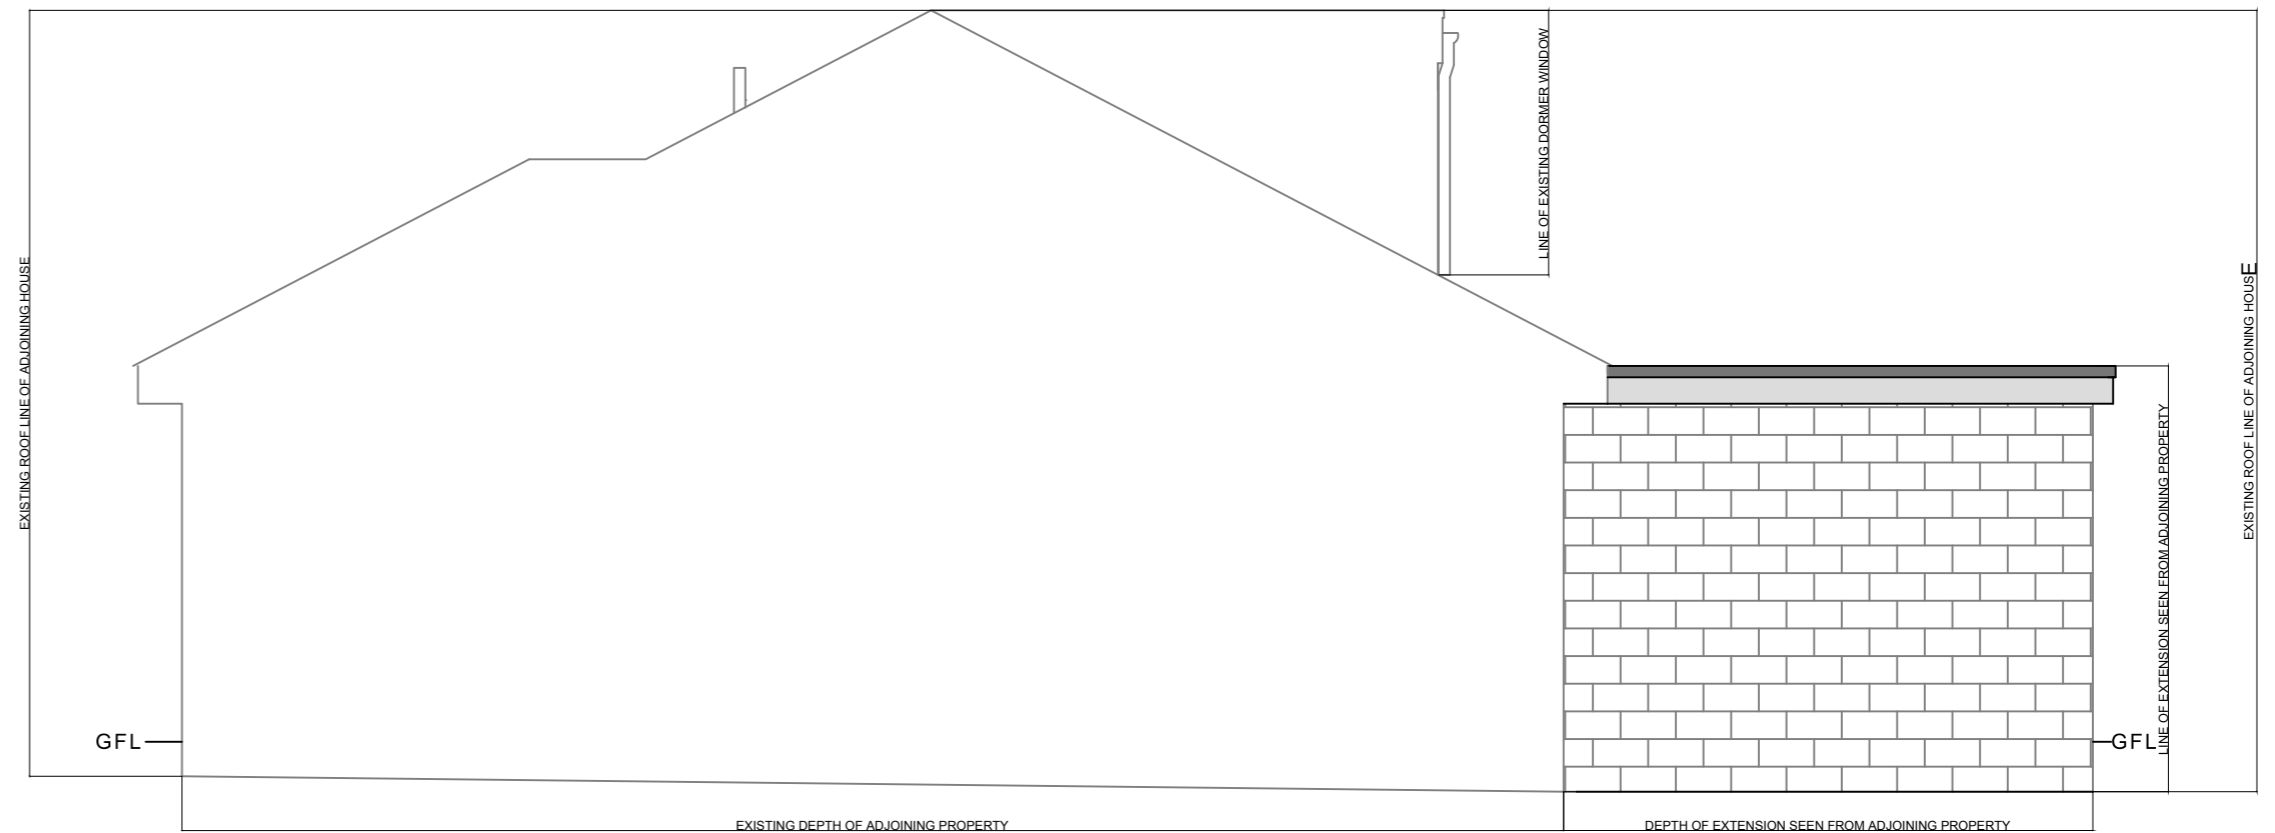

Proposed Right Hand
Elevation Scale 1:50

Rev.	Date	Revision Details

POLE STAR
PROPERTY SERVICES
BUILDING CONSULTANCY

Pole Star Property Services Ltd
5 Long Meadows, Everiton,
Doncaster, DN10 5BL
tel: 07551050402
e-mail: info@polestarpropertyservices.co.uk
www.polestarpropertyservices.co.uk

Client: Mrs Janet Wild
Project: 48 Lynwood Drive, Carlton, Barnsley
Title: Existing & Proposed Left & Right Hand Elevations
Scale: 1:50 @ A2
Date: November 2017
Drawn: C.Mason
Drg No: 117 - 03